





EXISTING FRONT ELEVATION
SCALE 1:100




EXISTING SIDE ELEVATION
SCALE 1:100

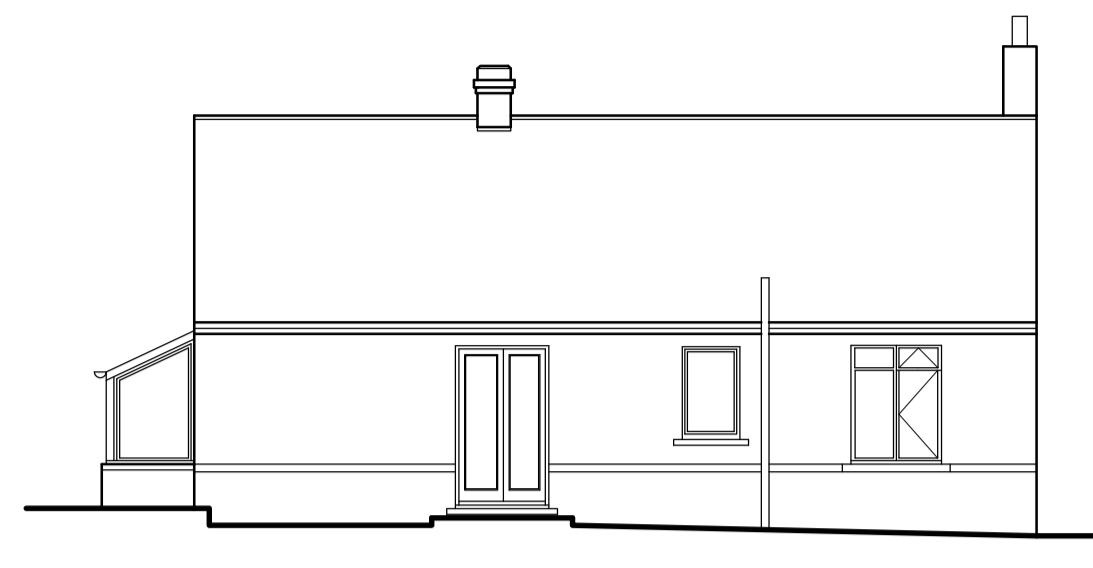


EXISTING REAR ELEVATION
SCALE 1:100

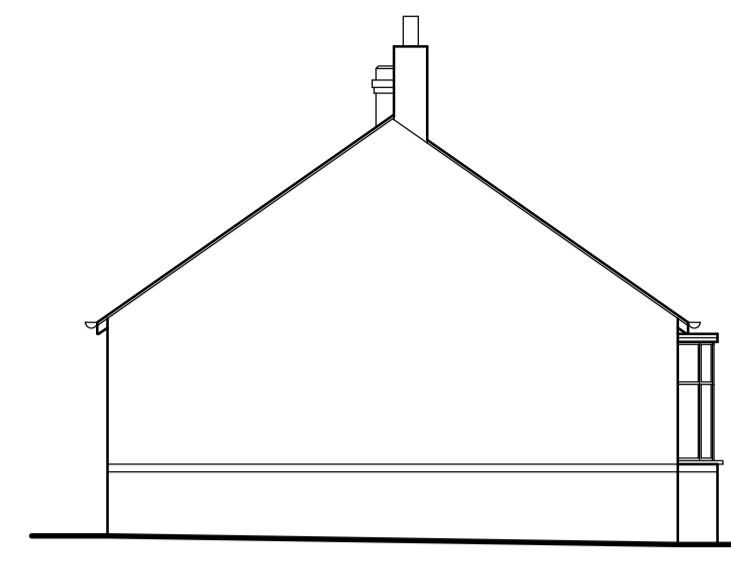

EXISTING SIDE ELEVATION
SCALE 1:100

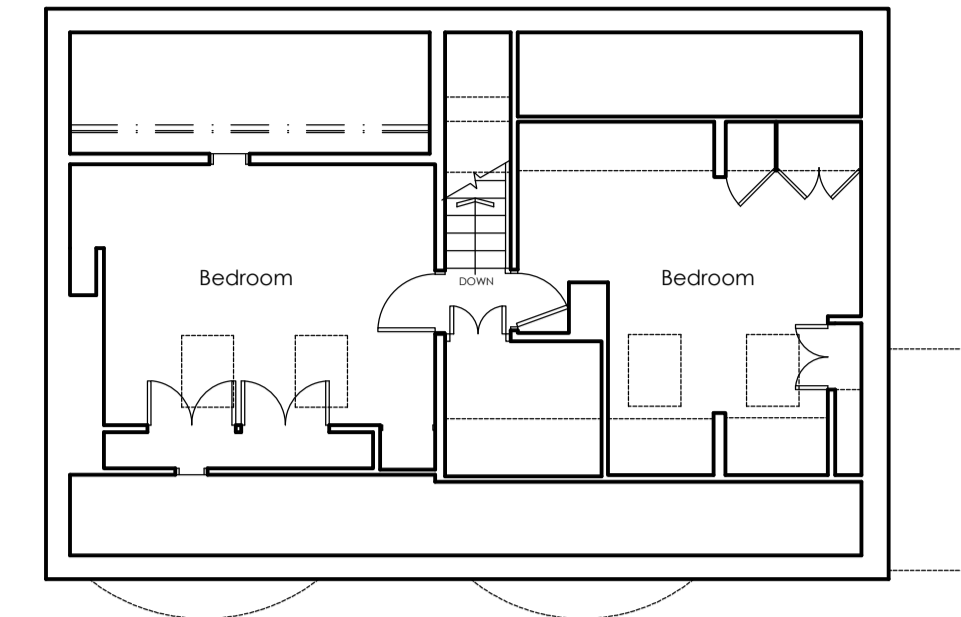

EXISTING FLOOR PLANS
SCALE 1:100

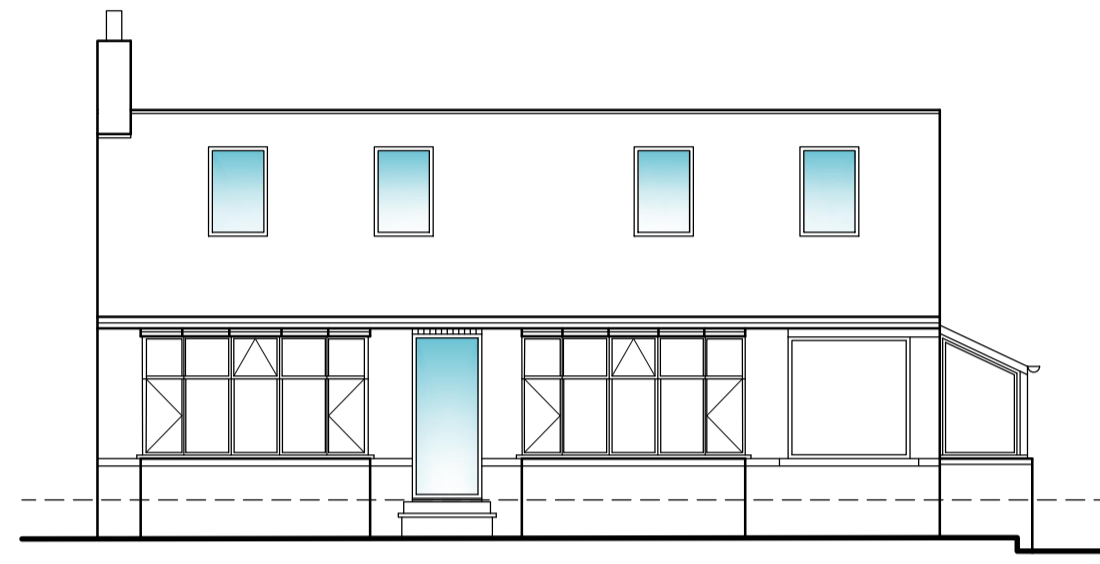


PROPOSED FRONT ELEVATION
SCALE 1:100





PROPOSED SIDE ELEVATION
SCALE 1:100




PROPOSED REAR ELEVATION
SCALE 1:100

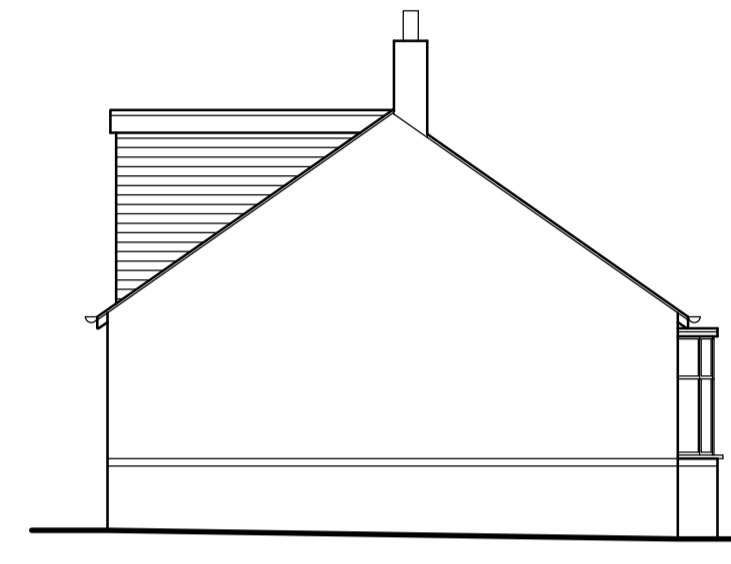


PROPOSED SIDE ELEVATION
SCALE 1:100

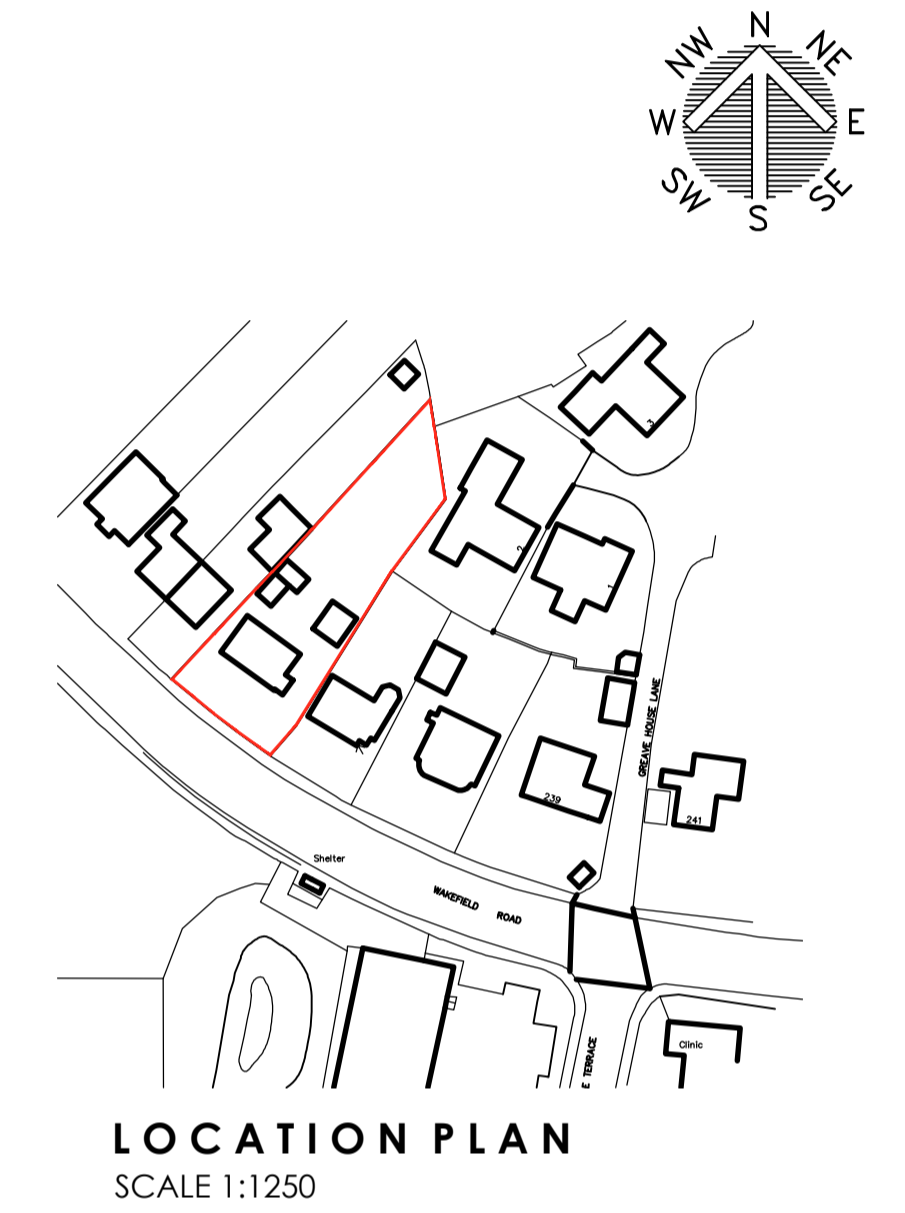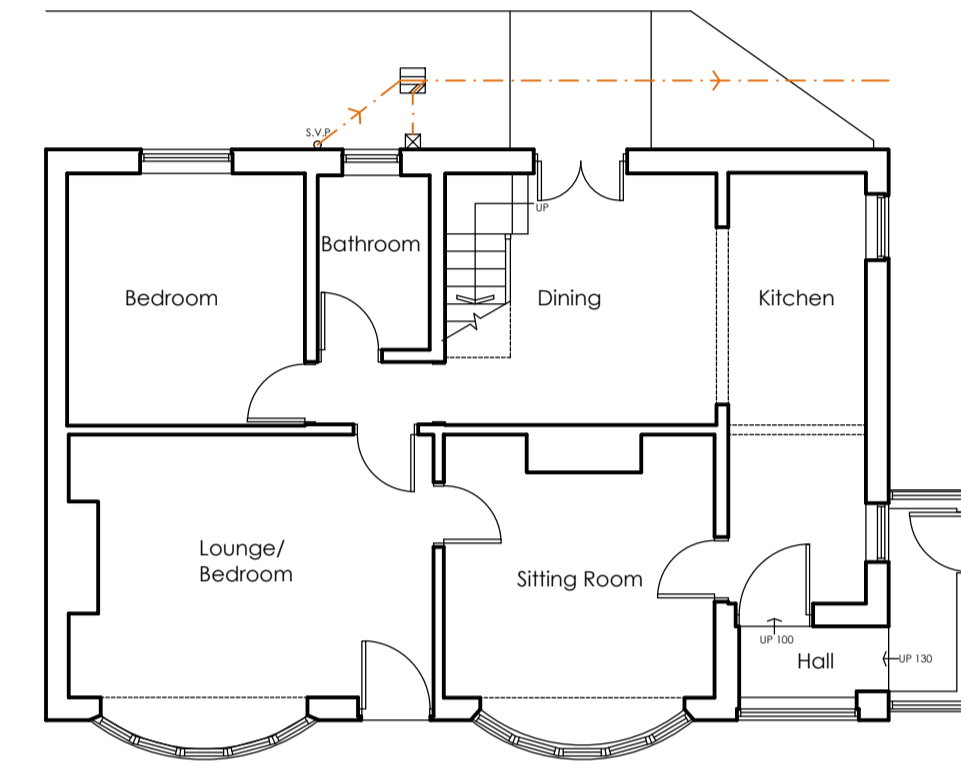


LOCATION PLAN
SCALE 1:1250

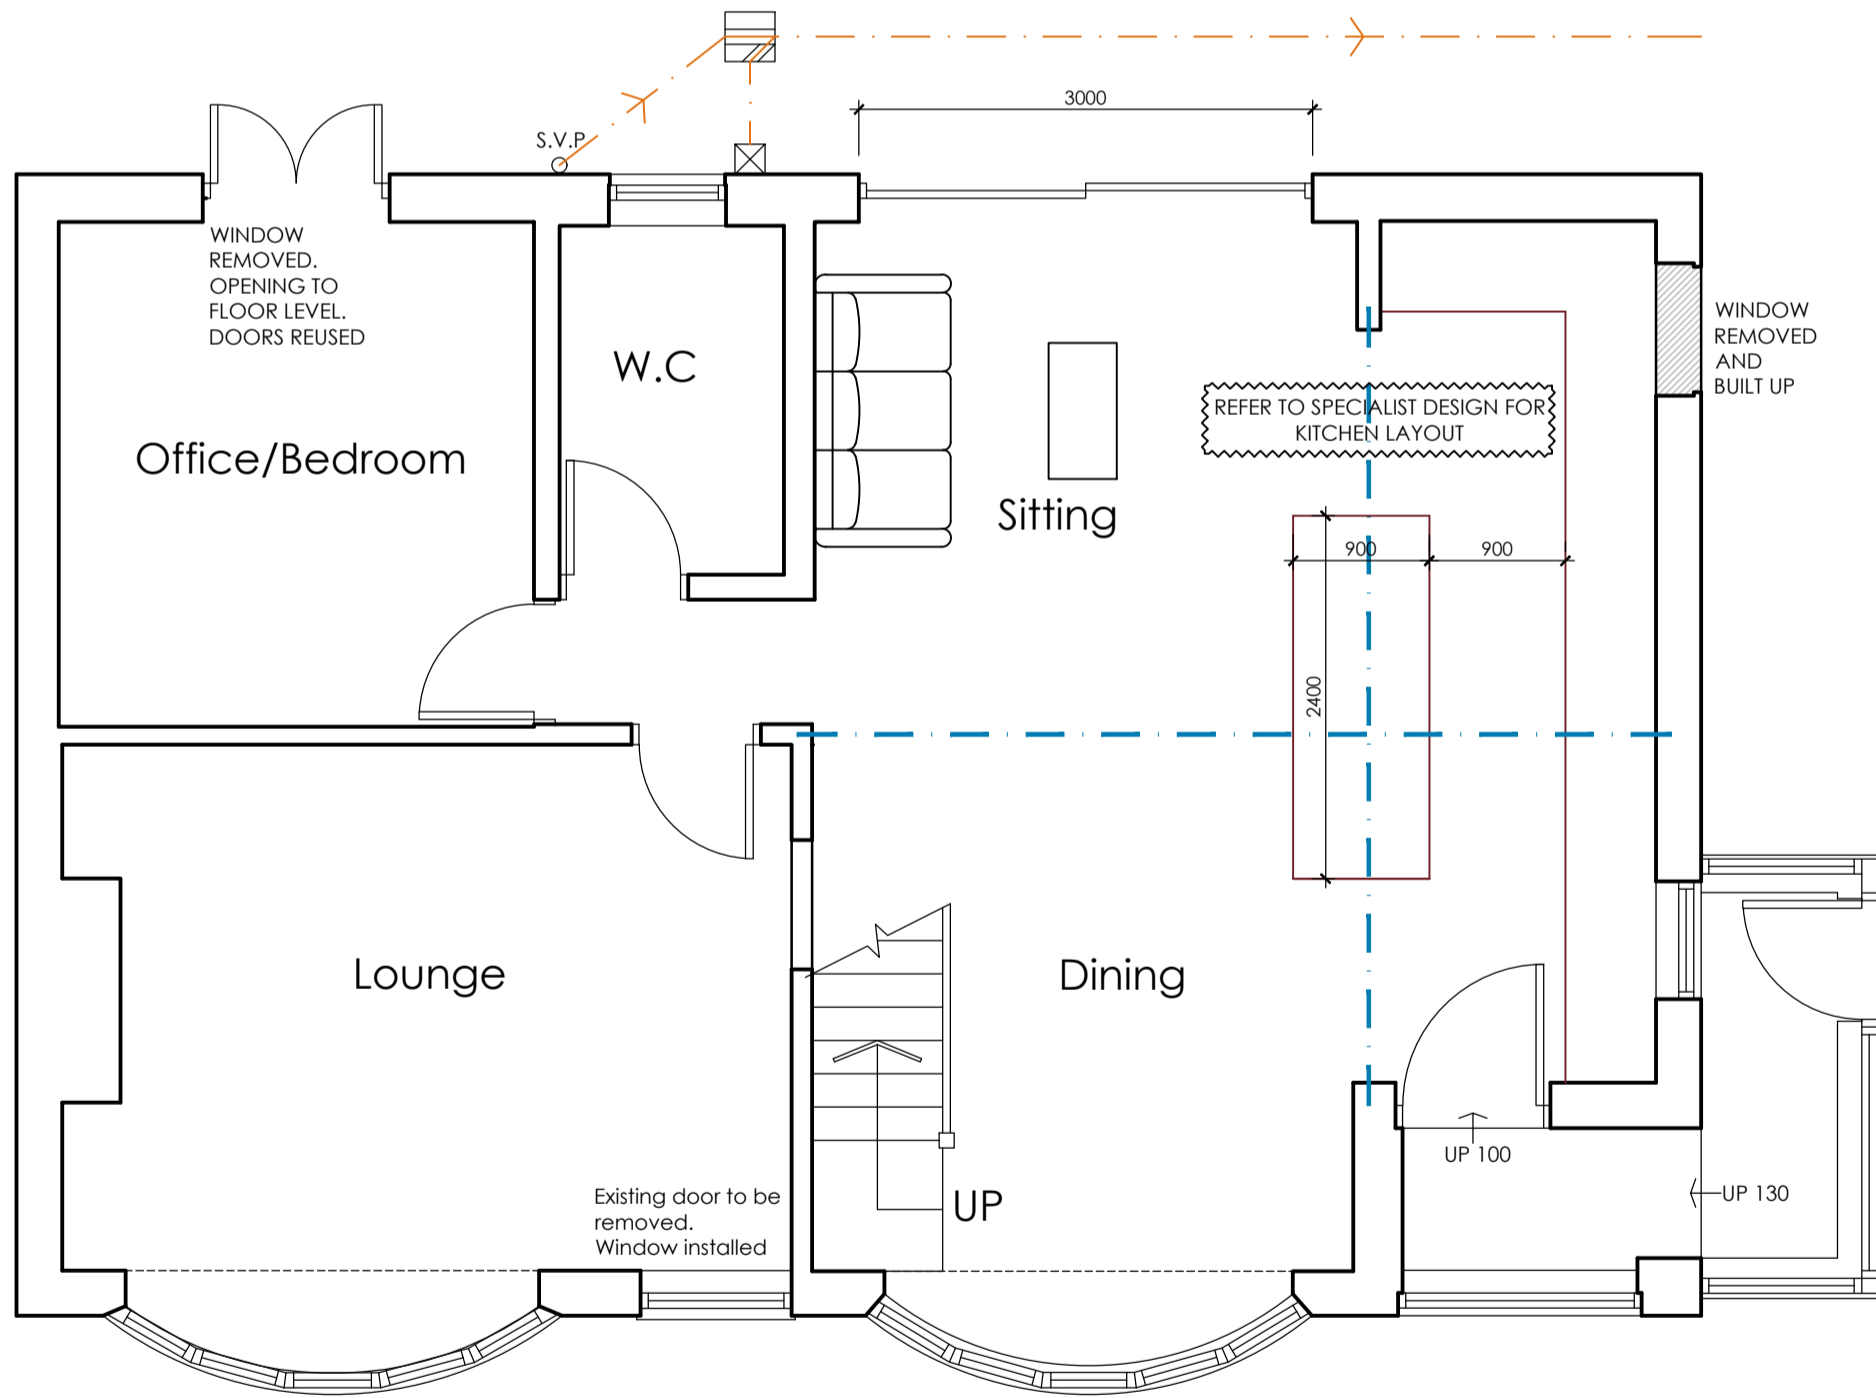

PROPOSED GROUND FLOOR PLAN
SCALE 1:50

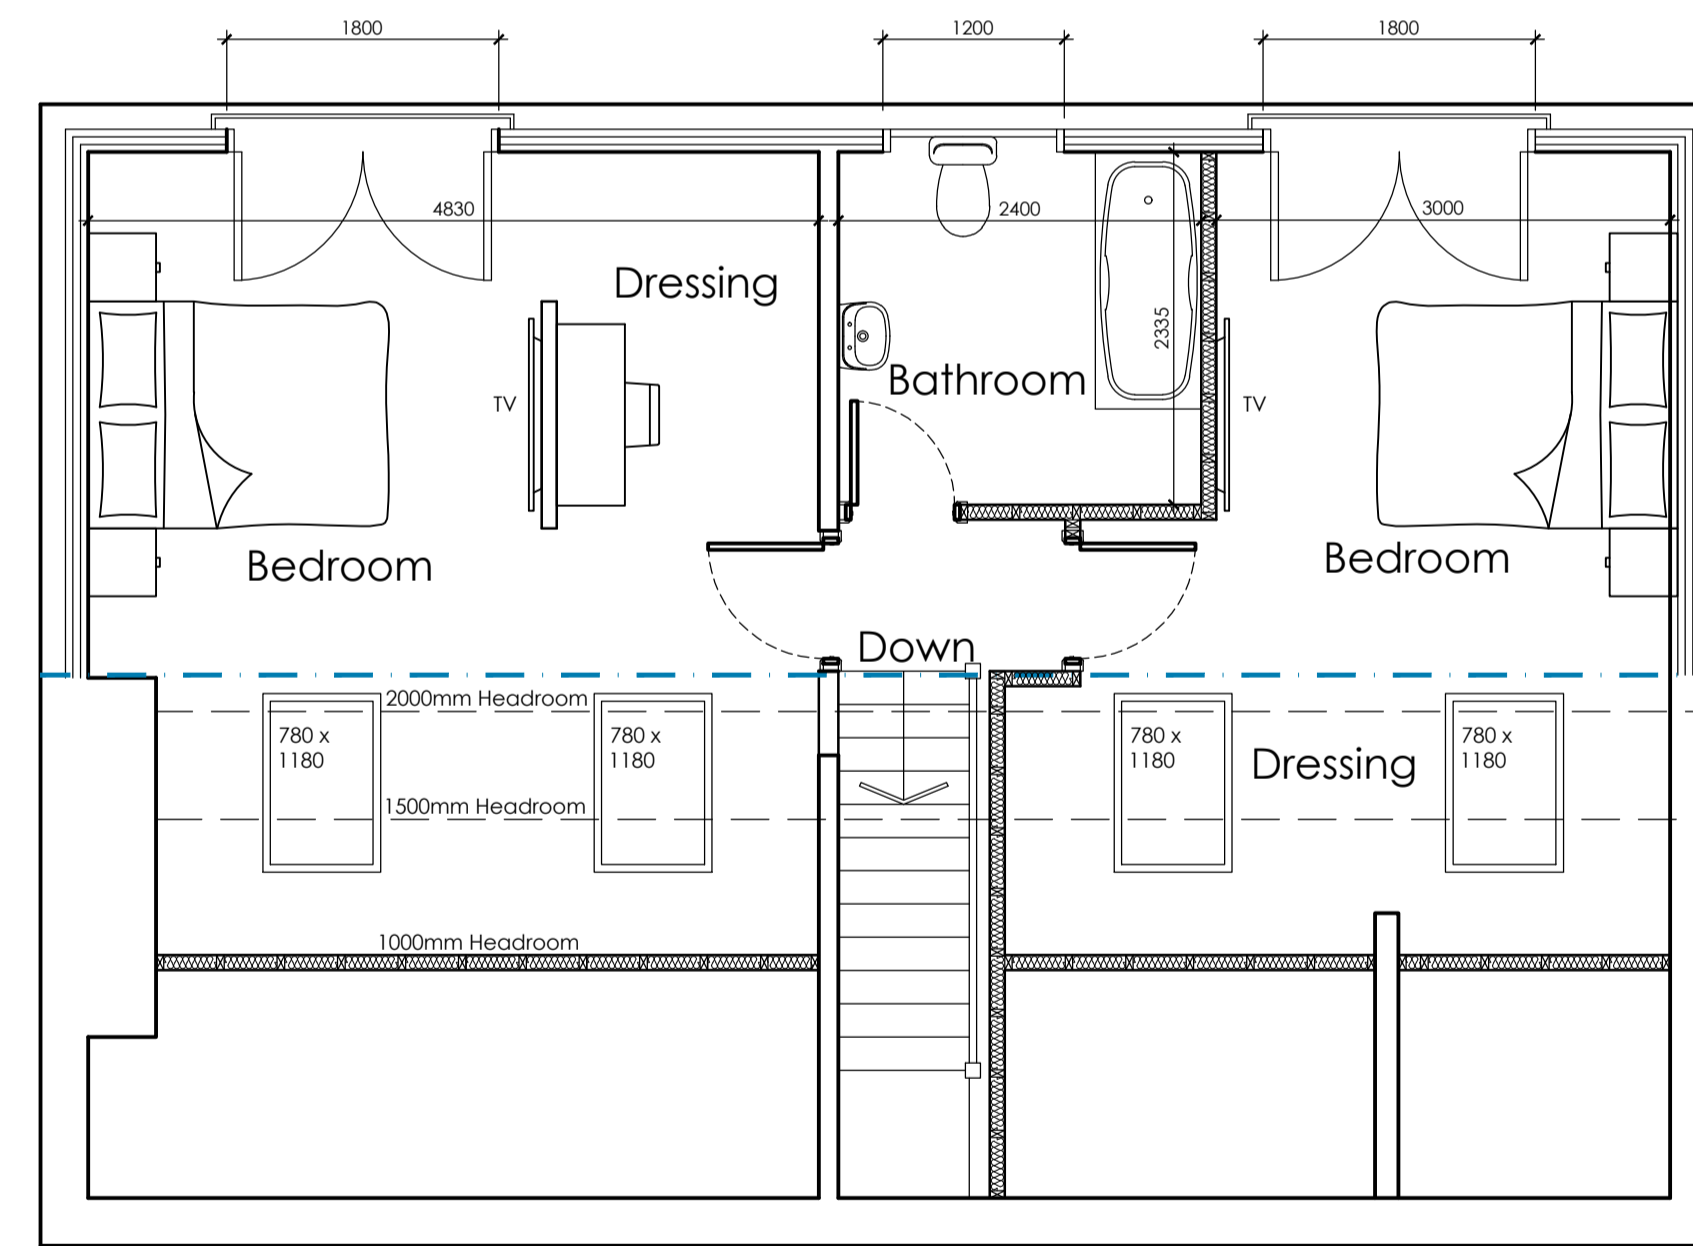

PROPOSED FIRST FLOOR PLAN
SCALE 1:50

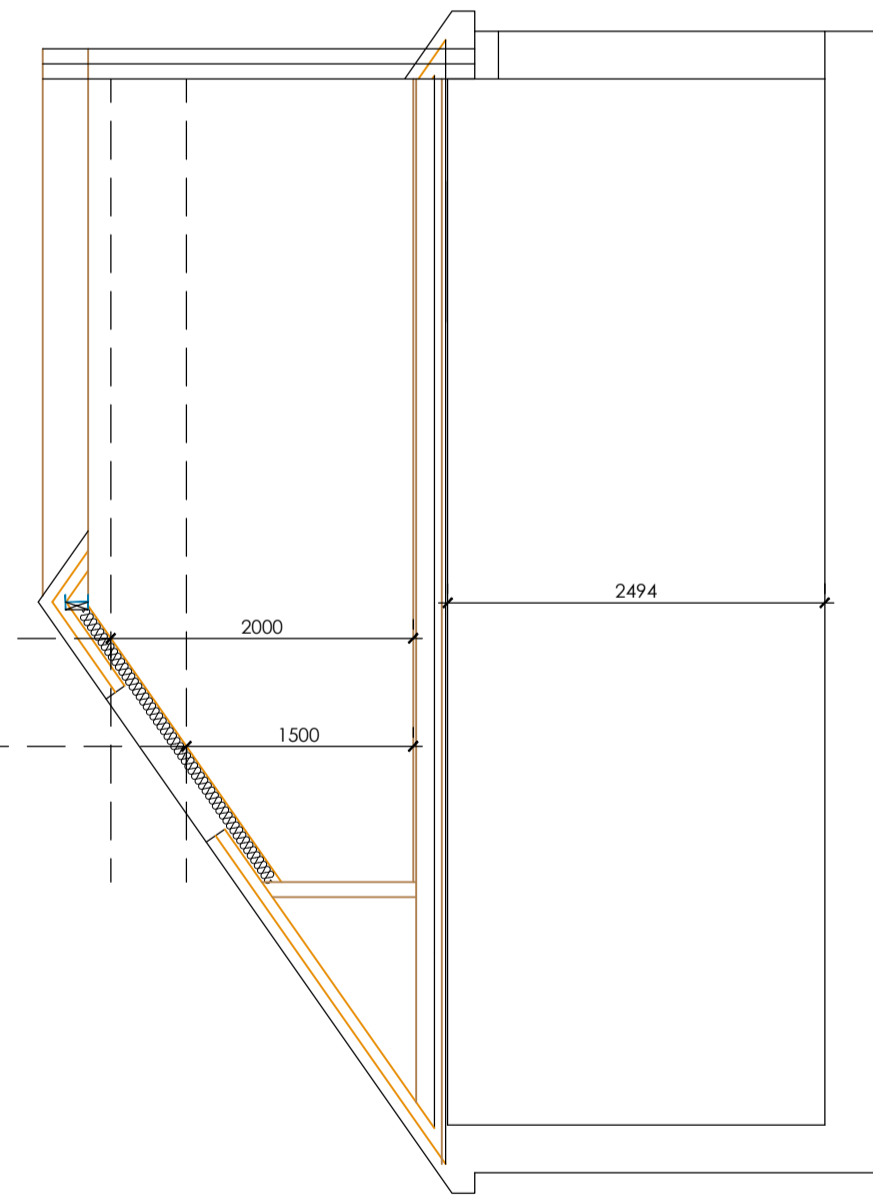

BLOCK PLAN
SCALE 1:500

		OFFICE ONE, DRILL HALL, 11 EASTGATE, BARNSELEY, S70 2EU Phone: 01226 208482 Email: info@whiteagus.co.uk Web: www.whiteagus.co.uk	
Project: LOFT CONVERSION AT 233 WAKEFIELD ROAD, LEPTON, HD8 0DH		Client: KARL/ SHARON	
Drawing Title: PLANS AND ELEVATIONS		Date: MAY 2025	Scale: 1:50 & 1:100 @ A1
		Ref: 25-011	Dwg. No.: 01
		Rev.: A	
Date	Suffix	Description	Date
19/06/2025	A	REVISED TO CLIENTS REQUIREMENTS	