




Notes:
This drawing is copyright and must not be reproduced without permission.
Do not scale this drawing.

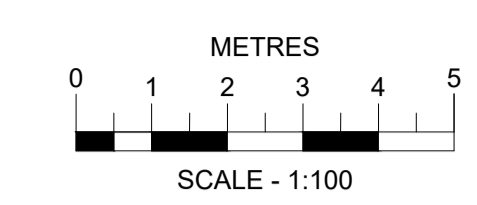

Side Elevation (Proposed)

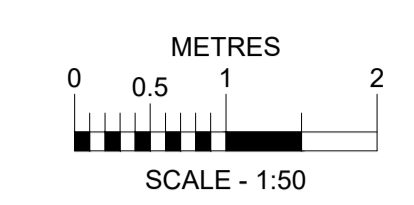


Rear Elevation (Proposed)

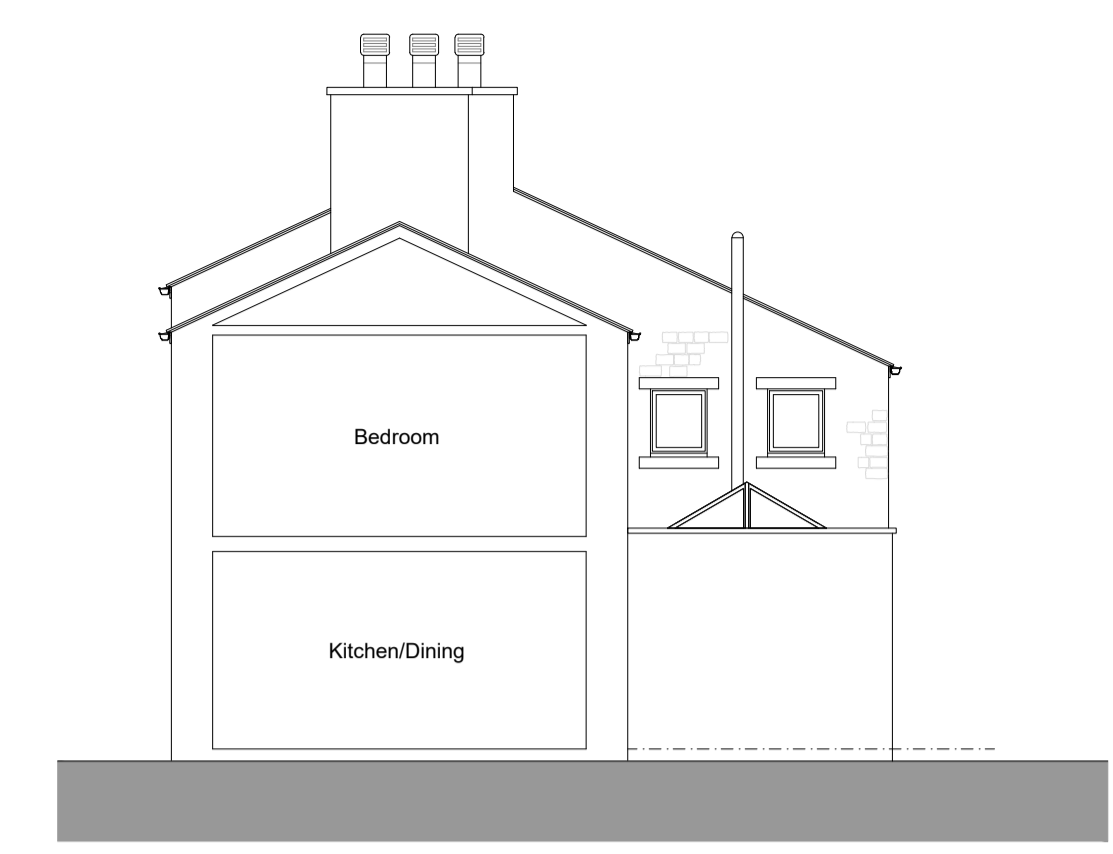


Side Elevation (Proposed)

03 PROPOSED ELEVATIONS
SCALE 1:100

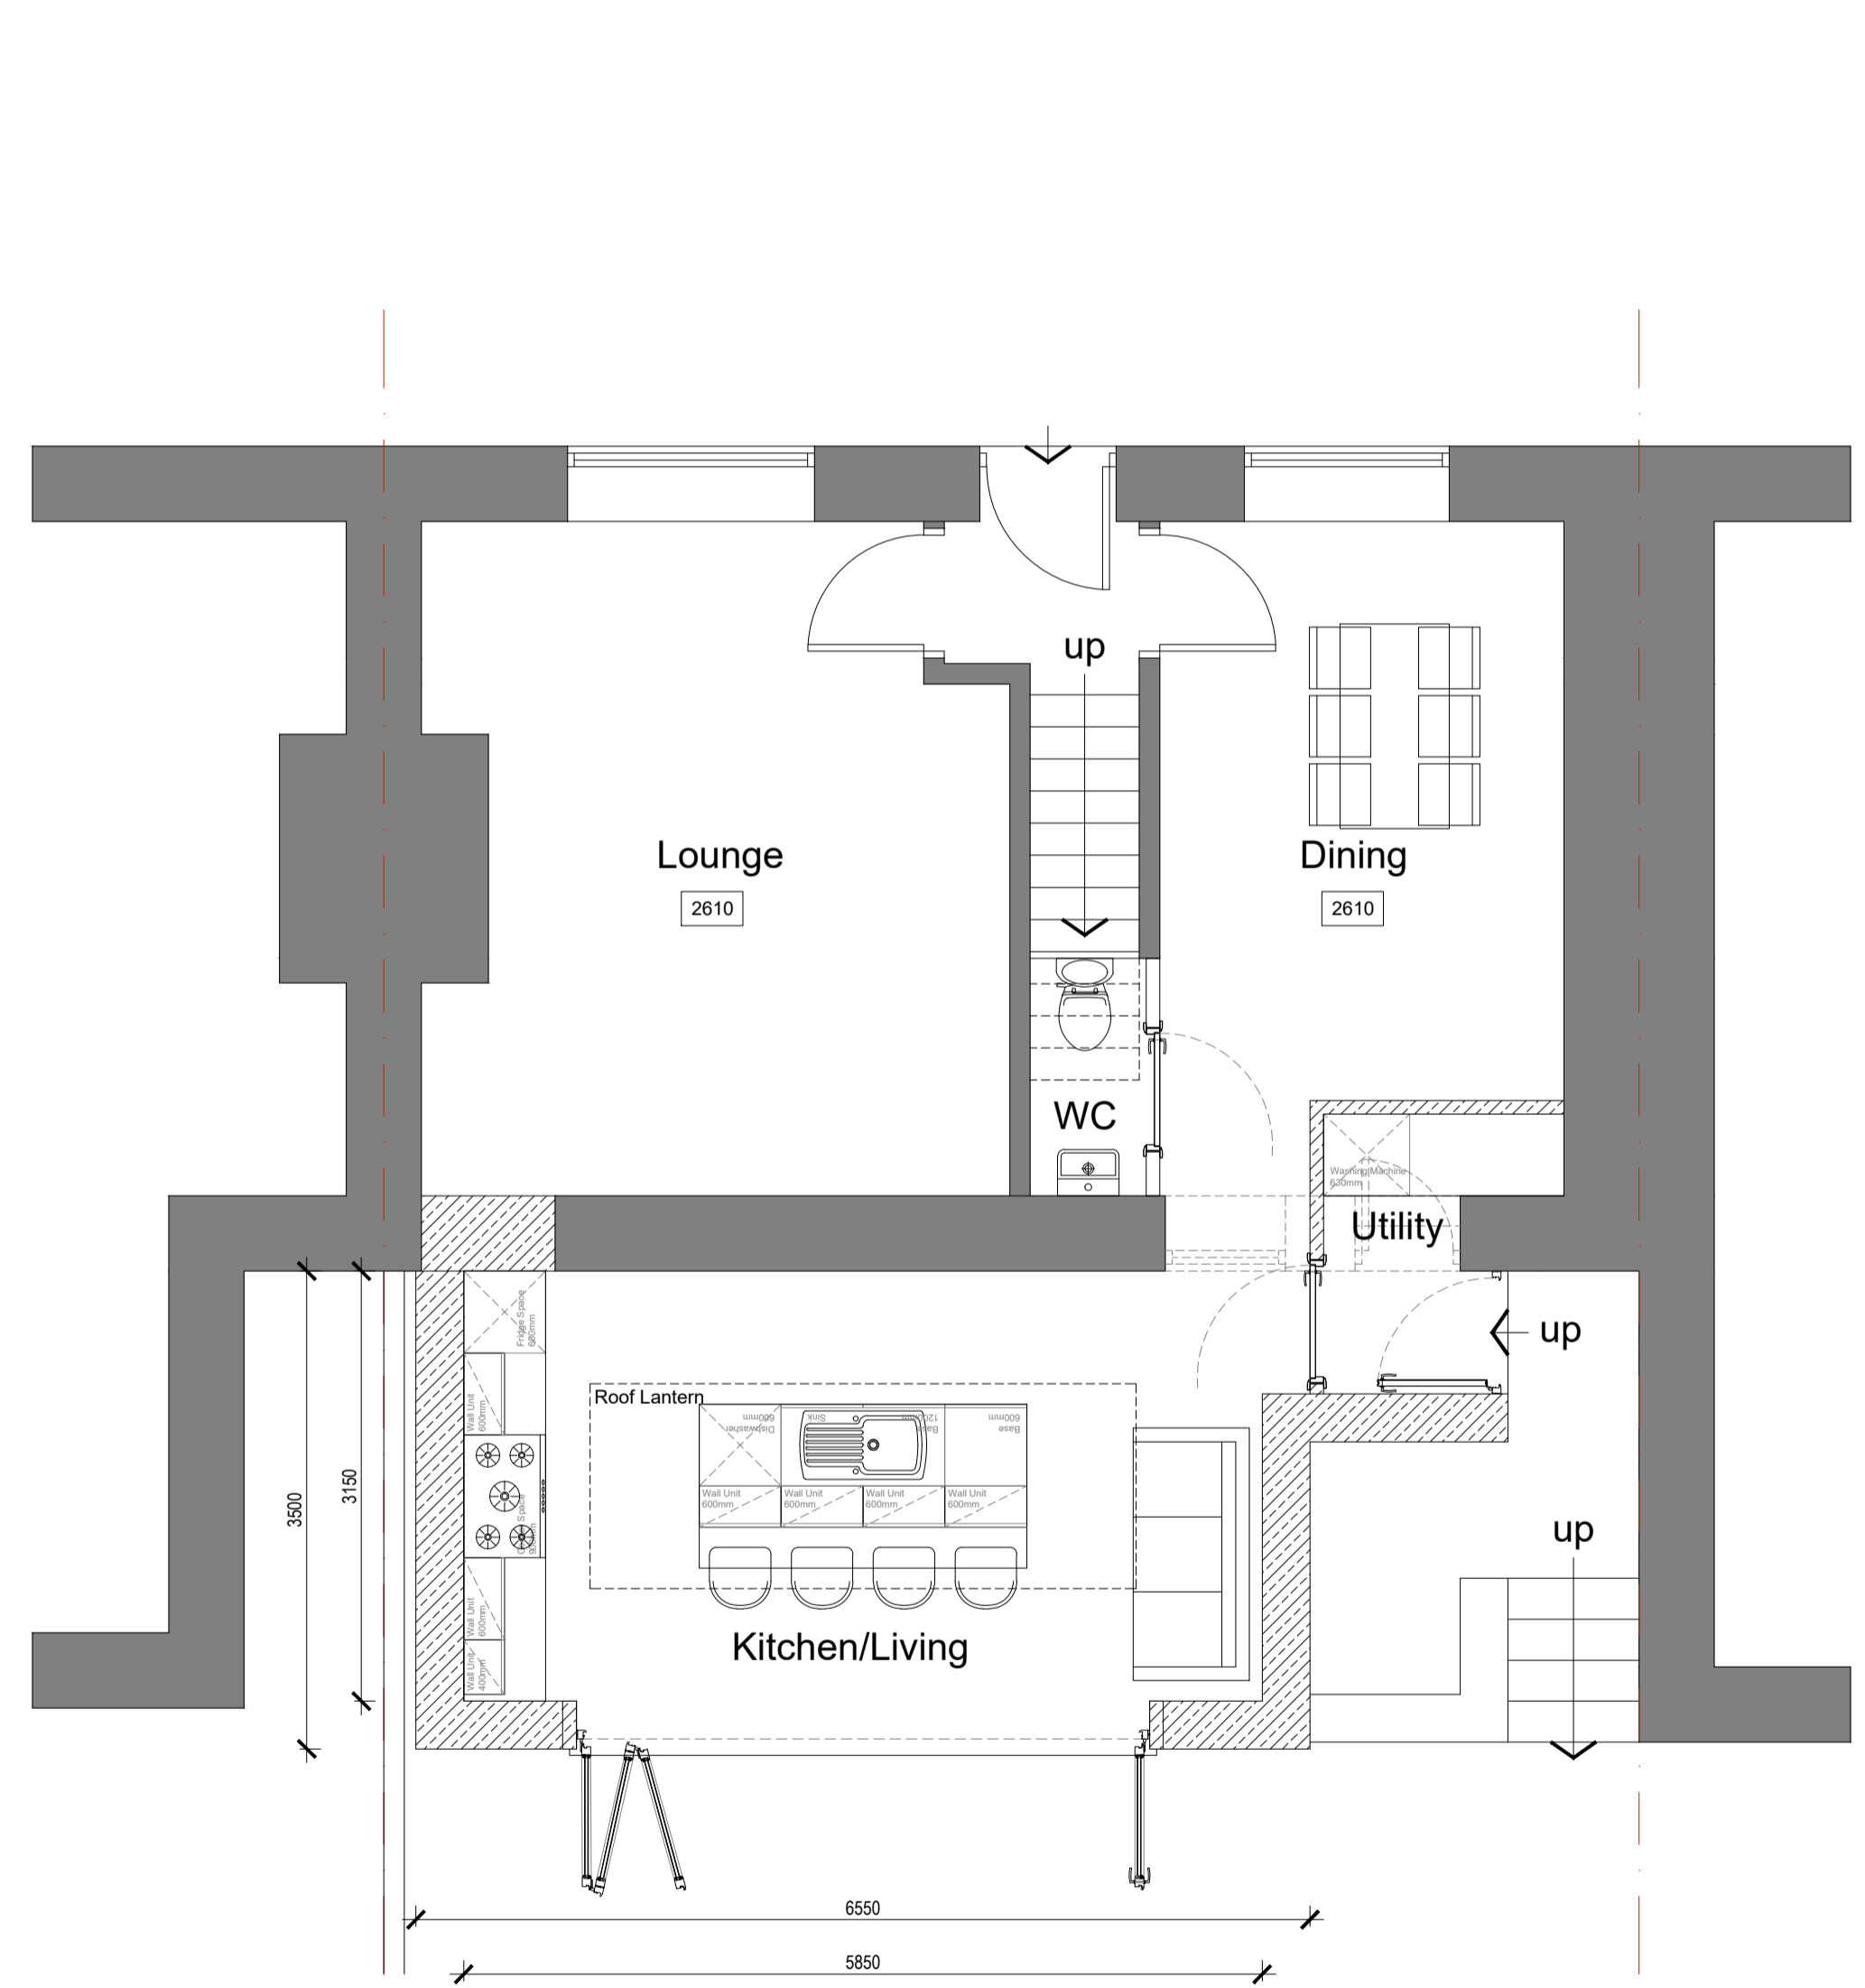

Ground Floor Plan (Proposed)

03 PROPOSED FLOOR PLAN
SCALE 1:50

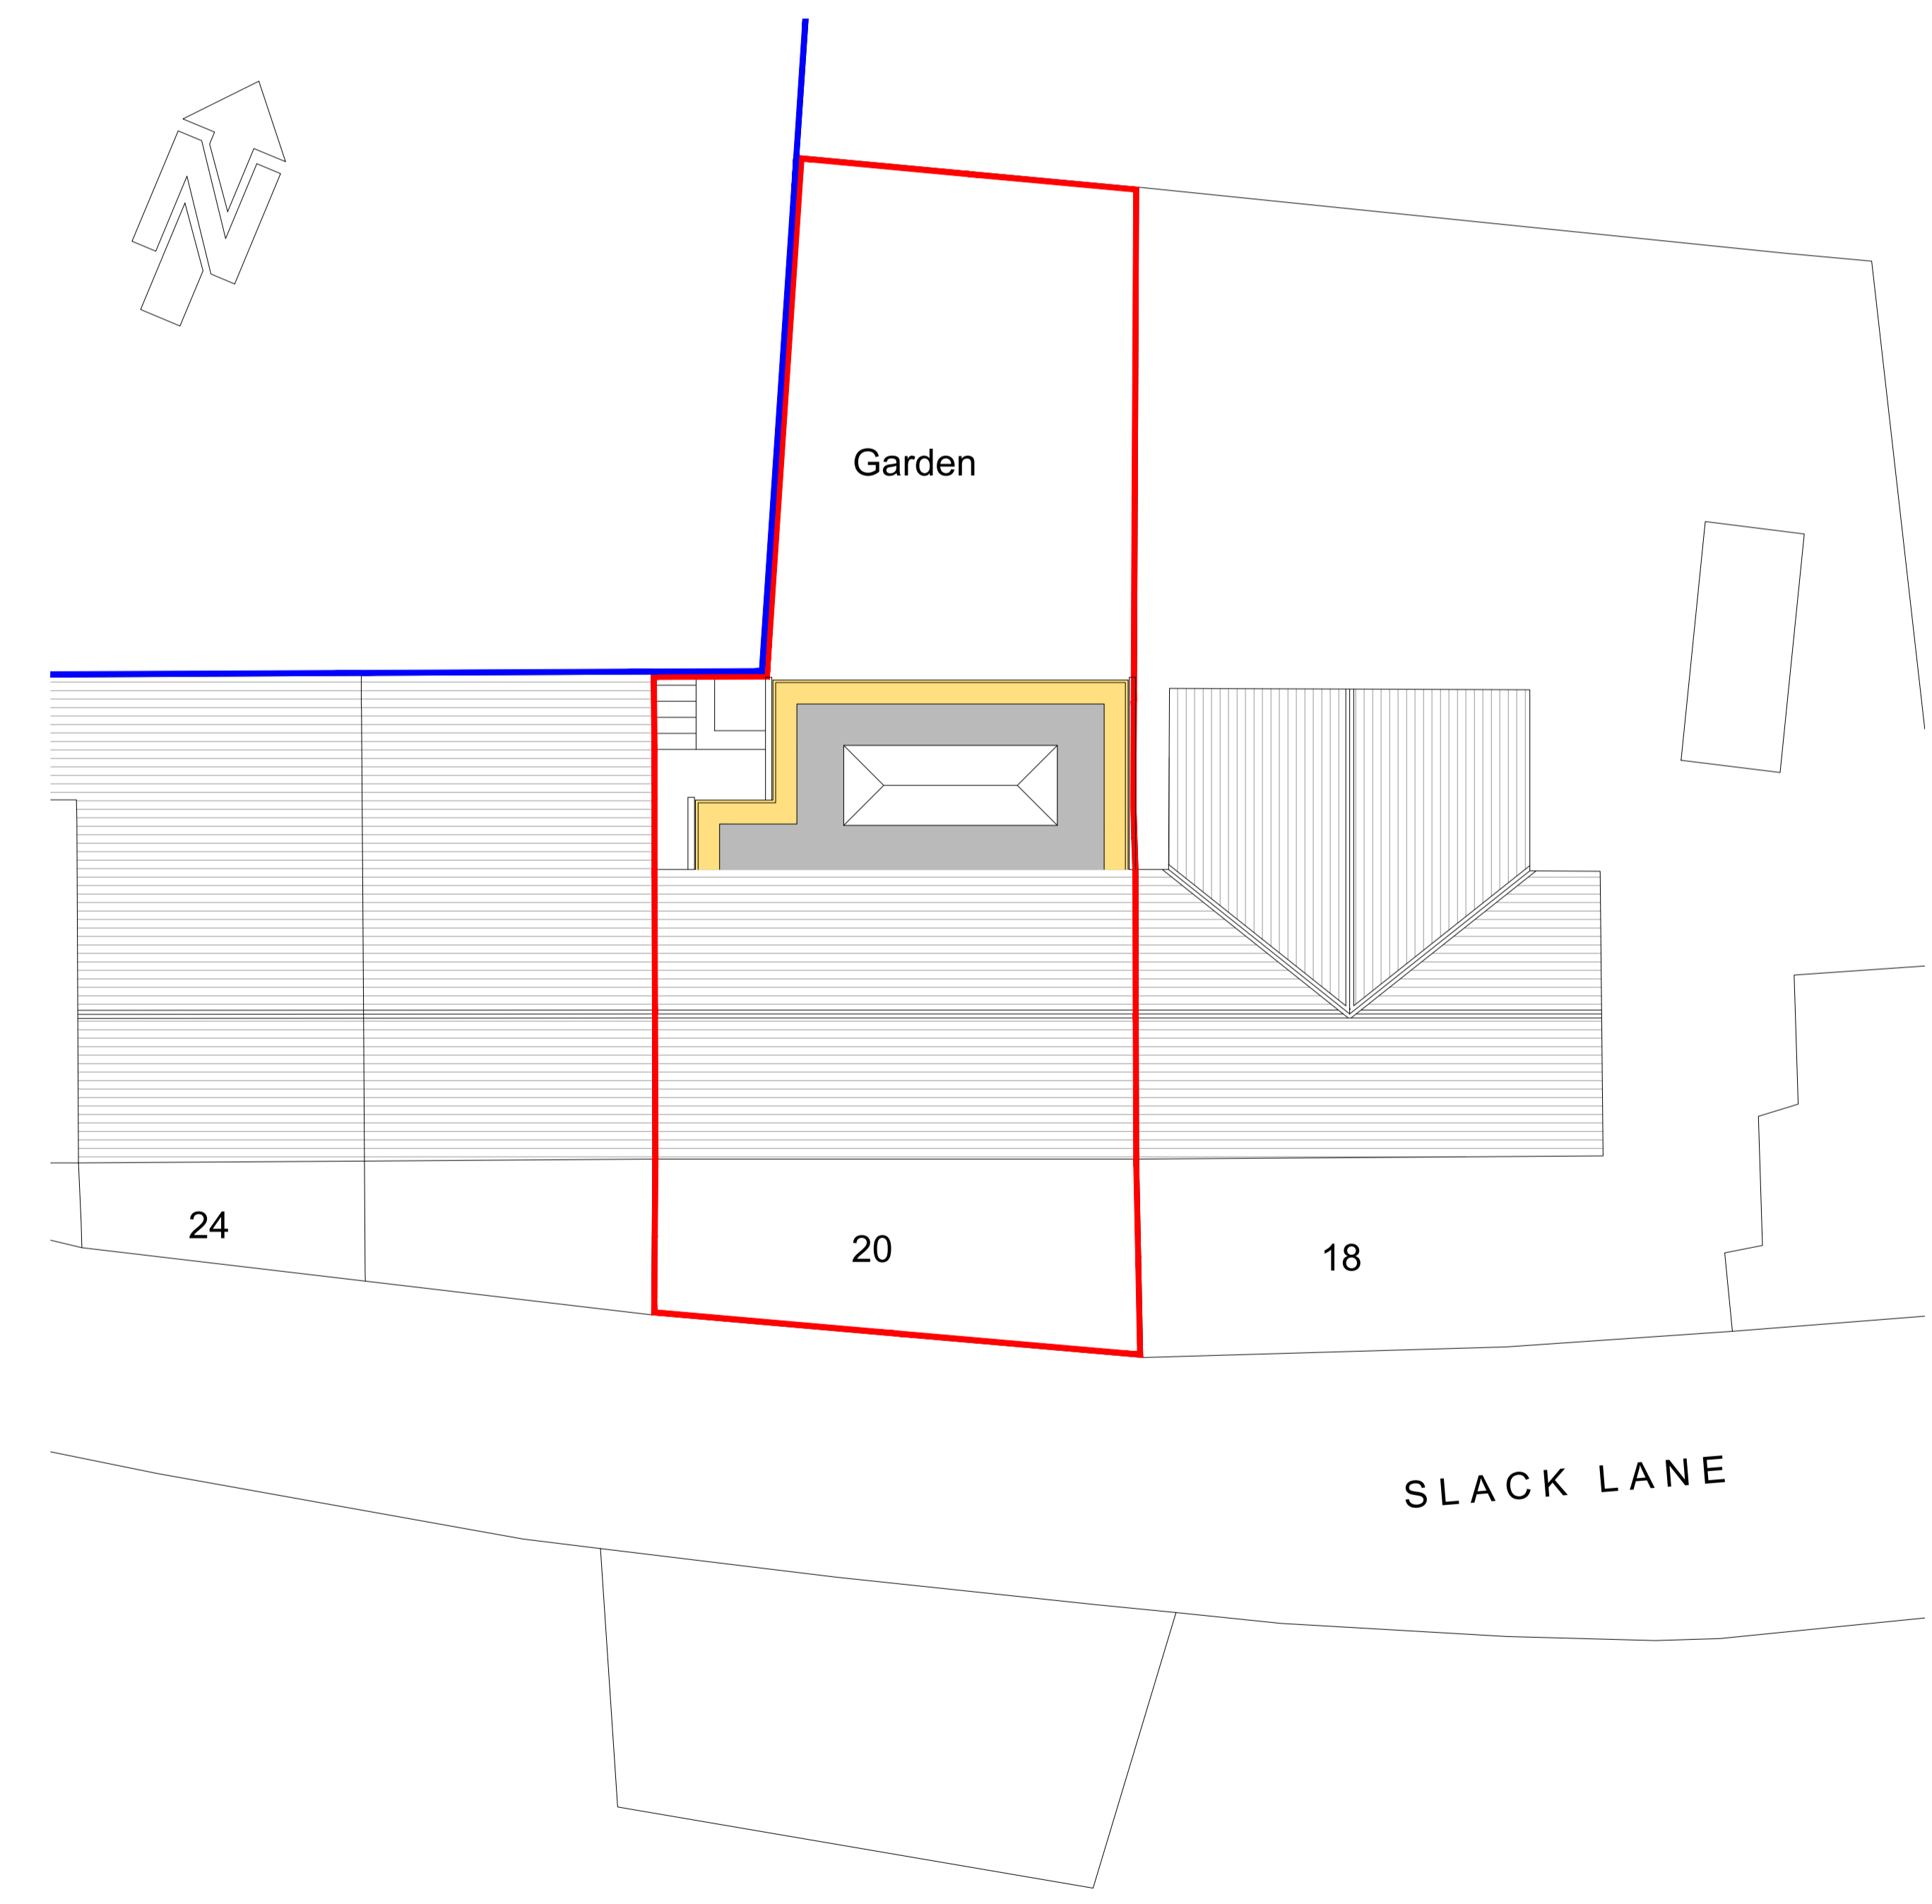

03 PROPOSED SITE PLAN
SCALE 1:100

D	1. Proposed roof design amended to show a flat roof with a roof lantern.	07.07.25 OP
C	1. Width of proposed extension reduced as requested by Planning Officer.	17.06.22 OP
B	1. Length of proposed extension reduced as requested by Planning Officer.	07.06.22 OP
A	1. Red line boundary amended.	08.04.22 OP
Rev	2. Proposed layout of extension amended.	

Client
Mr Steve & Mrs Lydia Pearce

Project
**20 Slack Lane,
Outlane,
HUDDERSFIELD
HD3 3FQ**

Drawing
**Proposed Ground Floor Plan,
Elevations & Site Plan**

Drawing number
1154 (PL) 03

Scale 1:50 & 1:100 @A1 Drawn OP
Date 01.04.22 Checked --

D
rev