



North Elevation

1 : 50

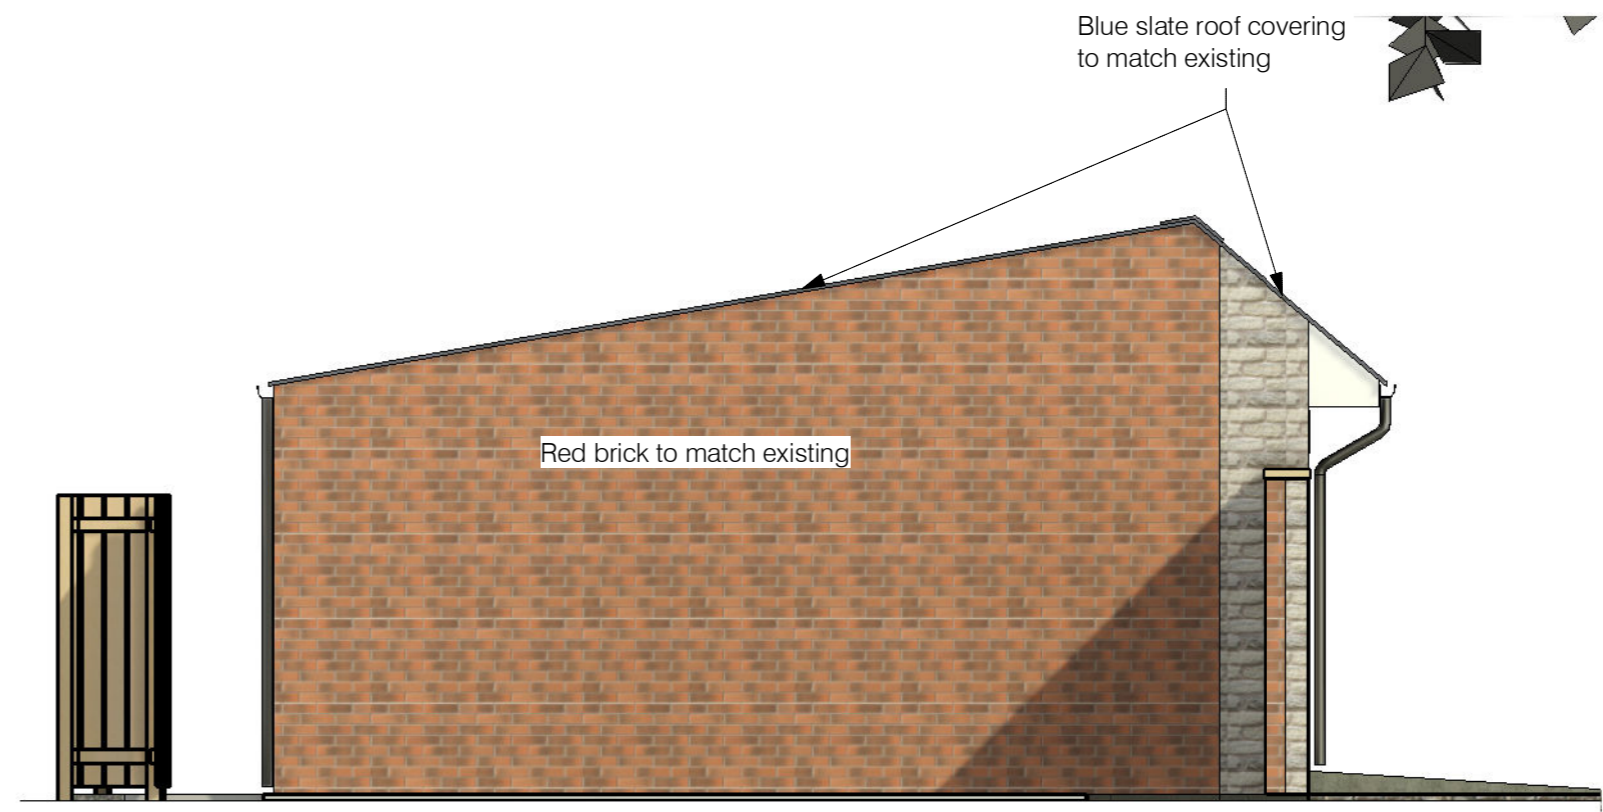

East Elevation


1 : 50

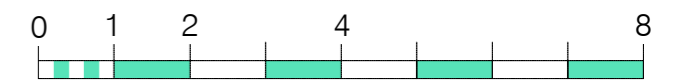

Scale 1: 100




CDM 2015 Designer's risk assessment undertaken on this drawing, indicating Relevant and Foreseeable risks. To be read in conjunction with the Principle Designers's Risk Register.

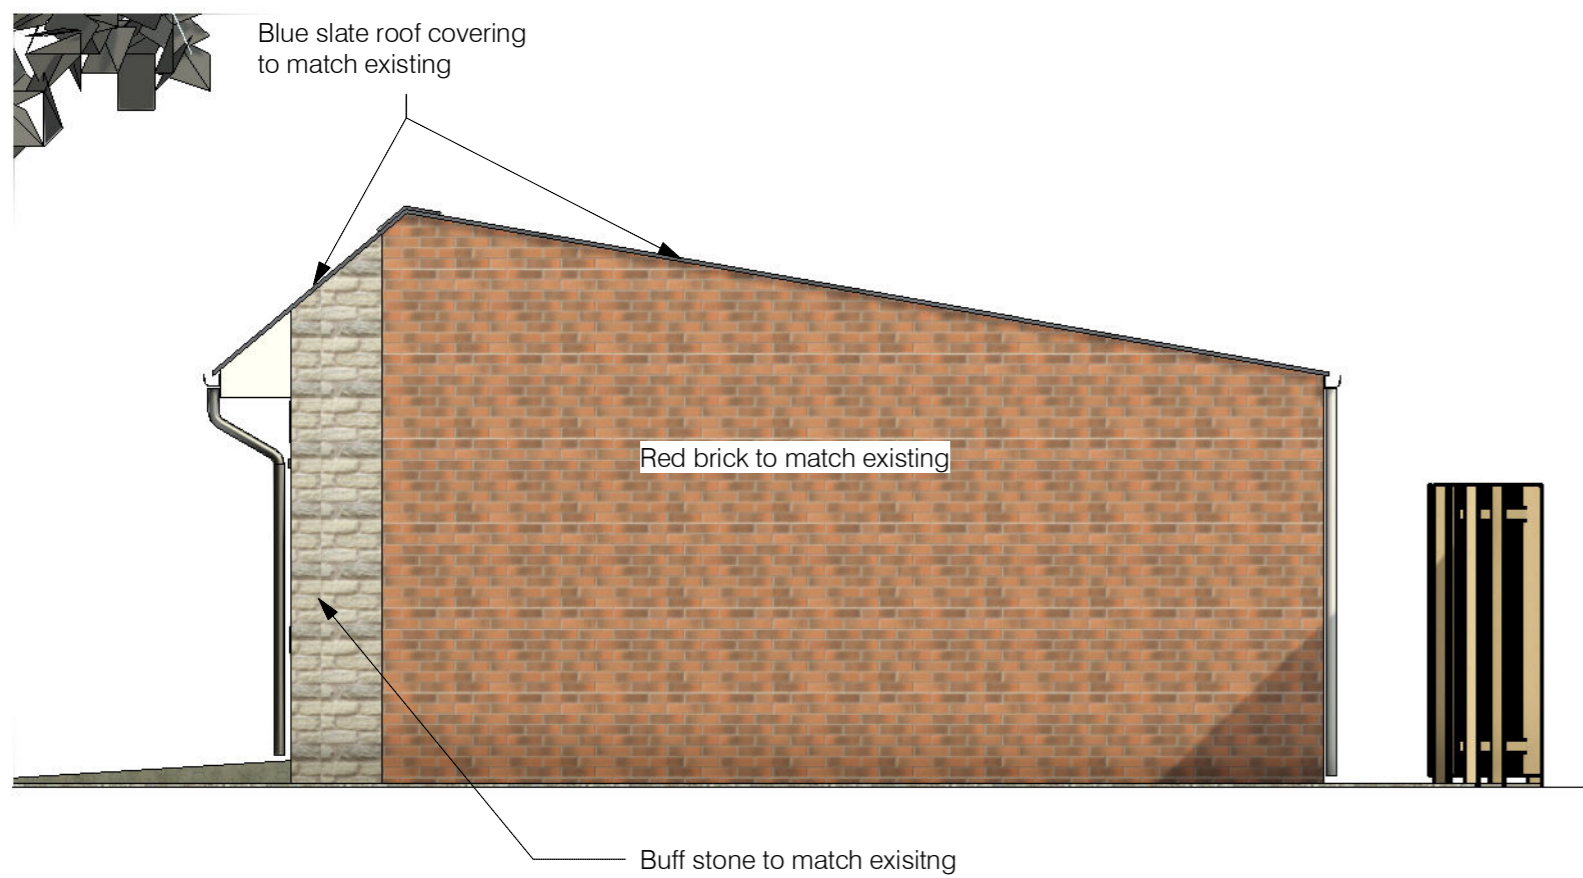


West Elevation

1 : 50

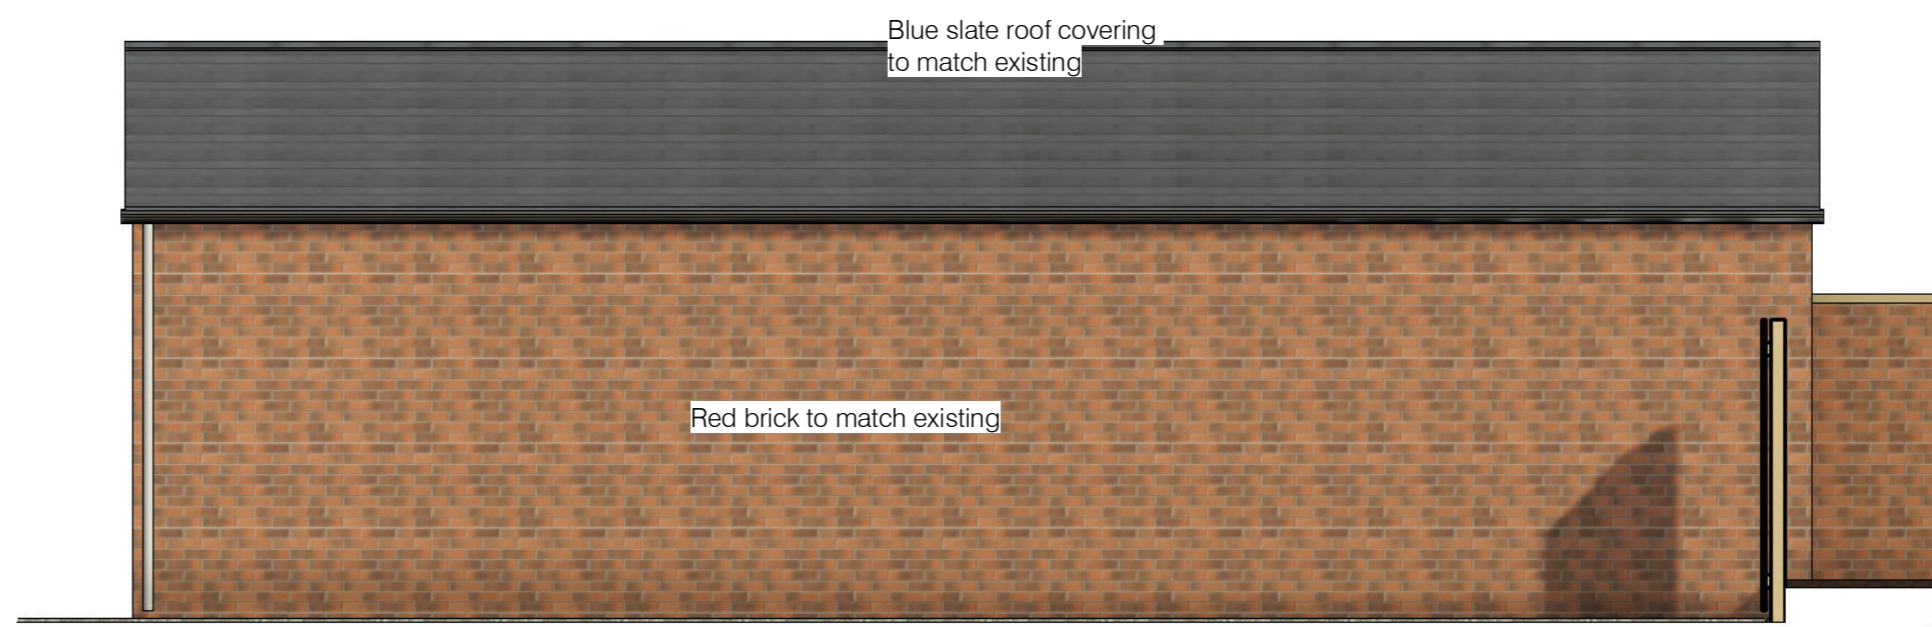

South Elevation

1 : 50

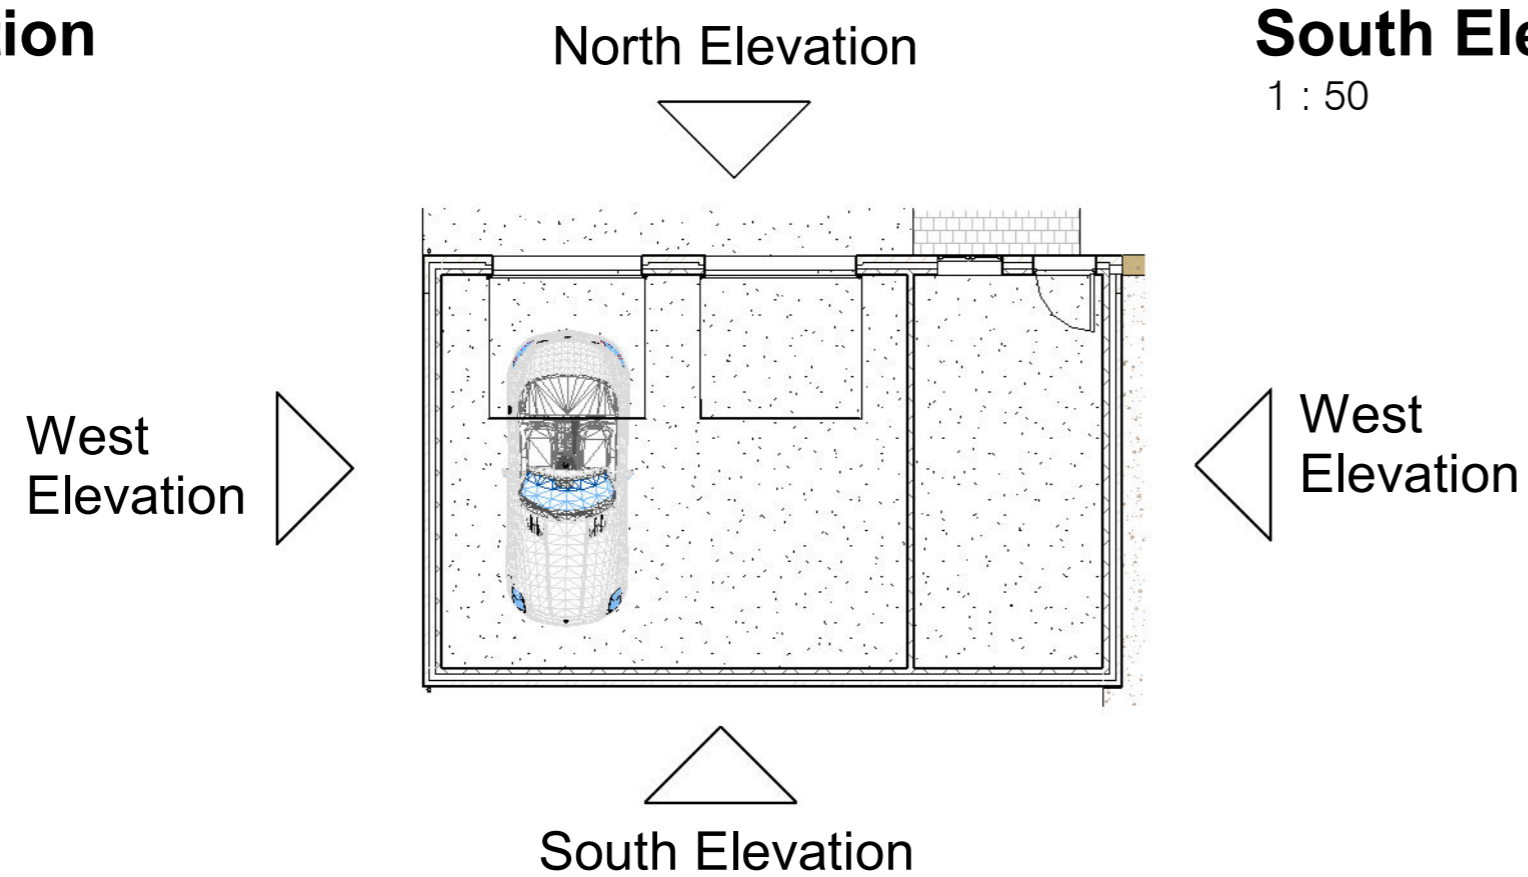

Rev	Description	Date	Rev By	Chkd By
A	Issued for Planning	20-07-25		

© 01/17/25Langhus Ltd

Client Steven Moore	
Project 30A Daisy Lea Lane, Lindley. Proposed Garage & Utility	
Drawing Title Proposed Garage Elevations	



Drawn By Author	Checked By Checker	Date 01/17/25	Project Number 2025-63A	ScAs@ A2) indicated
Status PLANNING			Drawing Number PL-DR-25-14	Rev A

File Path: E:\Job No. 63A - Daisy Lea Lane, Huddersfield\02 - Design\Revit\2024-063A_Daisy Lea Lane, Lindley.rvt

This drawing should be read in conjunction with all related drawings. All dimensions should be checked and confirmed on site before any works commenced and sub-contractors drawings are produced. Any discrepancies should be high lighted to the drawing originator immediately. This drawing is copyright and should not be reproduced without authority from Langhus. Do not scale from this drawing.