

GENERAL NOTES

THIS GENERAL ARRANGEMENT DRAWING HAS BEEN PREPARED FROM MEASURED SURVEY NOTES AND ORDNANCE SURVEY INFORMATION. THIS DRAWING IS PURELY FOR INFORMATION PURPOSES ONLY.

DO NOT SCALE FROM THIS DRAWING AND USE THE FIGURED DIMENSIONS ONLY. ALL FIGURED DIMENSIONS ARE TO BE CHECKED AND VERIFIED ON SITE PRIOR TO COMMENCEMENT OF ANY WORKS AND THE DESIGNER IS TO BE NOTIFIED OF ANY DISCREPANCIES IMMEDIATELY.



ELEVATION 1
1 : 100




ELEVATION 2
1 : 100




ELEVATION 3
1 : 100

- PROPOSED EXTENSION SET BACK AND DOWN TO APPEAR SUB-SERVIENT TO HOST DWELLING
- DARK GREY / BLACK METAL ROOF WINDOWS
- NATURAL CUT STONE WATER TABLING TO MATCH EXISTING
- NATURAL SLATE ROOF TO MATCH EXISTING
- BLACK PVC RAINWATER GOODS TO MATCH EXISTING
- NEW UPVC WINDOWS AND DOORS IN AGATE GREY (EXISTING WINDOWS TO BE REPLACED TO MATCH)
- NATURAL COURSED STONE TO MATCH EXISTING
- TIMBER BOUNDARY FENCE & NATURAL STONE BOUNDARY WALLS
- TIMBER ACCESS DOOR TO UNDERFLOOR VOID

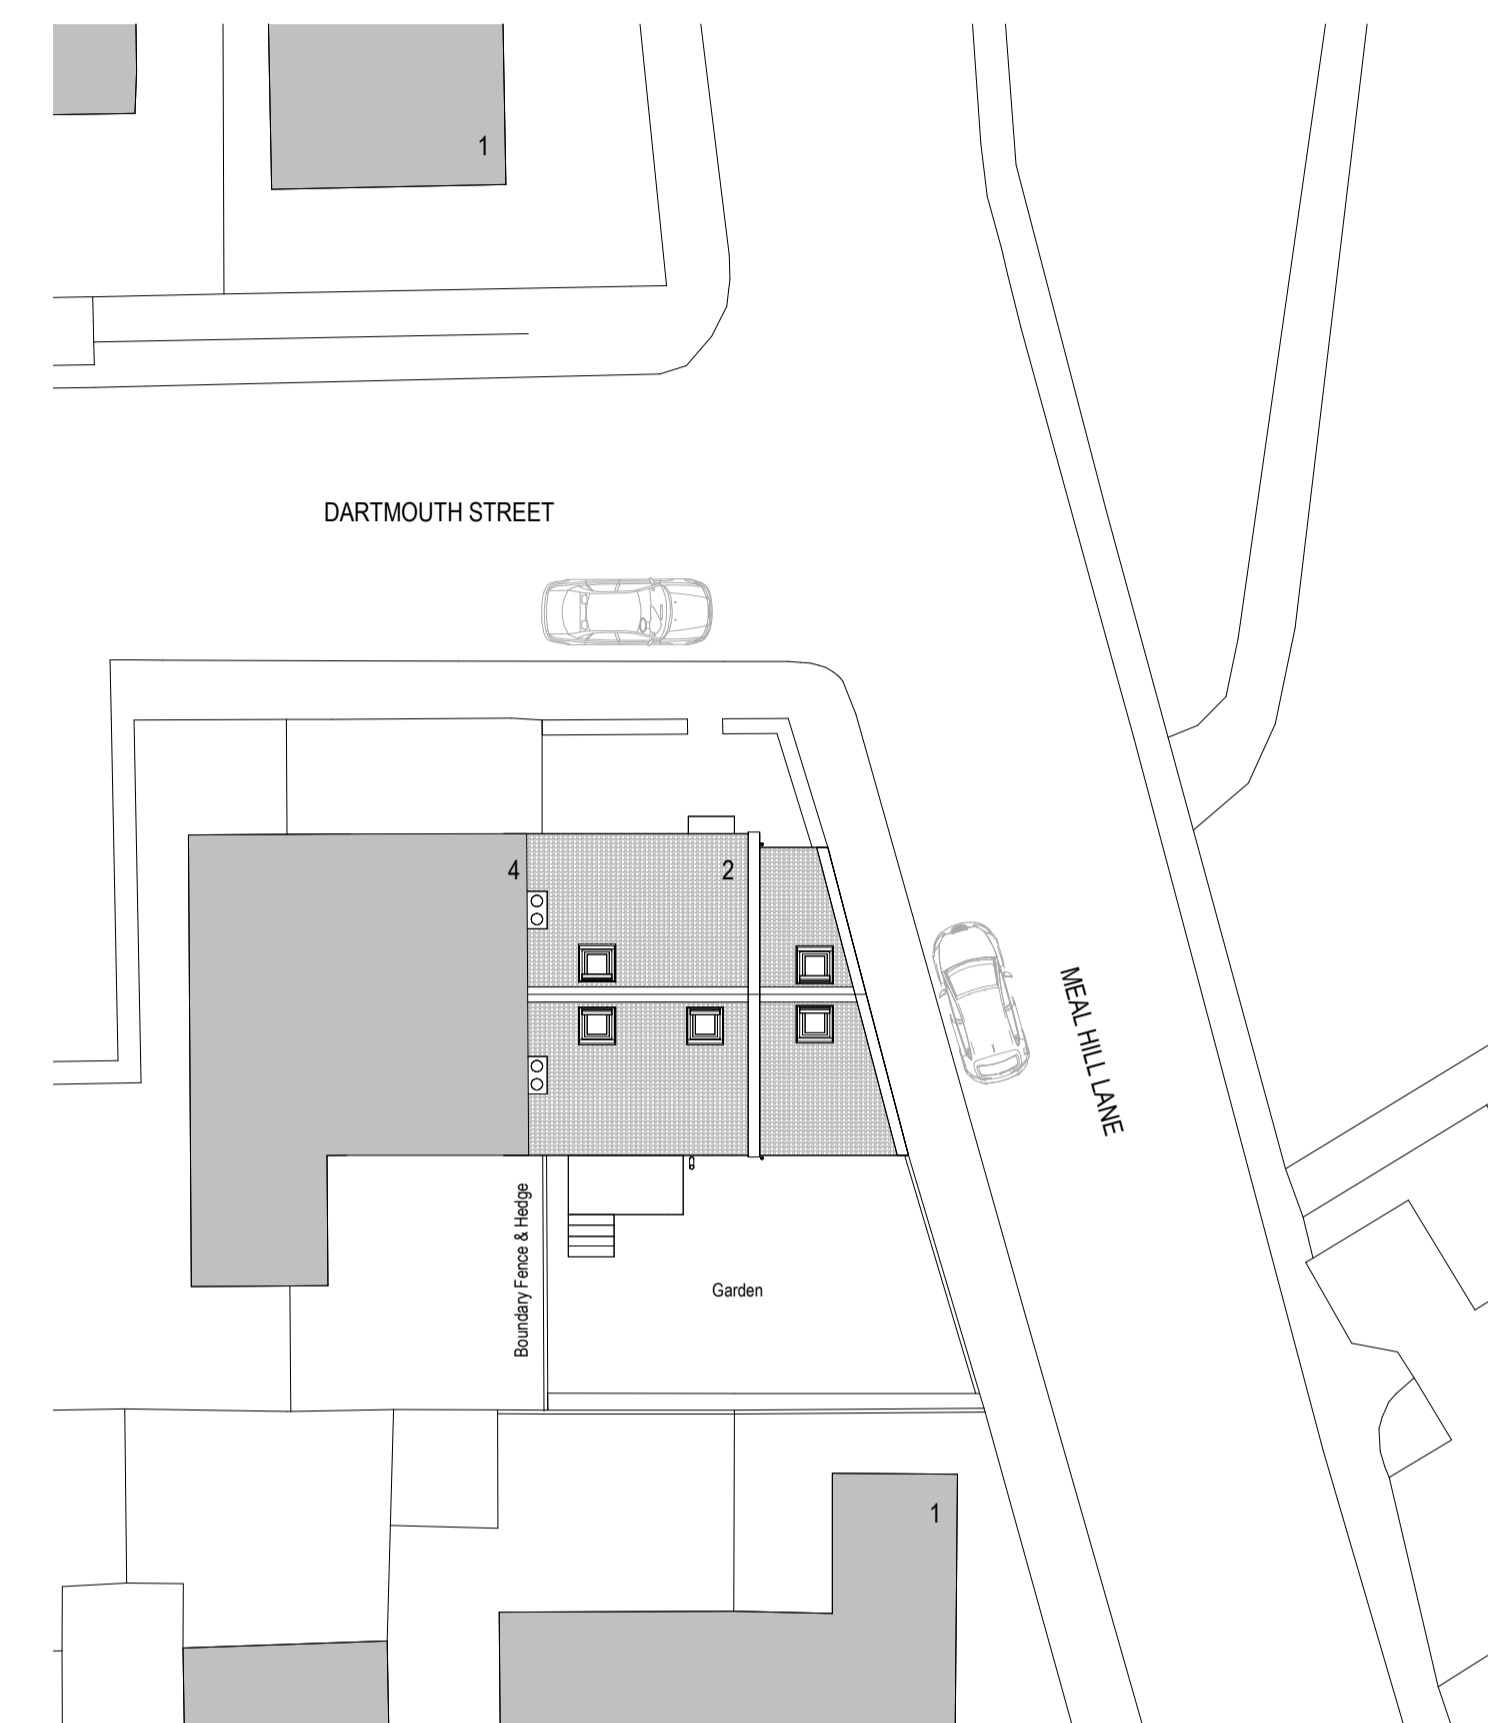


SITE BLOCK PLAN
1 : 200

Scale 1:200

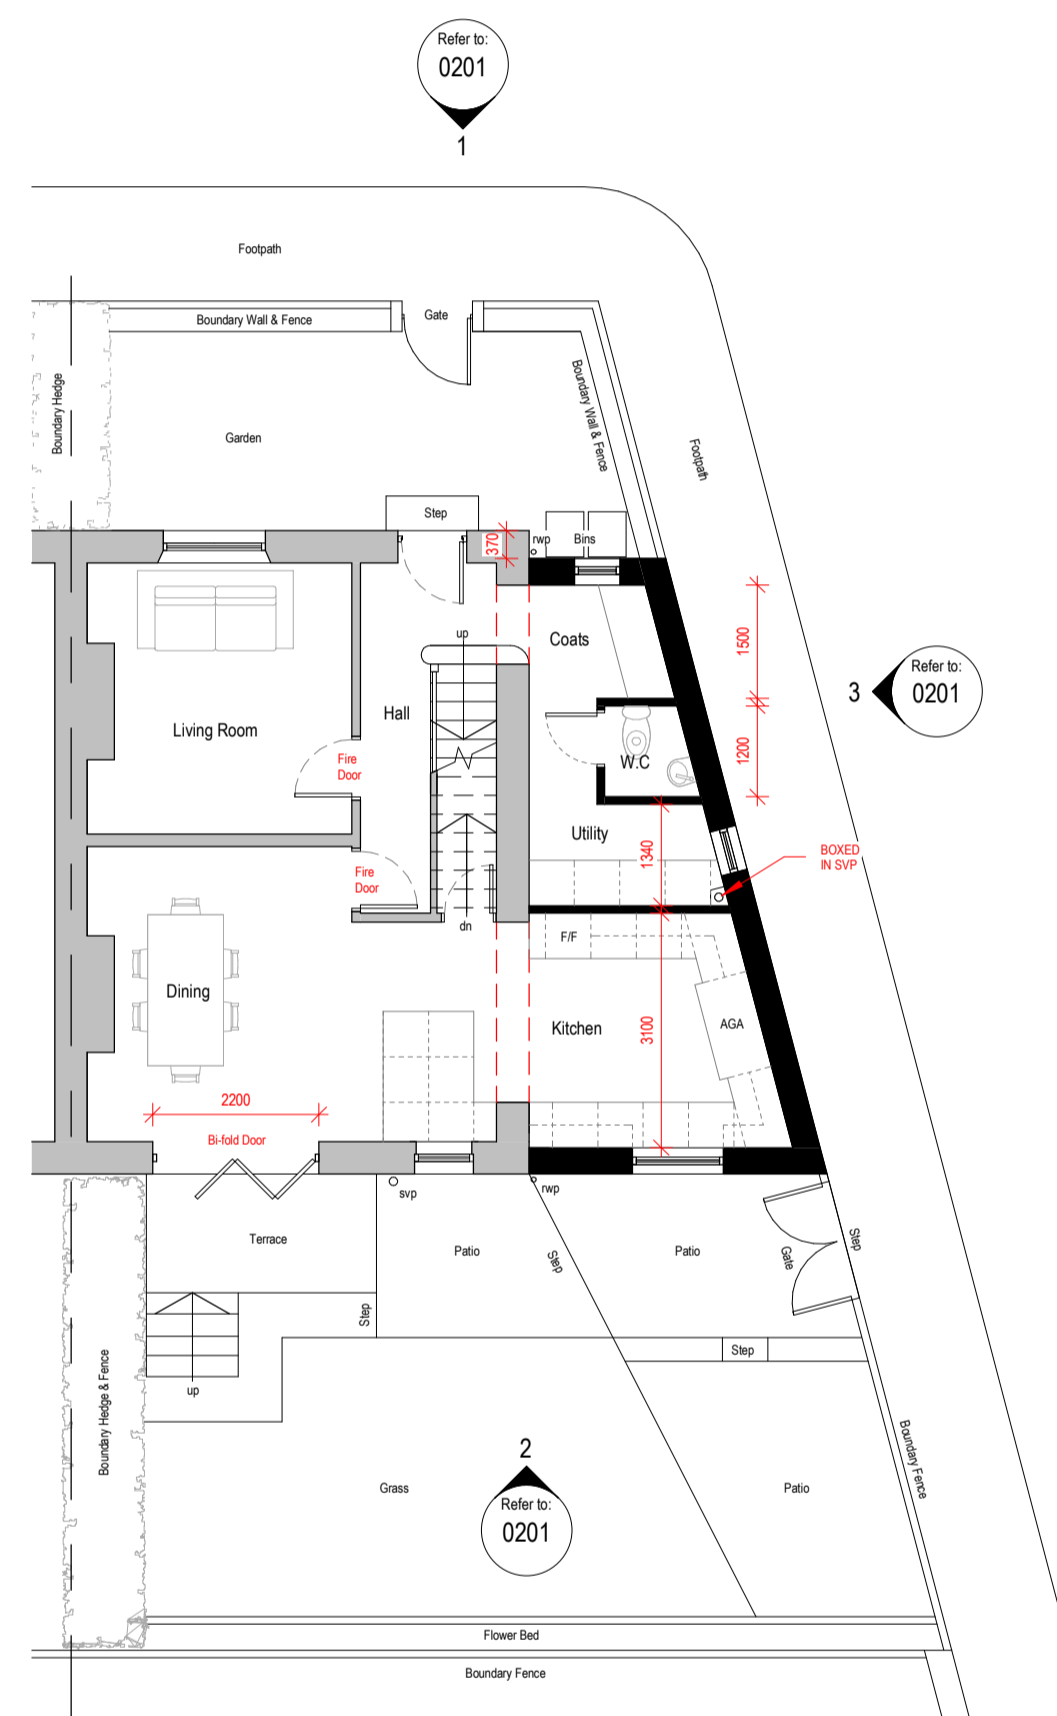


GROUND FLOOR PLAN
1 : 100


Scale 1:50

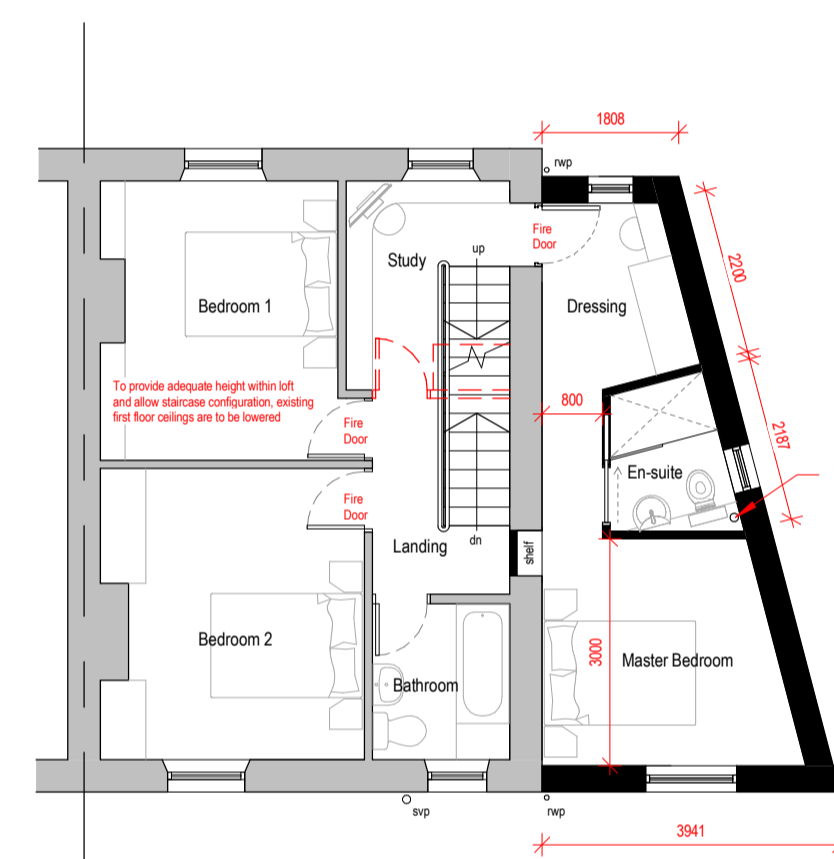


FIRST FLOOR PLAN
1 : 100

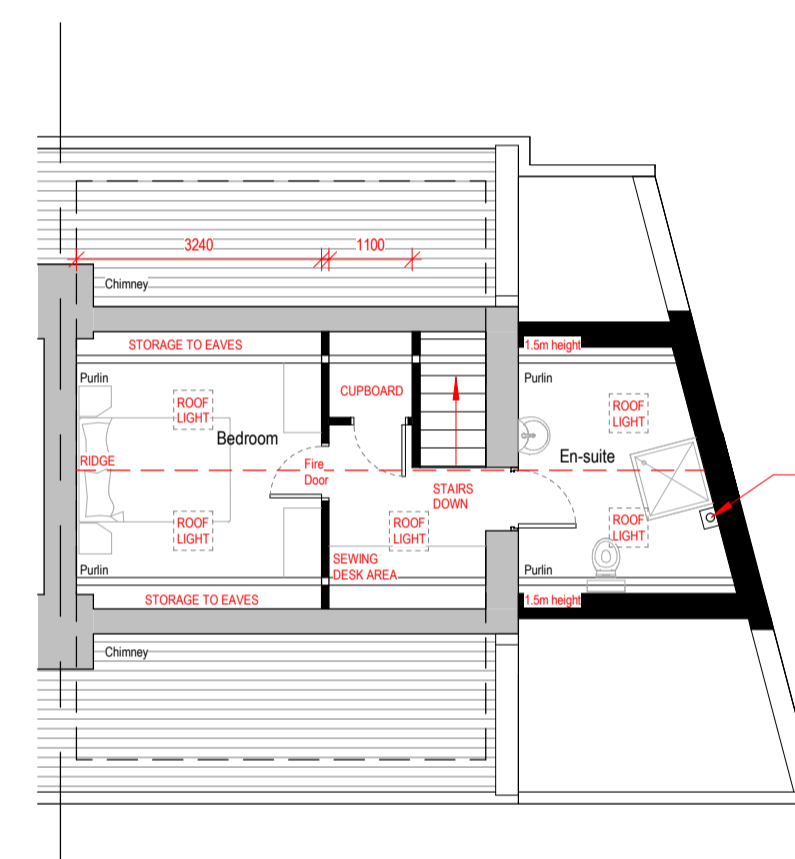


ROOM IN ROOF PLAN
1 : 100

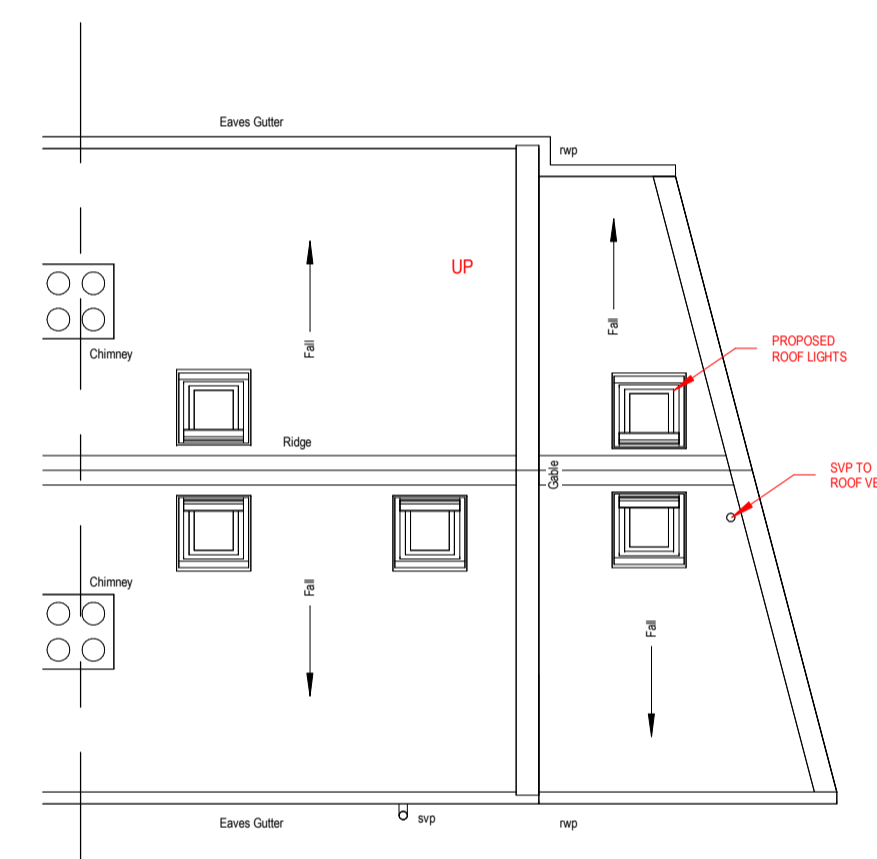

ROOF PLAN
1 : 100

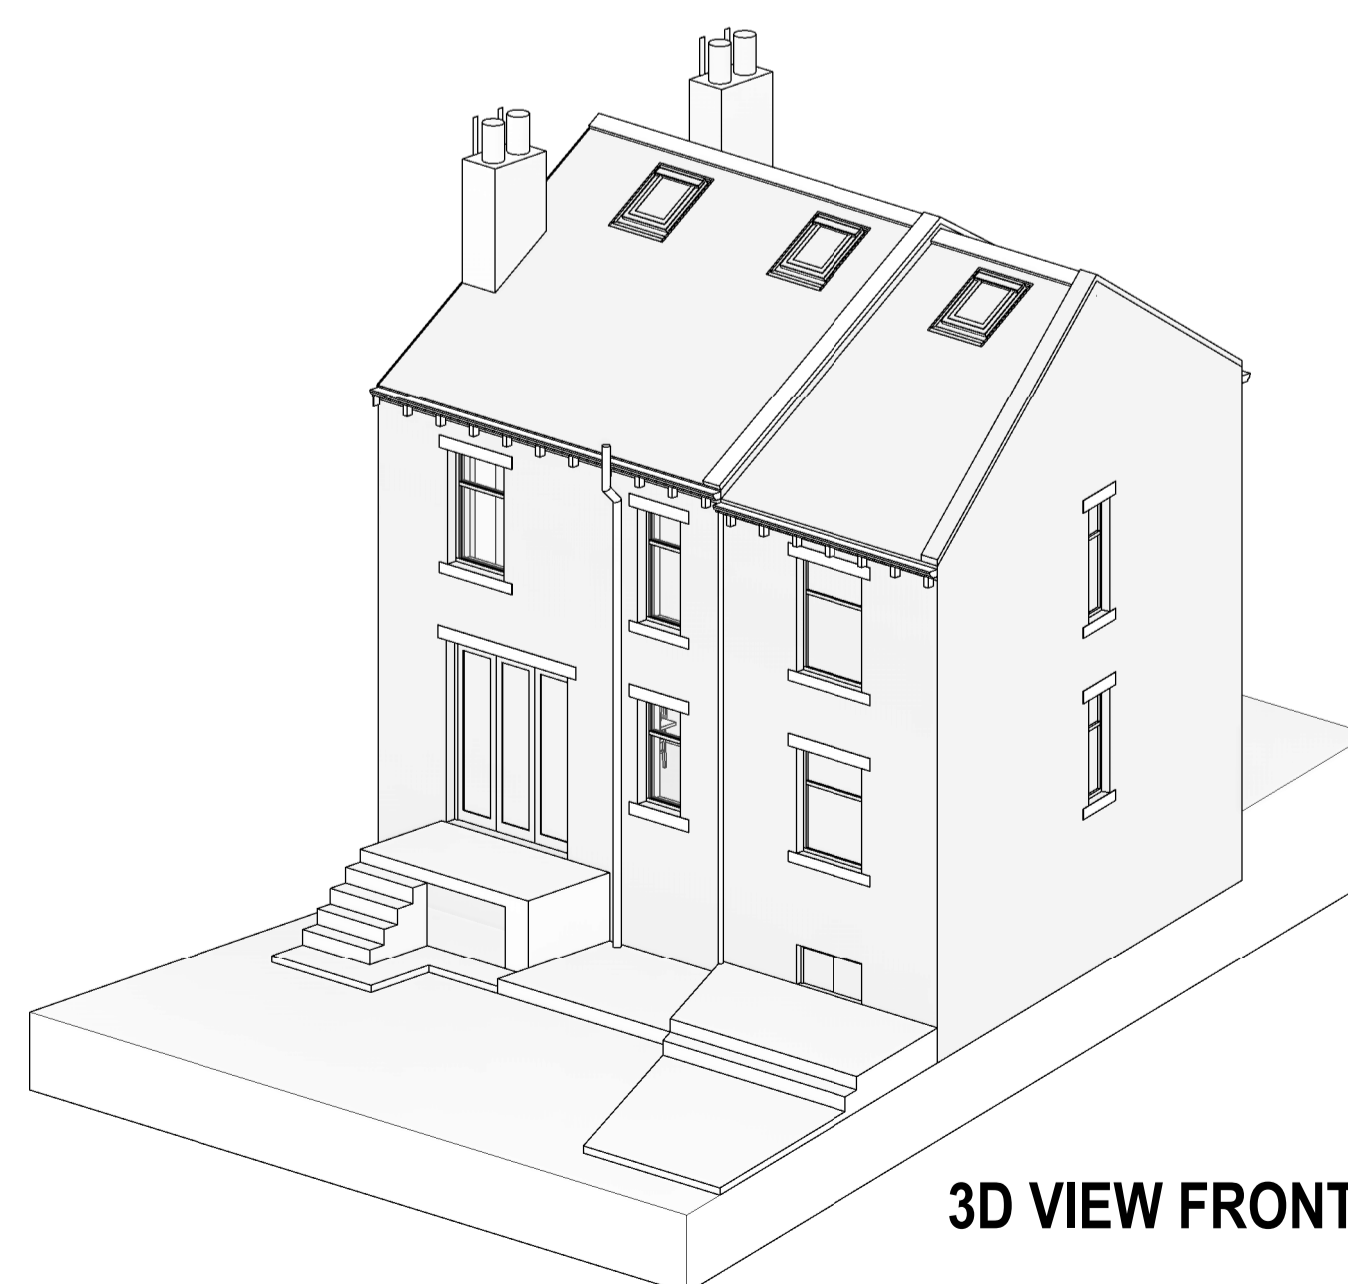

3D VIEW FRONT

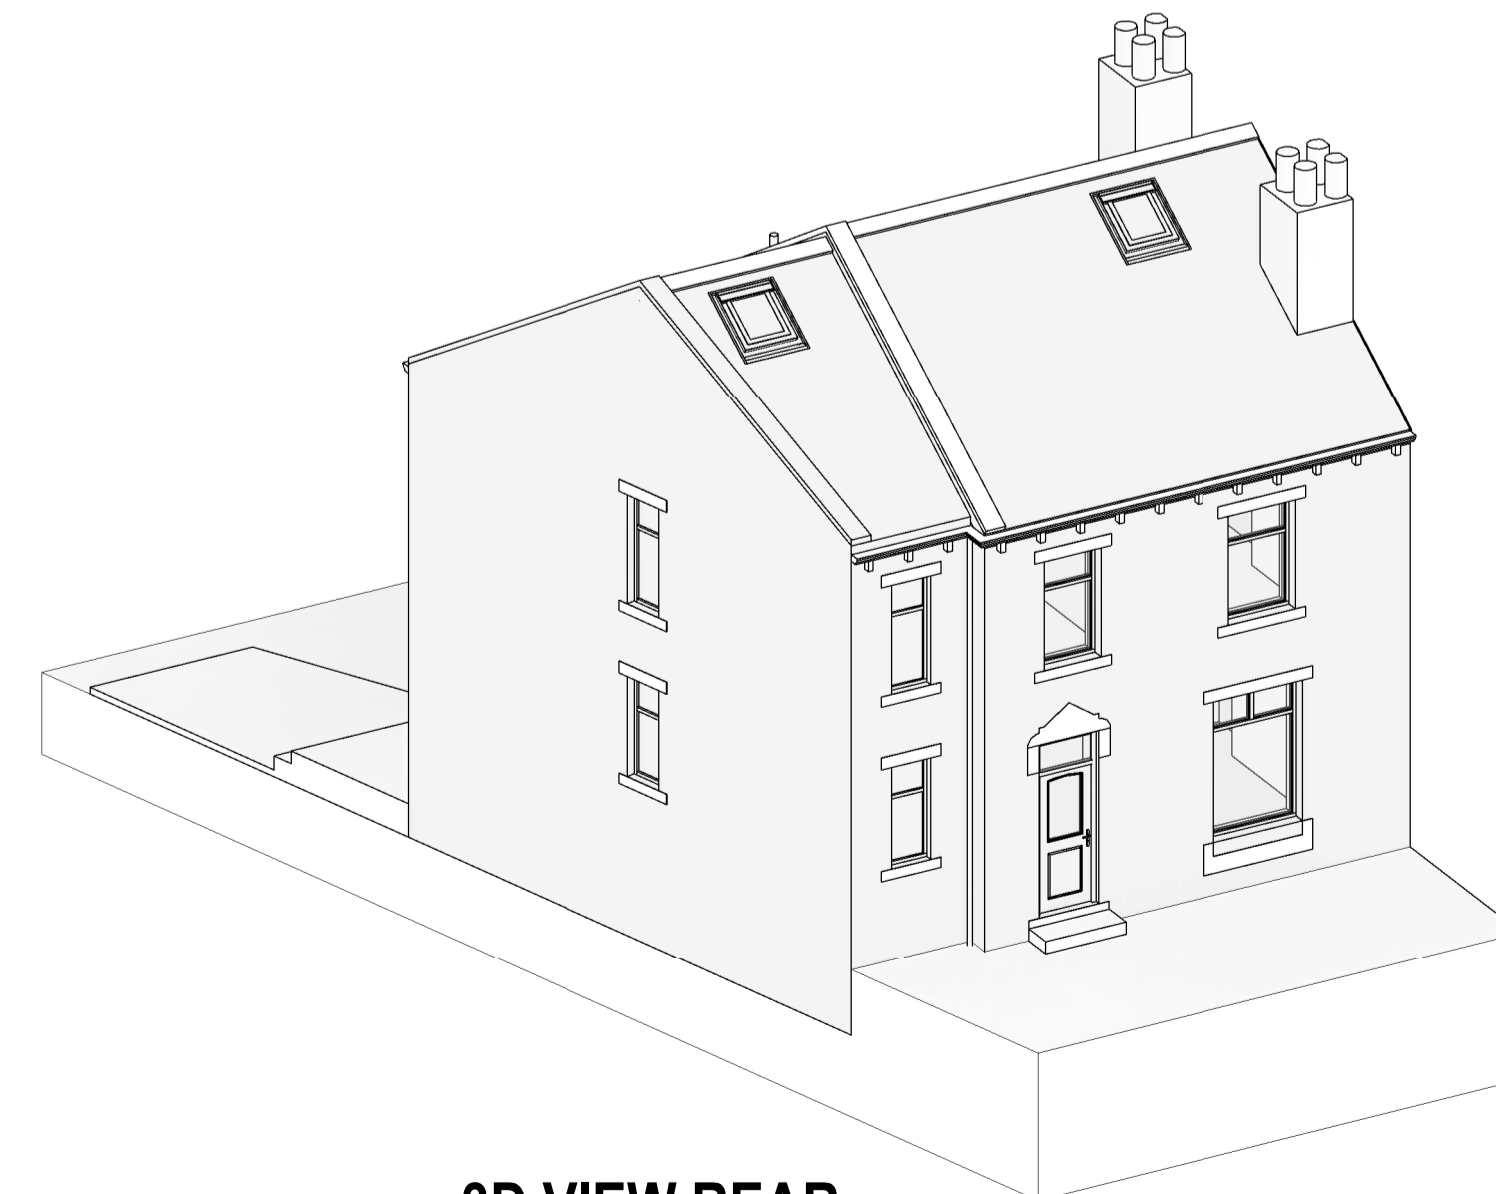

3D VIEW REAR

REVISION	DESCRIPTION	BY	DATE
P01	FIRST ISSUE	JH	11.07.25

Project:
PROPOSED GARAGE CONVERSION, TWO STOREY SIDE EXTENSION, LOFT CONVERSION & ASSOCIATED ALTERATIONS

Address:
2 DARTMOUTH STREET
SLAITHWAITE, HUDDERSFIELD, HD7 5EW

Client:
JOHN & VICKY SHACKLETON

Drawing Title:
GENERAL ARRANGEMENT AS PROPOSED FLOOR PLANS & ELEVATIONS

Project No: 2505	Drawing No: 0201	Revision: P01
Date: 20/05/25	Scale: As indicated @ A1	Drawn By: JH

Drawing Status: PRELIMINARY

This drawing has been prepared specifically for the purpose of obtaining Planning and/or Building Regulations Approval. Its suitability for other purposes without additional supplementary details and specifications cannot be guaranteed. Only figured dimensions are to be used and all stated dimensions are to be checked on site with any discrepancies being reported to the architectural consultant. This drawing together with the design is the property & copyright of the architectural consultant and must not be reproduced without prior permission.