




**Proposed Front Elevation**  
1 : 100

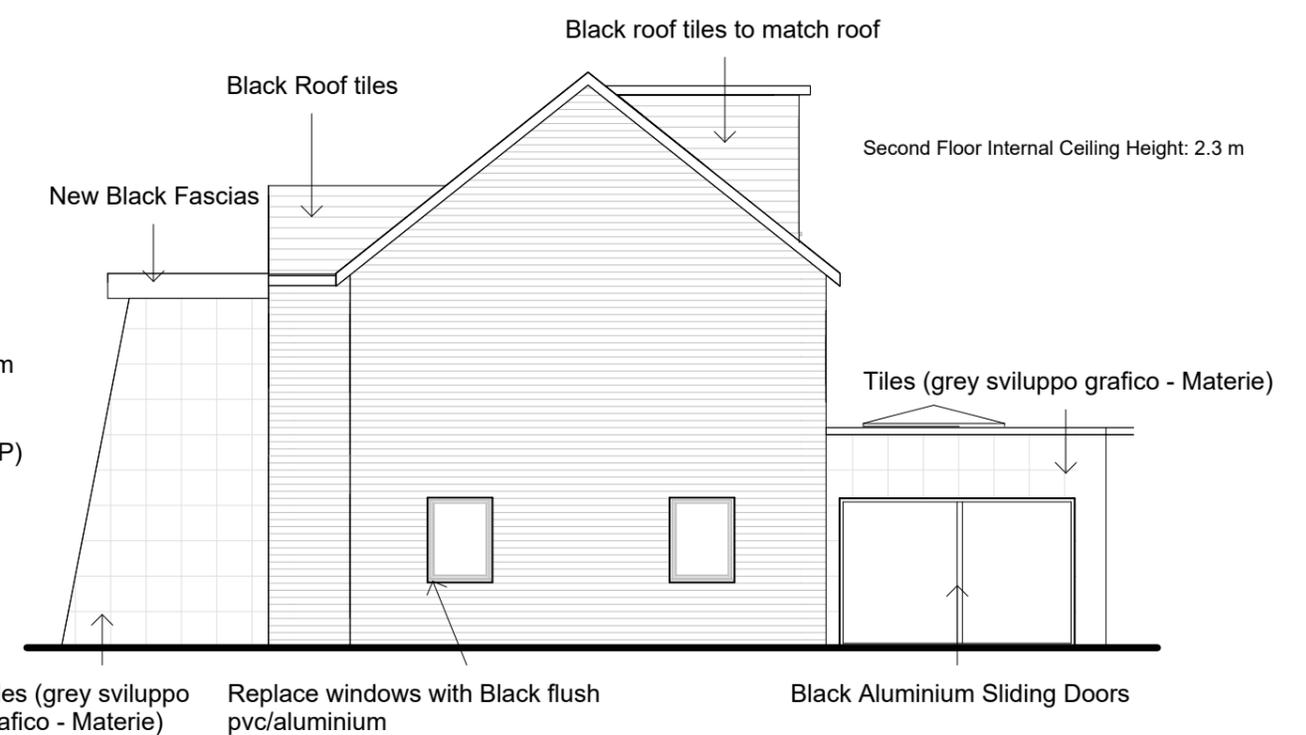

**Proposed Side Elevation**  
1 : 100

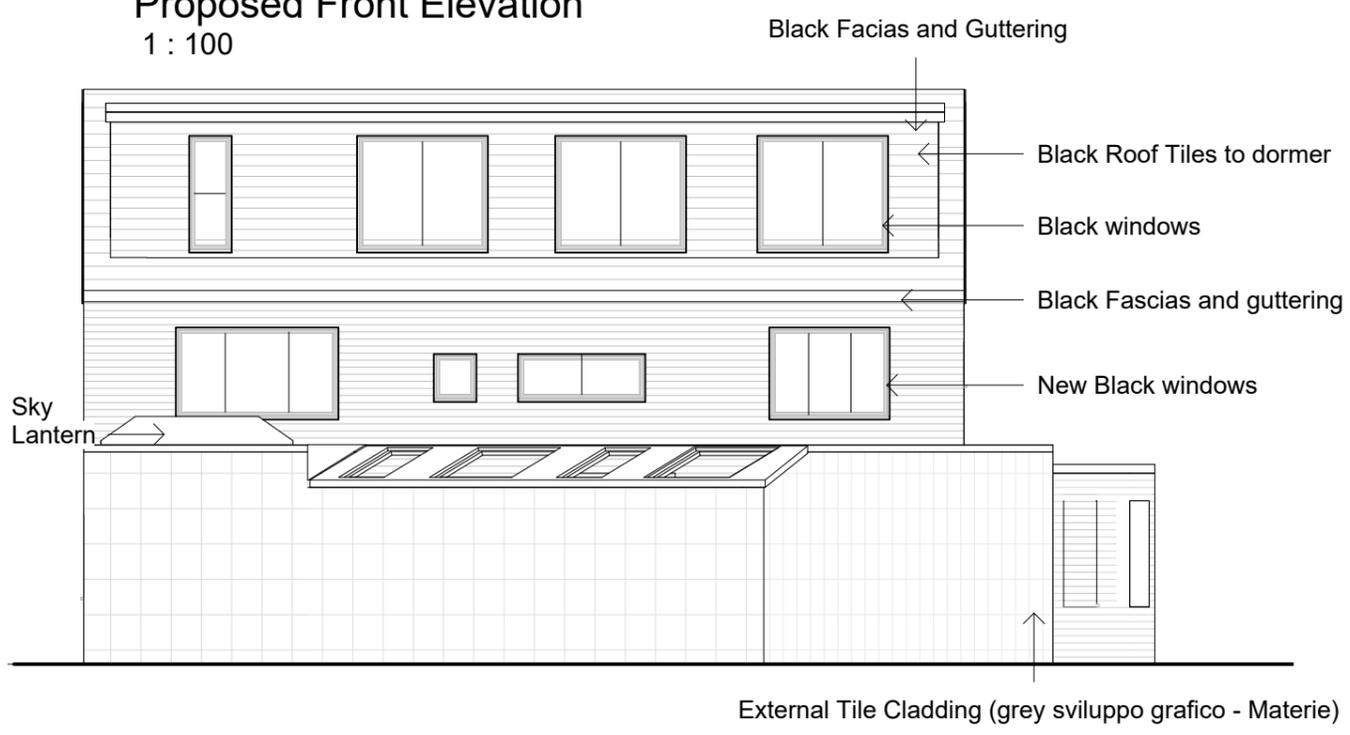

**Proposed Rear Elevation**  
1 : 100

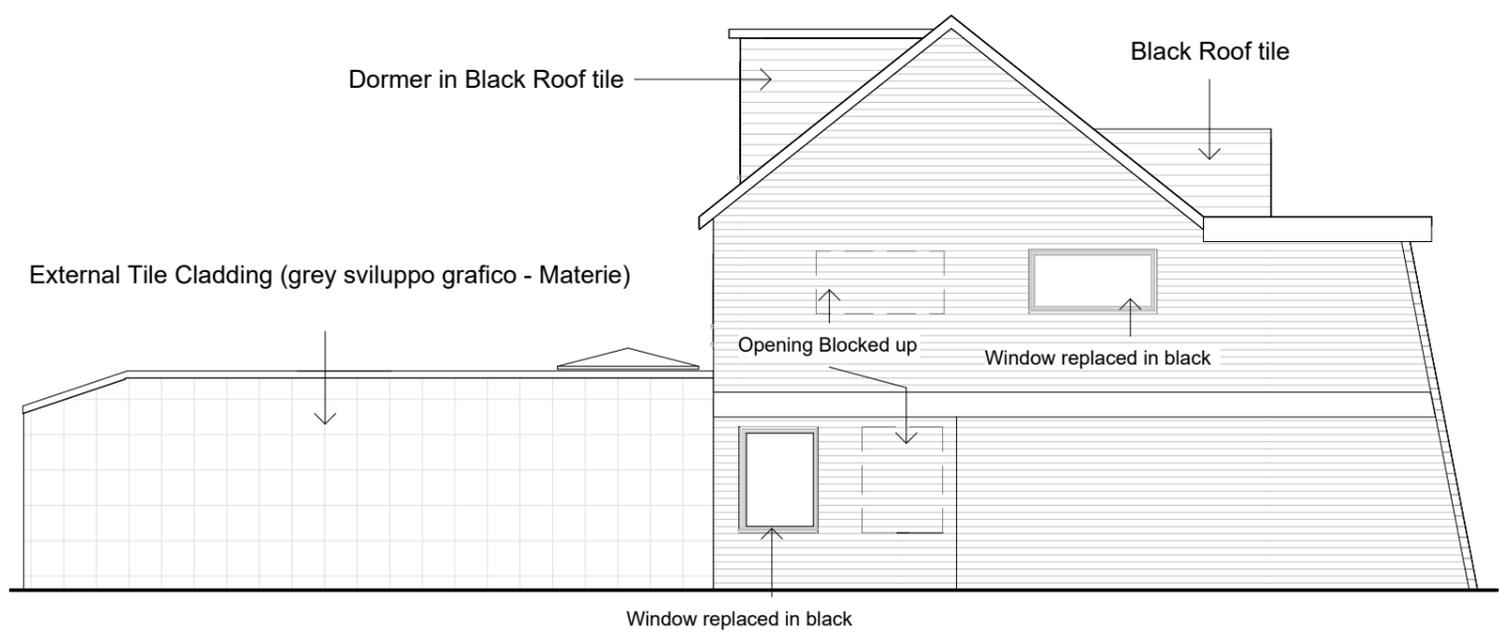

**Proposed Side Elevation 2**  
1 : 100



**THE YORKSHIRE ARCHITECT**  
 E: theyorkshirearchitect@gmail.com  
 T: +44 7466 296416  
 W: www.theyorkshirearchitect.com

REVISIONS			
CODE	STATUS	SUITABILITY DESCRIPTION	PURPOSE OF ISSUE
	PL	PLANNING	PLANNING

PROJECT  
 2 Hollybank Avenue, WF17 0AQ

SHEET  
**Proposed Elevations**

CLIENT		
Khadija K		
Date 10.07.2025	Project number 018	Scale (@ A3) 1 : 100
Drawn by NT	DRWAING NUMBER 018-P05	REV