


PROPOSED ROOF PLAN




PROPOSED NW ELEVATION

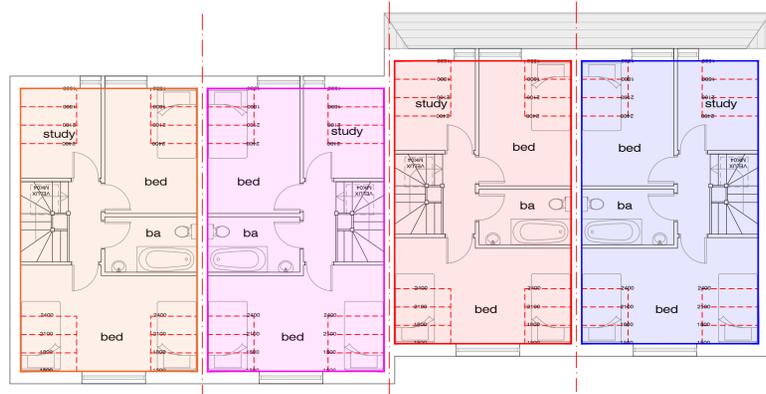


PROPOSED ATTIC PLAN




PROPOSED SE ELEVATION

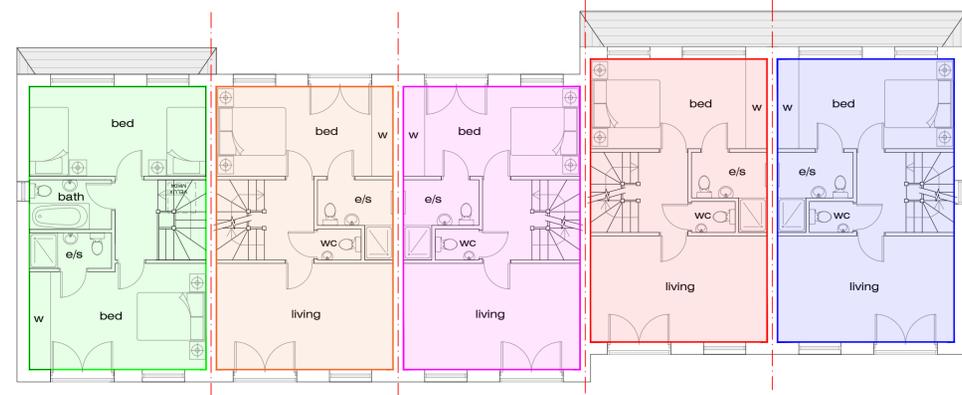


PROPOSED FIRST FLOOR PLAN

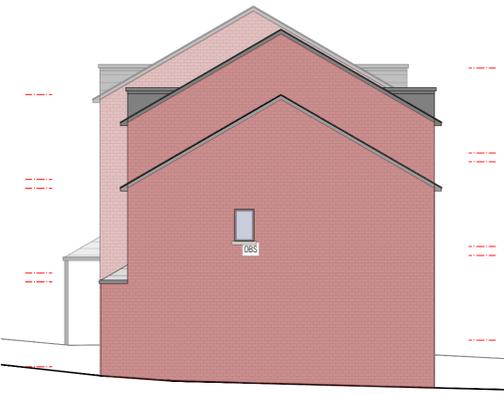

PROPOSED SW ELEVATION

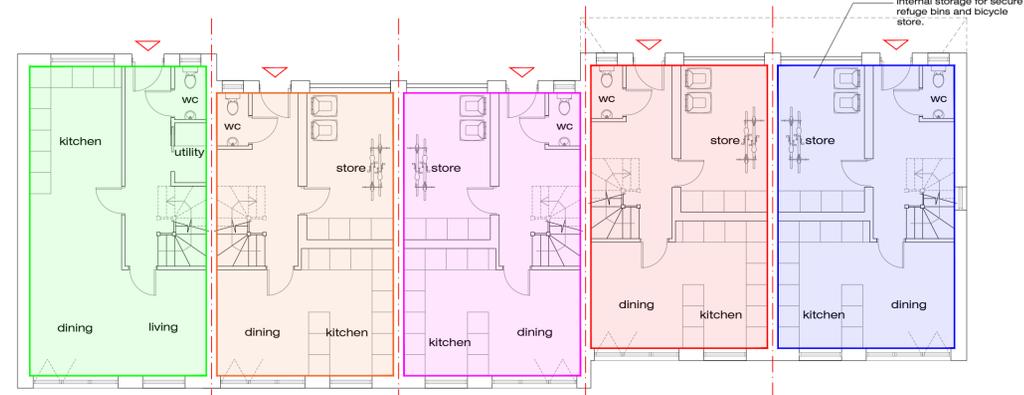

PROPOSED GROUND FLOOR PLAN

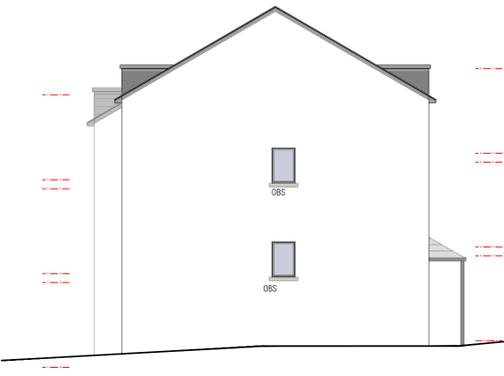

PROPOSED NE ELEVATION



PROPOSED BLOCK PLAN 1:200

NOTES:
 Sketch schemes may be based on plan information of unknown origin and are subject to Topographical survey, Geotechnical survey, Arboricultural and Ecological survey, Planning, Building Regulations, Highways and other Statutory Authorities.
 Structural Elements, including, but not limited to, steel beams, columns, steel and concrete lintels, foundations etc are strictly to structural engineers design and calculation.

F 23.10.25 Response to planning comments AG
CRLarchitects
 Maple Lodge
 Woodhouse Cliff, Leeds
 LS6 2HF
 Tel: 0113 274 2511
 Email: crlarchitects@btconnect.com
 Status: Planning
 Project: 42 Robin Royd Lane, Mirfield, WF14 0LG
 Title: Proposed Elevations (Colour)
 Scale: 1:100 @ A1 or as indicated Drawn by: ICM
 Client: -- Checked by: DMC
 Job No: 3115 Drawing No: 006
 Revision: F Date: APR 25

1:100
 2m 0 2m 4m 6m 8m 10m
 DO NOT SCALE FROM THIS DRAWING.
 THIS DRAWING MUST NOT BE REPRODUCED IN WHOLE OR IN PART WITHOUT PRIOR WRITTEN AUTHORITY.