






WEST ELEVATION (REAR)

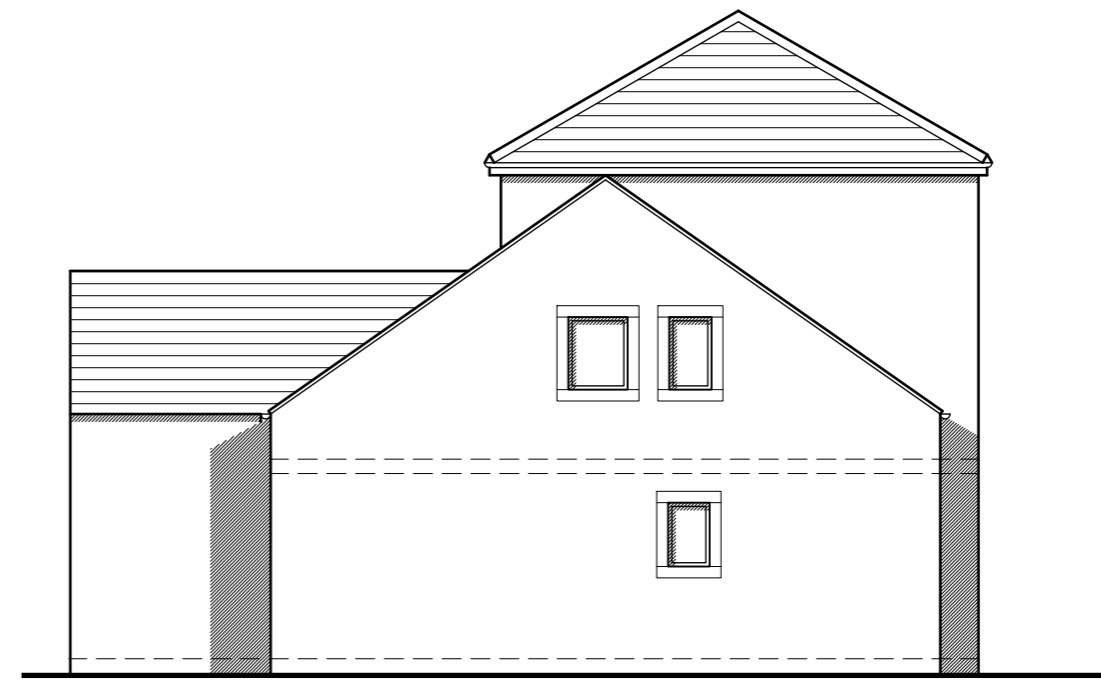

NORTH ELEVATION (SIDE)

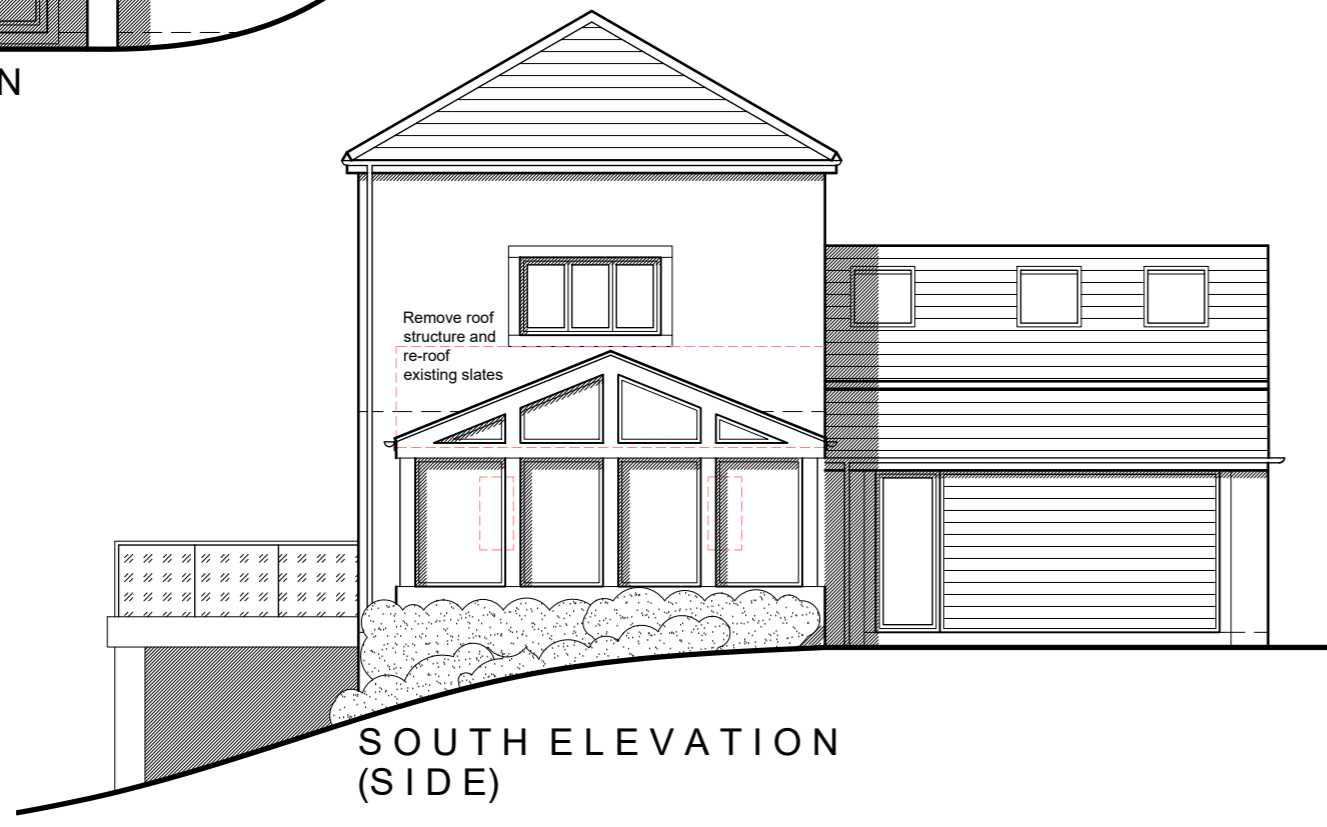

SOUTH ELEVATION (SIDE)

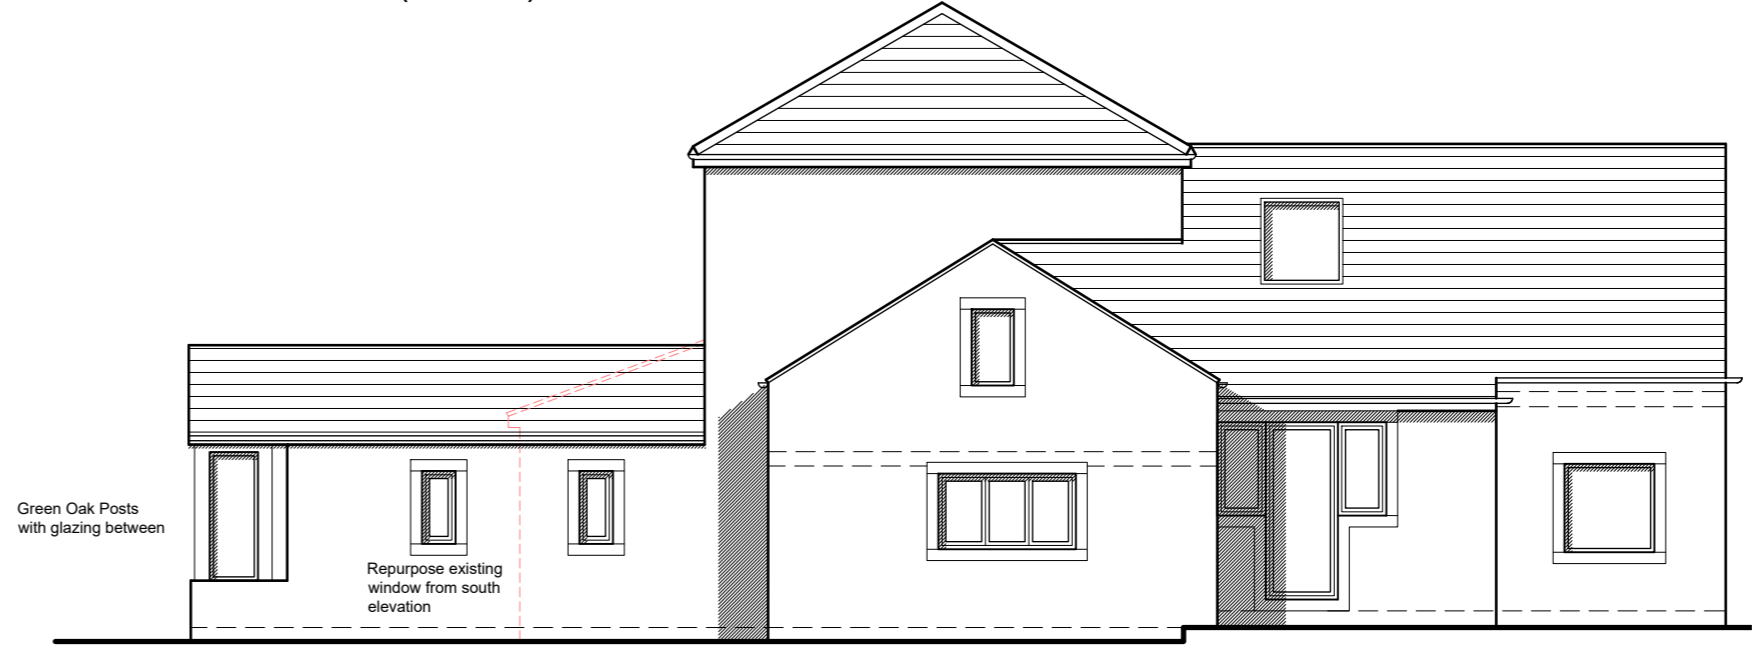

EAST ELEVATION (FRONT)



NOTES

This drawing has been prepared specifically for the purpose of obtaining Planning and or Building Regulations Approval. Its suitability for other purposes without additional supplementary details and specifications cannot be guaranteed.


All dimensions are to be checked on site, any discrepancies are to be reported to the designer before work commences. Use only figured dimensions.

All structural components shown are indicative only. Details / calculations of structural members are to be provided by the Structural Engineer.


This drawing is not to be copied or divulged to a third party without written permission.

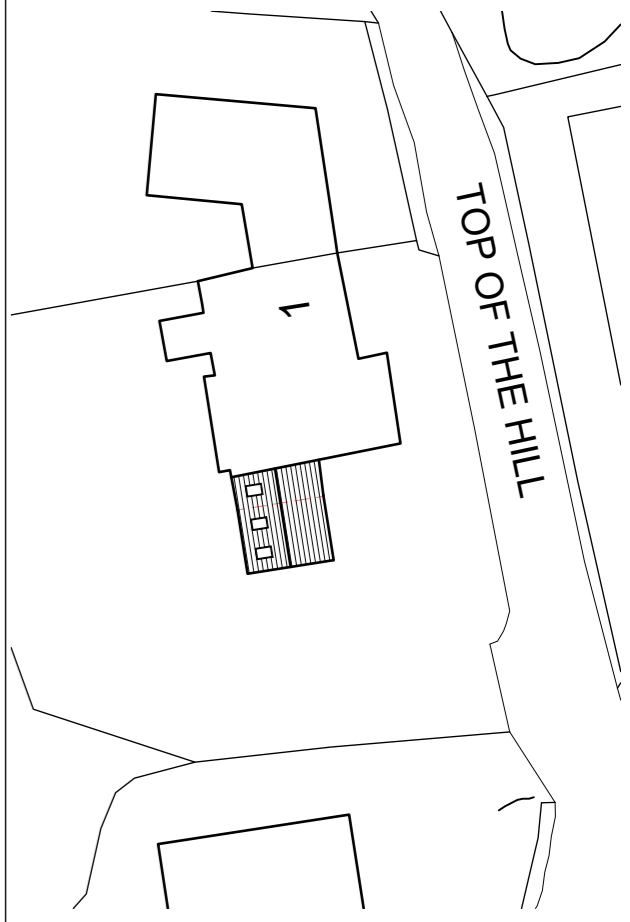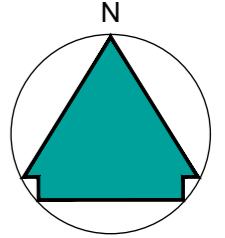

BLOCK PLAN AT 1 : 500

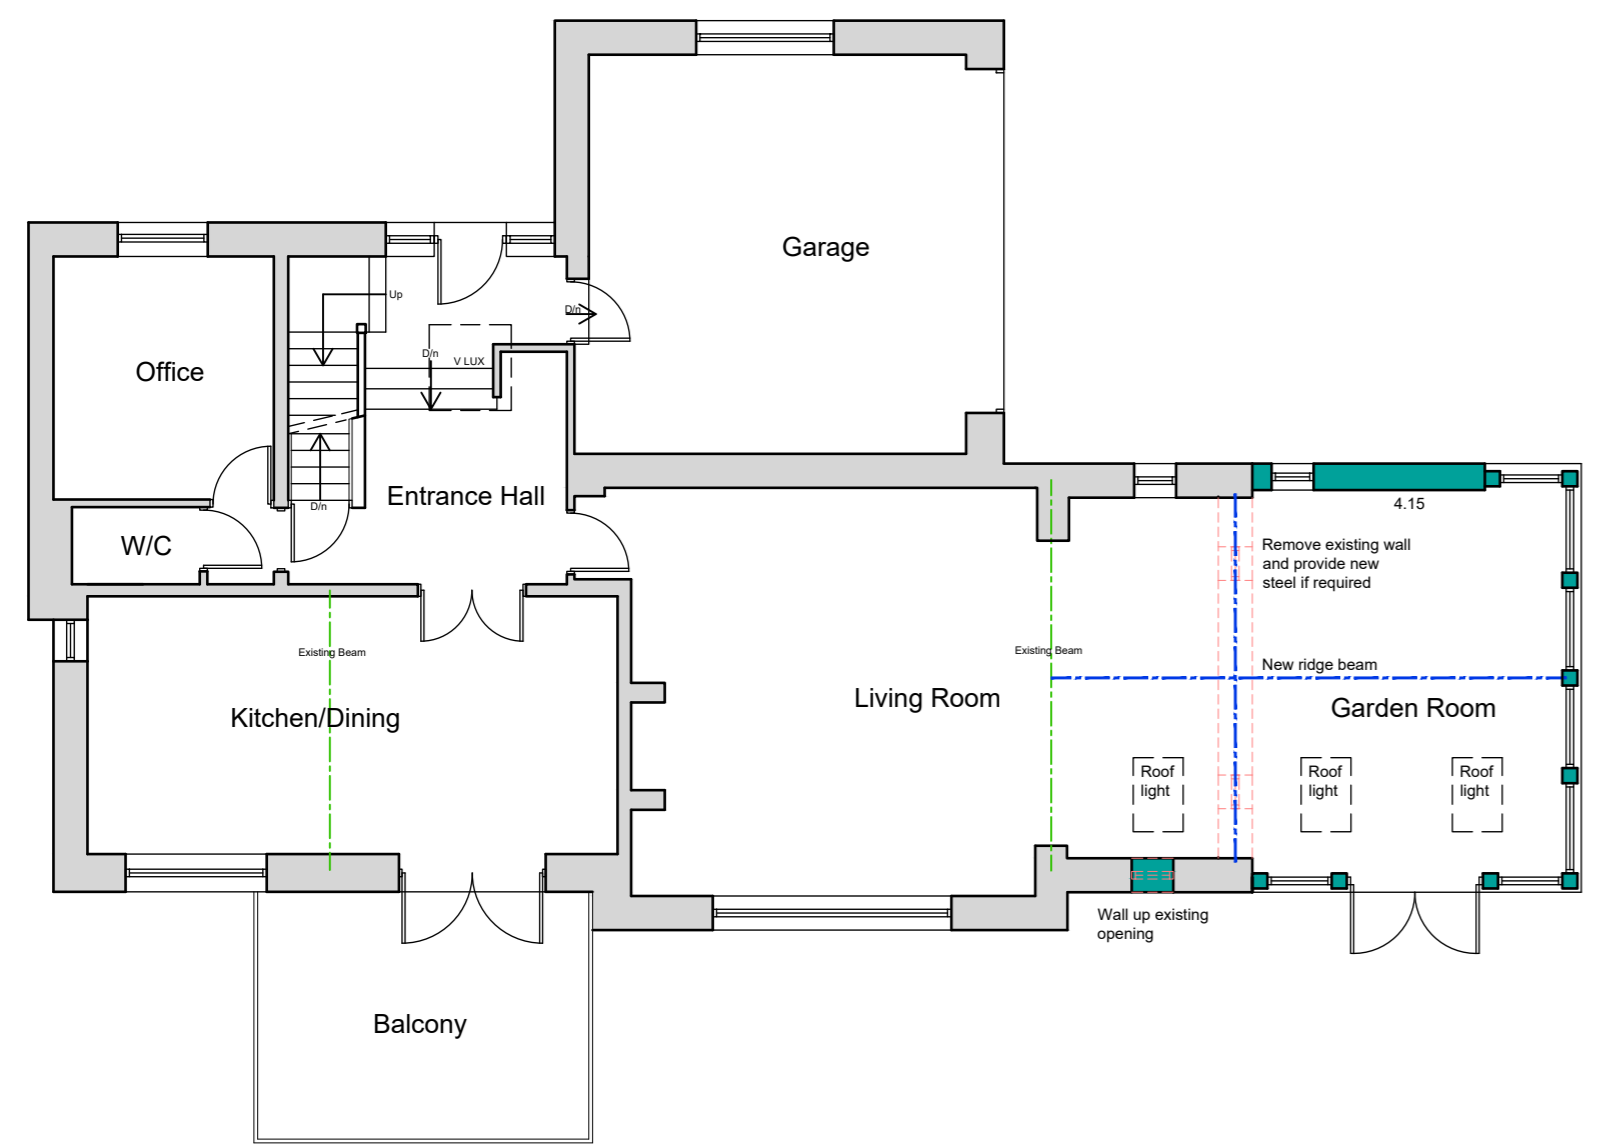

Upper Ground Floor Plan

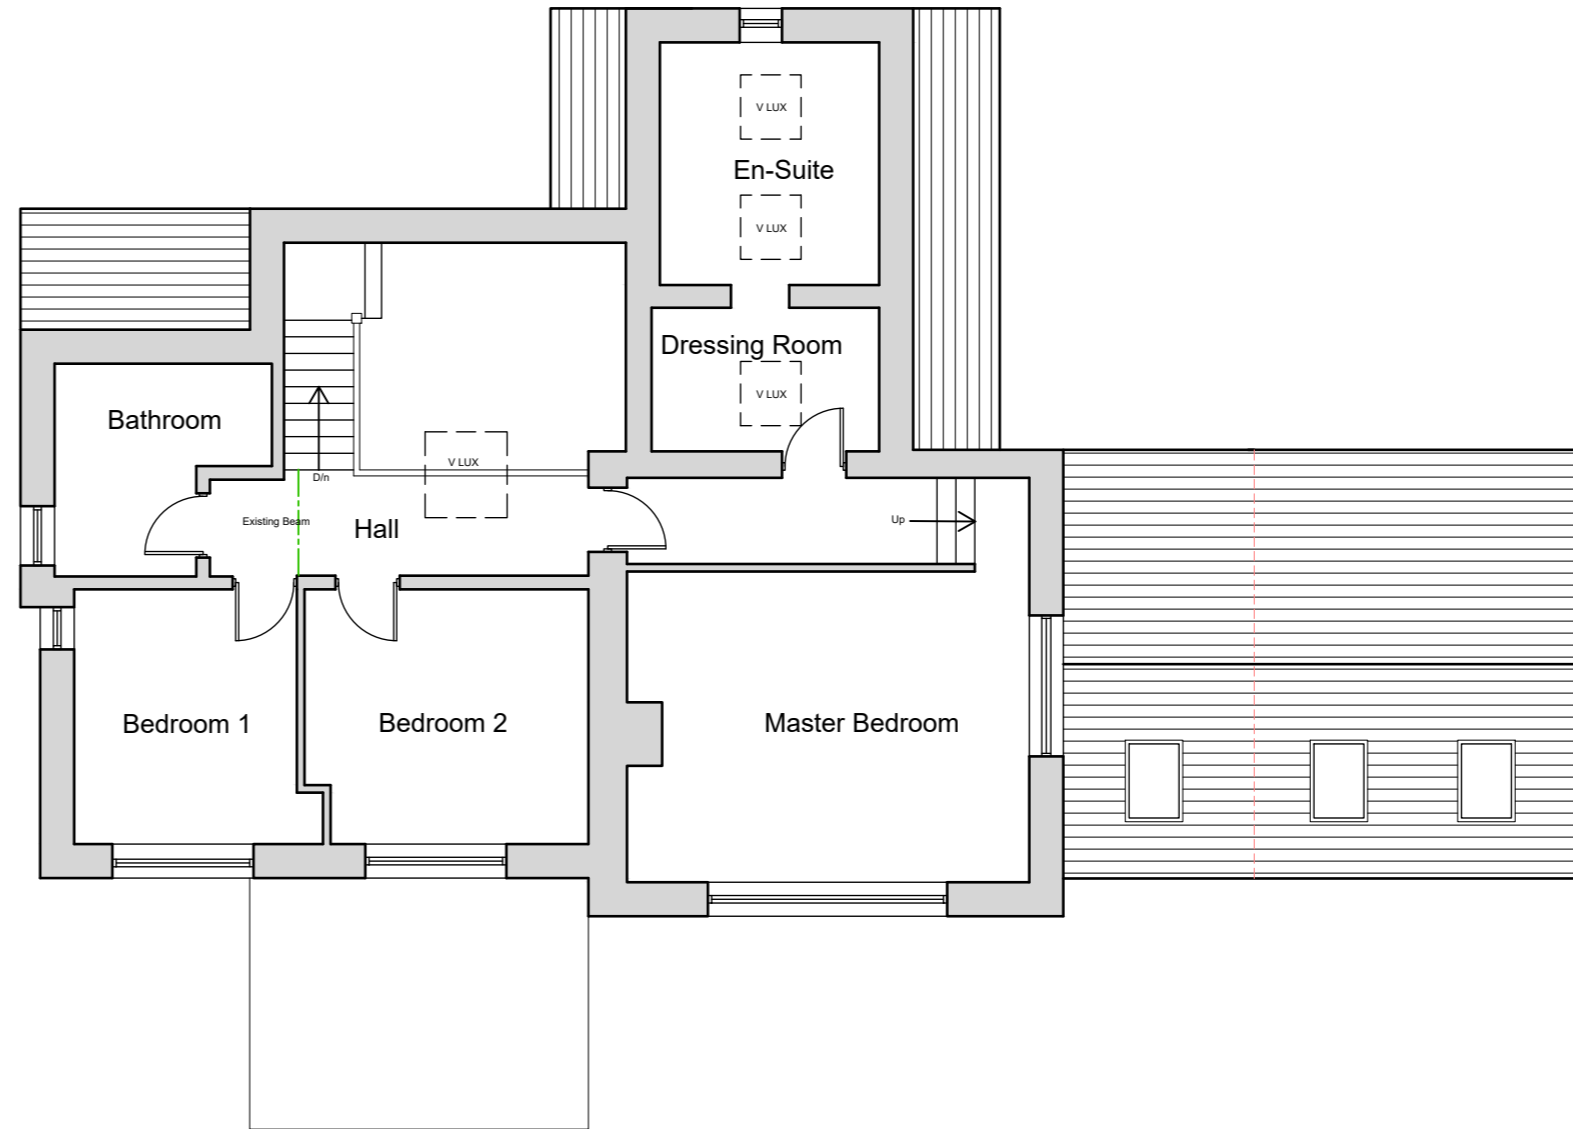

First Floor Plan

Key:

	Existing Beams
	Proposed beams
	Removed Structure
	Existing Walls
	Proposed Walls



Revisions		
P01	Preliminary Issue	27.04.25
P02	Preliminary Issue	28.05.25
P03	Client Amendment	03.07.25

Project:
 Extensions and Alterations
 at 1 Brickfield
 Thurstonland
 HD4 6XZ
 for Mr & Mrs. Davies-Riand
 Proposed Plans & Elevations

Purpose of issue: PLANNING

Drawn DH
 Date July 2025
 Scales 1:100 @ A2
 Drawing No. 2536 - 0301- P03

