




west elevation - rear

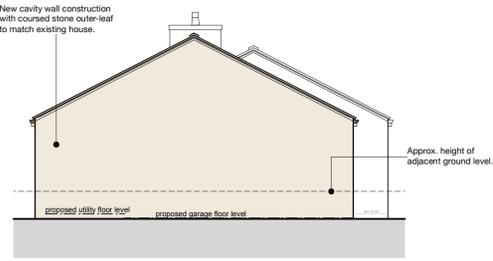


south elevation - side

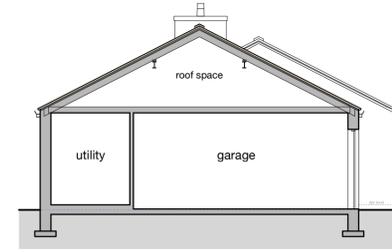


section a-a

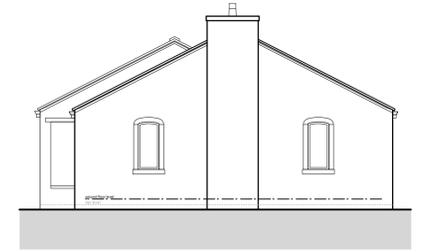


north elevation - side

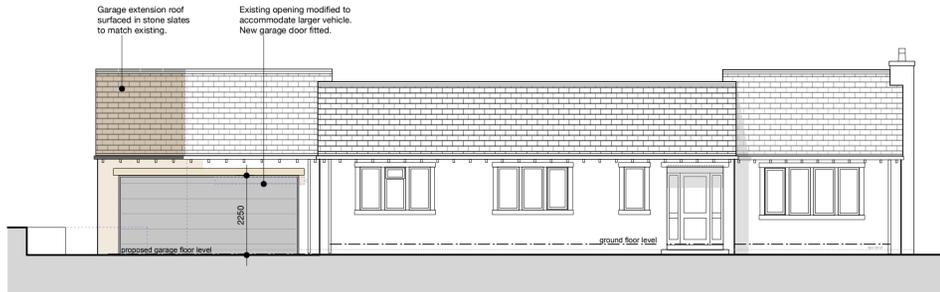


east elevation - front

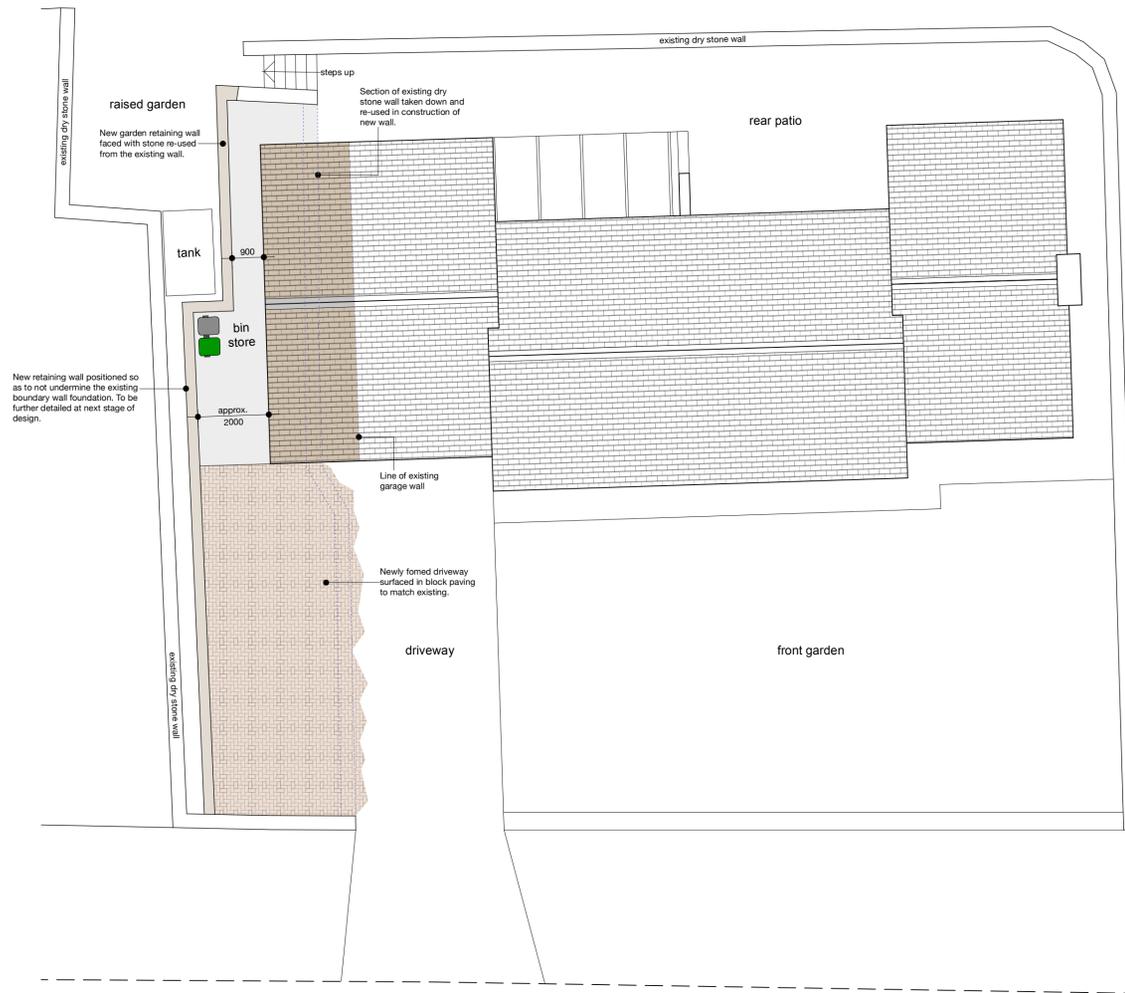

site plan

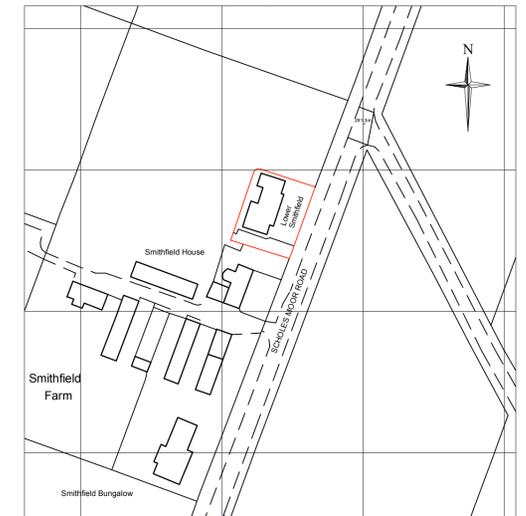

location plan - 1:1250

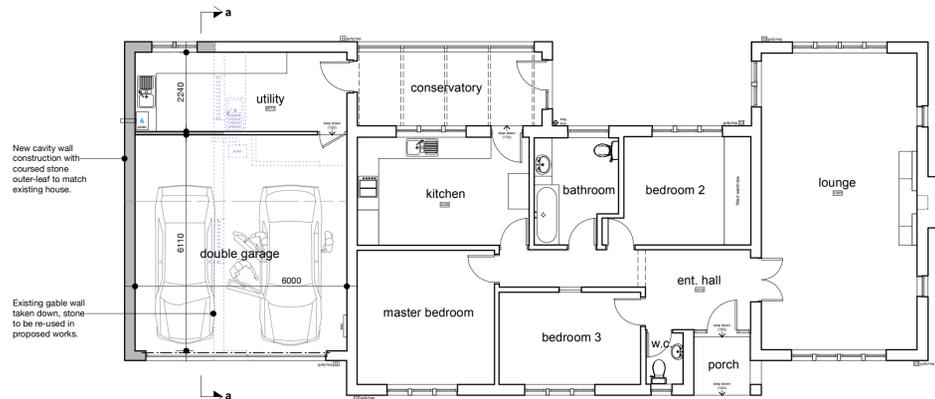

ground floor plan

This drawing has been prepared specifically for the purpose of obtaining Planning Permission and/or Building Regulation Approval. Its suitability for other purposes, without supplementary details and specifications cannot be guaranteed. The Permissions and/or Approvals are beyond the Architects control, and no guarantee that such will be granted is given or to be inferred by reason of the preparation of this drawing.

Only figured dimensions are to be used. All dimensions to be checked on site. This drawing together with the design is the property and copyright of the Architect and must not be reproduced without prior written permission.

| rev. | description                                | date     | drawn | approved |
|------|--|----------|-------|----------|
| P02  | Drawing updated following client comments. | 07 08 25 | JS    | NG       |
| P01  | Drawing originated.                        | 06 08 25 | JS    | NG       |



project Proposed first floor and side extensions to existing bungalow  
at Lower Smithfield, Scholes Moor Road  
Scholes, Holmfirth, HD9 1RU  
for Sarah Marshall

title Garage as proposed  
number 25057D-03-P02  
scale 1:100, 1:1250  
size A1