


E1 Proposed East Elevation
1 : 100



E2 Proposed North Elevation
1 : 100




E3 Proposed South Elevation
1 : 100

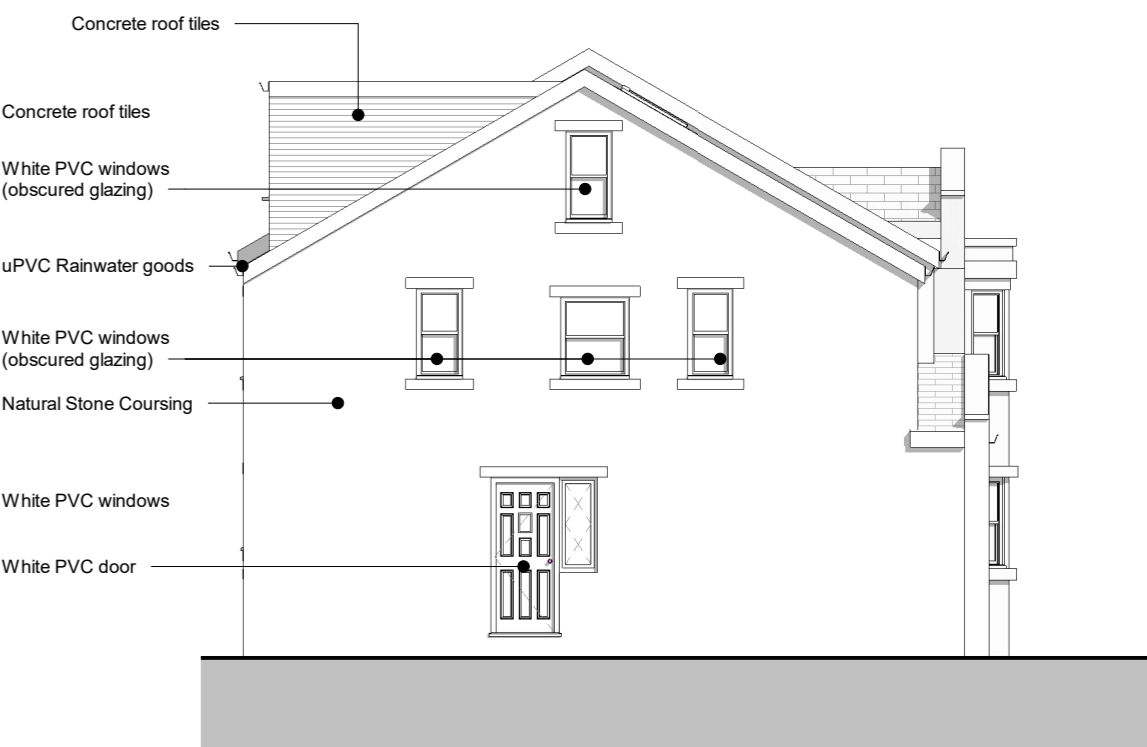


E4 Proposed West Elevation
1 : 100




1 Proposed Ground Floor Plan
1 : 100

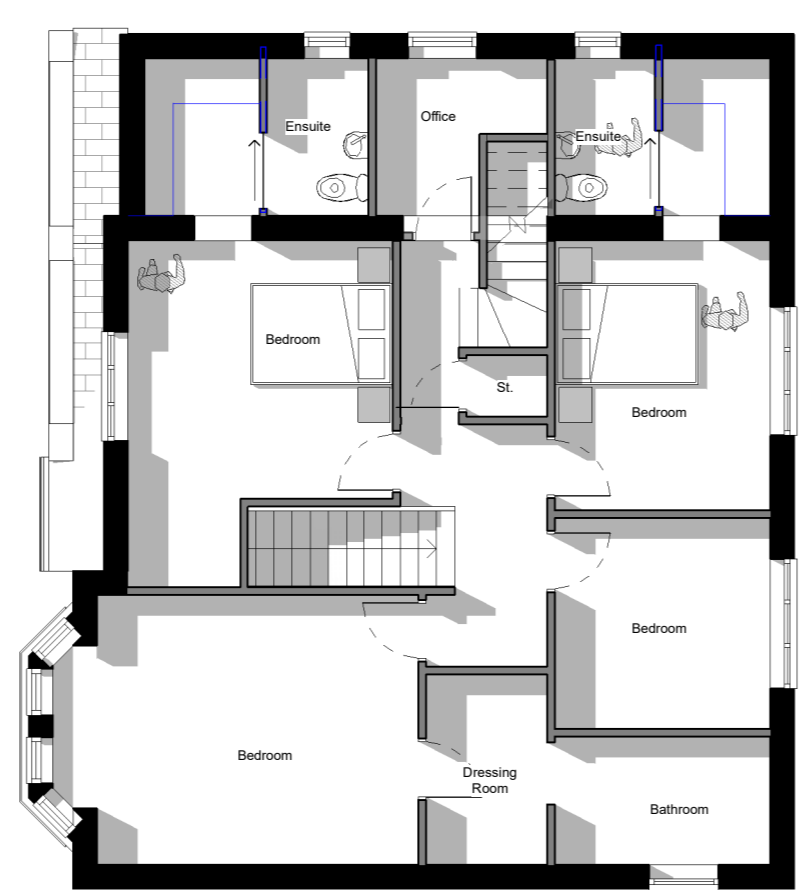

2 Proposed First Floor Plan
1 : 100

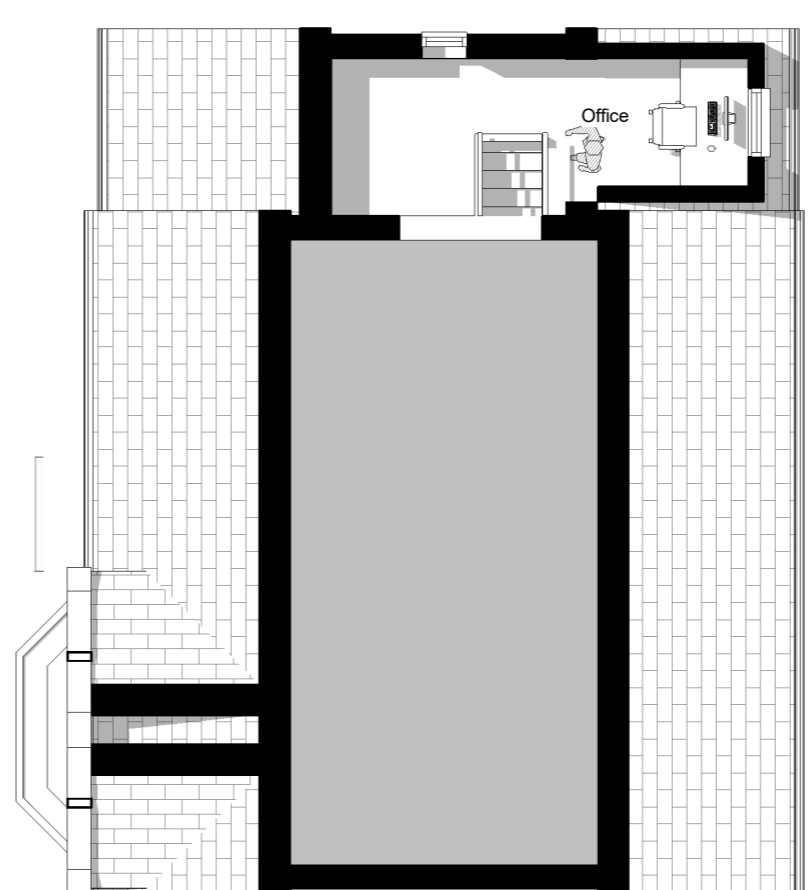

3 Proposed Second Floor Plan
1 : 100

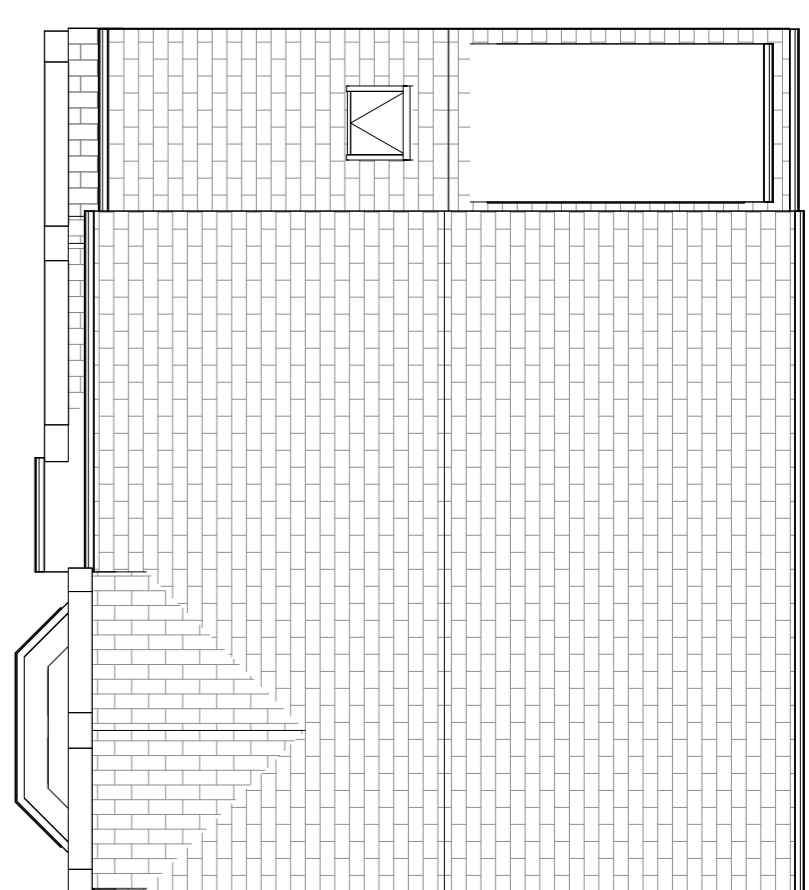

4 Proposed Roof Plan
1 : 100

Contractor must verify all dimensions on site before commencing any work or shop drawings. If this drawing exceeds the quantities taken in any way the Architects are to be informed before the work is initiated. Only figured dimensions to be taken from this drawing. Do not scale off this drawing. Drawings based on Ordnance Survey and / or existing record drawings - design and drawing content subject to Site Survey, Structural Survey, Site Investigations, Planning and Statutory Requirements and Approvals. Authorised reproduction from Ordnance Survey Map with permission of the Controller of Her Majesty's Stationery Office. Crown Copyright reserved. OneFourOne Architects Ltd.

Notes:



Date created 08/04/25	Client Name Mr & Mrs A Short		
Approved by: --	Project 6 Honey Head Lane	Project number: 2024.00105.000	
Drawn by: MS	Title: Combined Proposed GA Floor Plans and Elevations		
Scale: 1 : 100 @ A2	Drawing number 6HH-STE-XX-ZZ-DR-A-20002	Status: PL	Revision: P01

Rev	Description	Date	Dr by	App by
P01	Drawing Issued For Planning	05.07.2025	MCS	-

Stephenson.
ARCHITECTS

Stephenson Architects
1 Park Farm Court
Farnley Tyas
Huddersfield
HD4 6EG
United Kingdom

T +447730 691282
E hello@stephensonarchitects.co.uk
www.stephensonarchitects.co.uk