





PROPOSED FRONT ELEVATION Scale 1:100




PROPOSED SIDE ELEVATION Scale 1:100

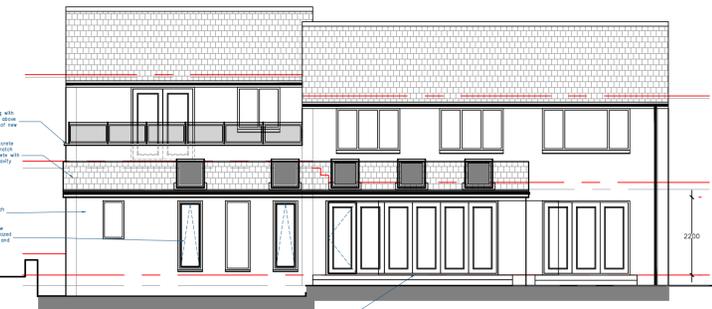


PROPOSED REAR ELEVATION Scale 1:100

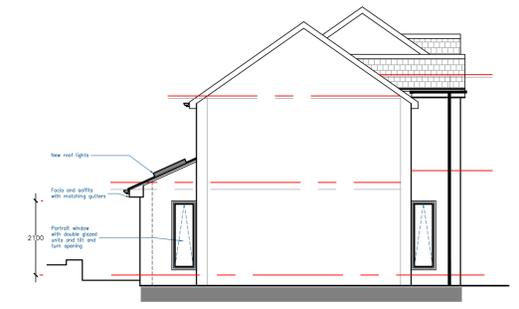

PROPOSED SIDE ELEVATION Scale 1:100

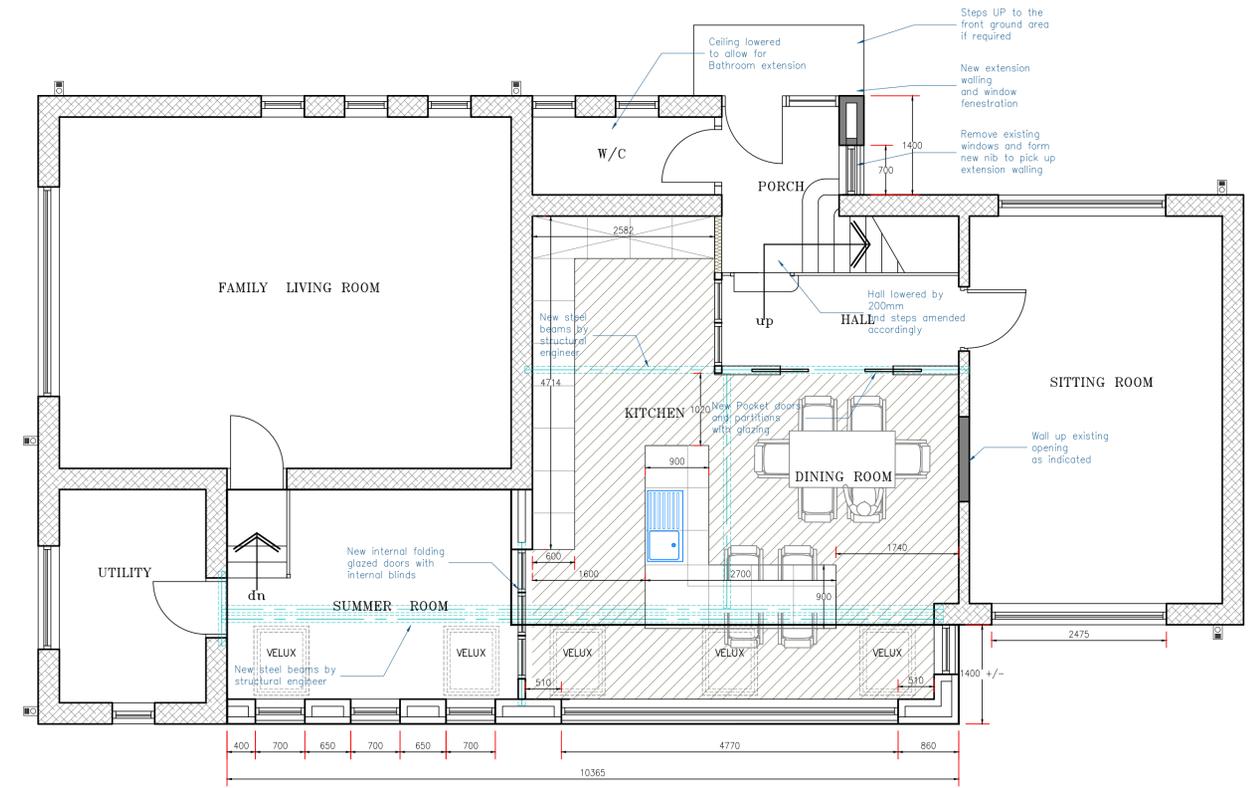

PROPOSED GROUND FLOOR PLAN Scale 1: 50

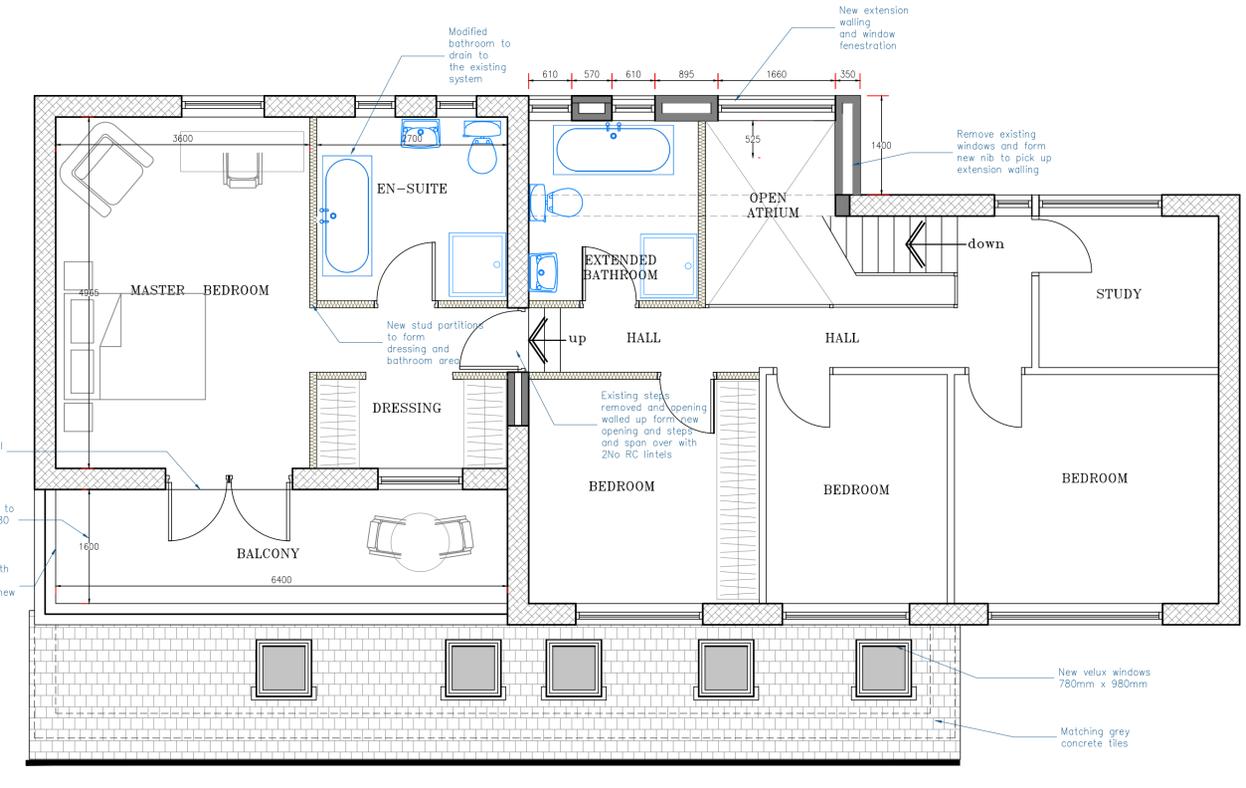

PROPOSED FIRST FLOOR PLAN Scale 1: 50



PROPOSED SITE PLAN Scale 1: 500

NOTES:
 1. CONTRACTORS AND SUB-CONTRACTORS MUST CHECK AND AGREE ALL DIMENSIONS BEFORE PREPARING SHOP DRAWINGS OR COMMENCING WORK ON SITE.
 2. CONTRACTORS ARE RESPONSIBLE FOR INFORMING THE DESIGNER OF ANY DISCREPANCY DISCOVERED ON THIS DRAWING OR BETWEEN THIS DRAWING AND ANY OTHER RELATED DOCUMENTS. WORK TO BE CARRIED OUT AS SHOWN ON THIS DRAWING.
 3. WRITTEN DIMENSIONS ONLY ARE TO BE USED FROM THIS DRAWING-IF ANY DOUBTS EXIST-ASK FOR CLARIFICATION.
 THIS DRAWING AND THE COPYRIGHTS AND PATENT RIGHTS ARE THE SOLE PROPERTY AND WILL BE USED OR REPRODUCED ONLY UNDER CONTRACT.

Rev |

P.D ARCHITECTURAL SERVICES

Plans drawn for local authority approval

- Domestic Extensions
- Loft Conversions
- New garages / Conservatories
- New Homes

Tel: 07867784564 Free Consultation / Survey

Title: PROPOSED LAYOUT.

Project: PROPOSED FRONT AND REAR EXTENSION WITH BALCONY AT 2B STAFFORD HILL LANE HUDDERSFIELD HD5 0ED

Client: MR S PATEL

Scale: 1:100 & 1:50. Drawn: P.M. Rev

Date: AUG 2025 PDA 24-127-001 D