



Proposed Ground Floor Plan
Scale 1:100

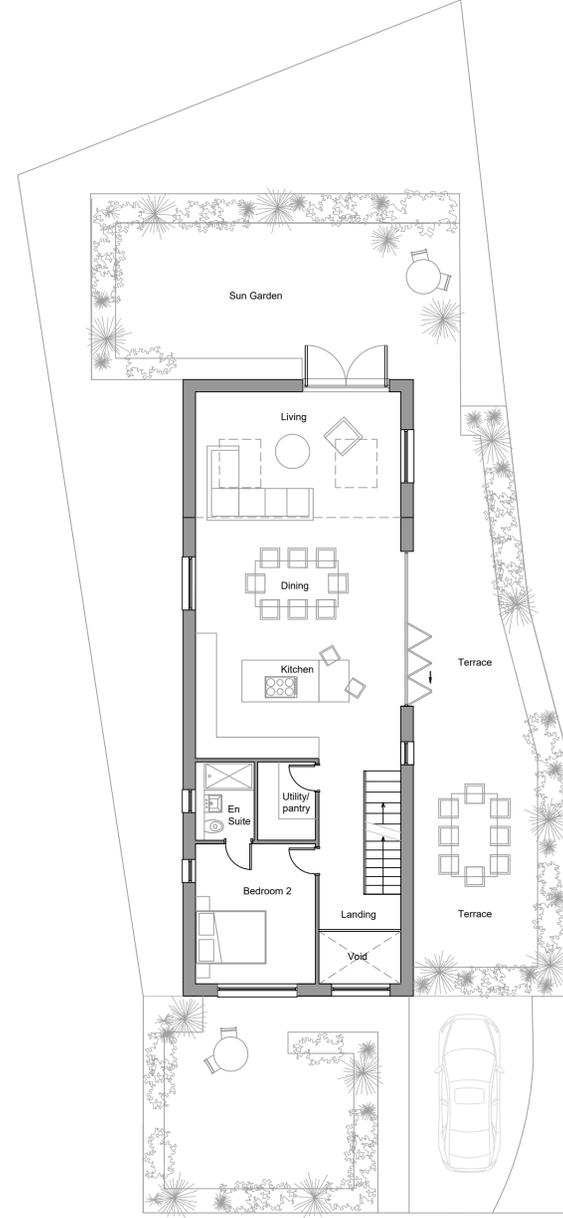



Proposed First Floor Plan
Scale 1:100

→
open field and
views to the West
↙

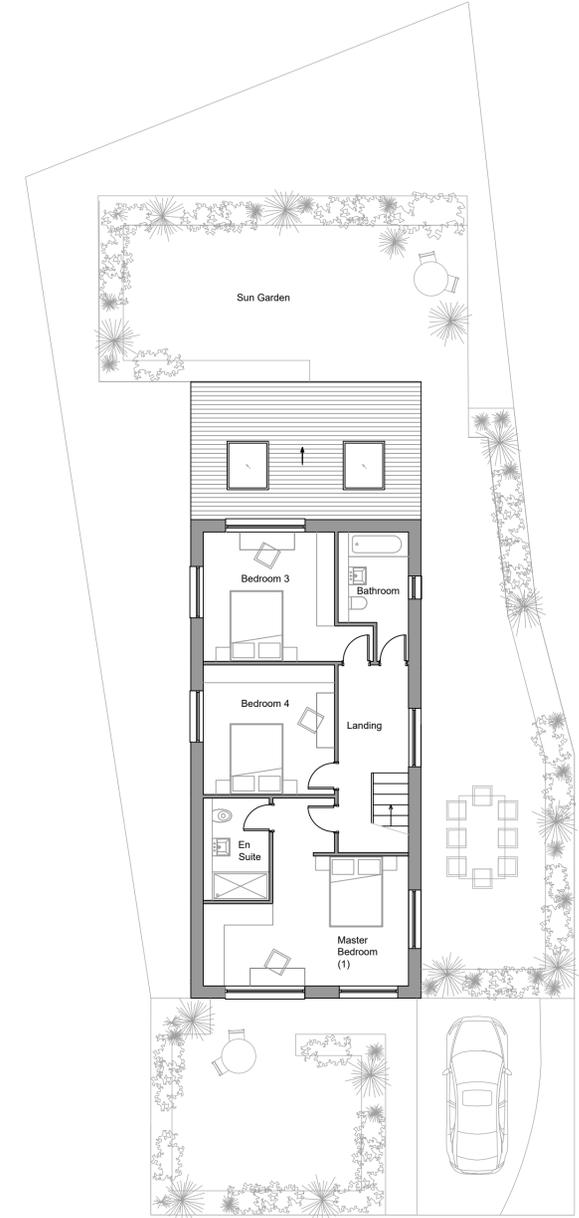

Proposed Second Floor Plan
Scale 1:100

- 1. Do not scale this drawing
- 2. Drawing to be used for the status indicated only
- 3. All dimensions and setting out shall be checked and confirmed and any discrepancies to be reported to the Architect prior to commencement of any work
- 4. All work and materials to be in accordance with current statutory legislation, relevant codes of practice and British Standards
- 5. Drawing to be read in accordance with relevant consultants and sub-contractors drawings and specifications
- 6. This drawing is the property of Joe&Co. Architects Ltd and is not to be used in whole or in part without written consent

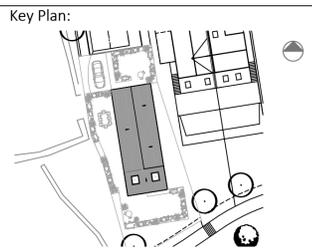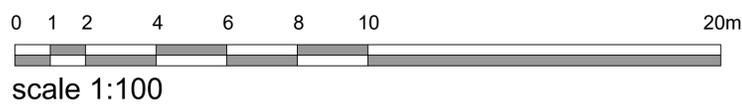

project:
Lingard Road, Slaithwaite

Plot 24

client:
SB Homes

scale: sheet: date:
1:100 A1 August 2025

title:
Proposed Floor Plans

Plot 24

drawing status:
Planning

drawing no.: rev:
2510-PL-24-100 -

