



Proposed Ground Floor Plan
Scale 1:100

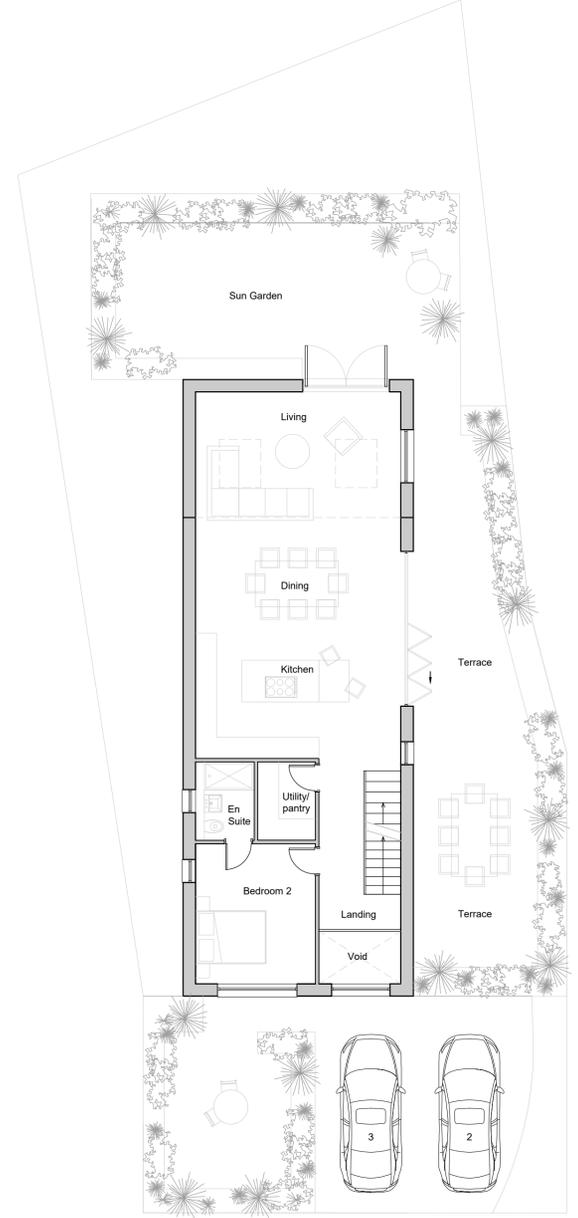



Proposed First Floor Plan
Scale 1:100

→ open field and views to the West

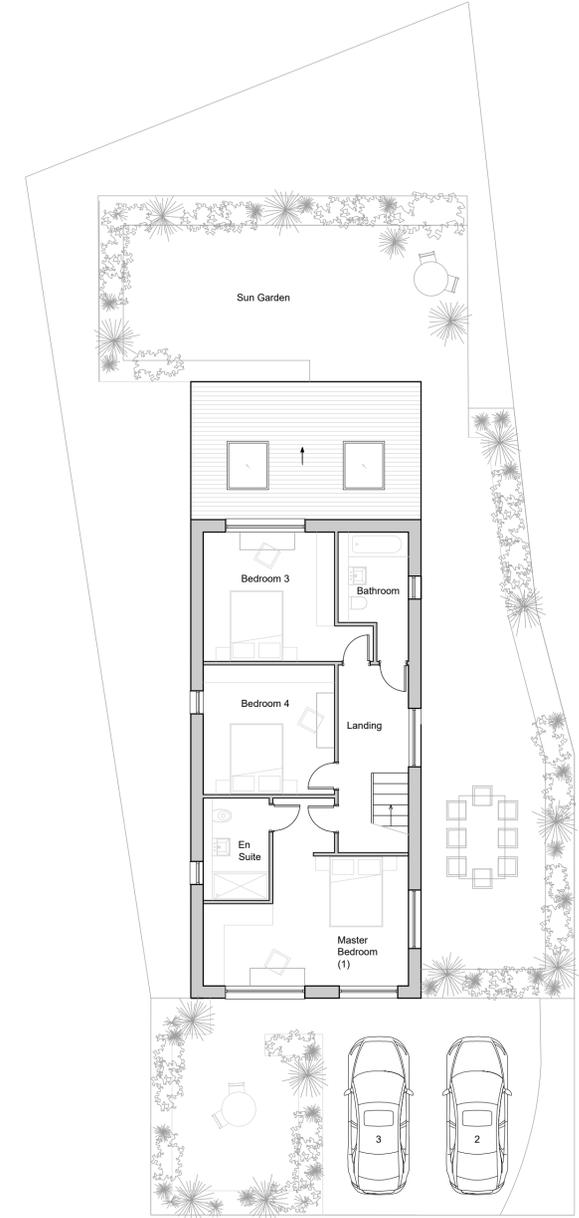

Proposed Second Floor Plan
Scale 1:100

1. Do not scale this drawing
2. Drawing to be used for the status indicated only
3. All dimensions and setting out shall be checked and confirmed and any discrepancies to be reported to the Architect prior to commencement of any work
4. All work and materials to be in accordance with current statutory legislation, relevant codes of practice and British Standards
5. Drawing to be read in accordance with relevant consultants and sub-contractors drawings and specifications
6. This drawing is the property of Joe&Co. Architects Ltd and is not to be used in whole or in part without written consent

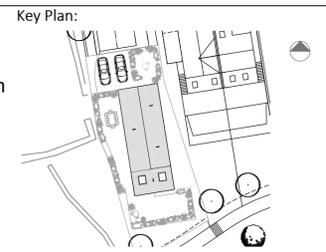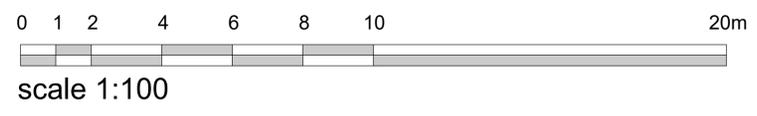

REV	Comment	date
R01	Additional car park space added	25.09.19

project: Lingard Road, Slaithwaite
Plot 24
client: SB Homes
scale: 1:100 sheet: A1 date: August 2025

title: Proposed Floor Plans
Plot 24
drawing status: Planning
drawing no.: 2510-PL-24-100 rev: -

