




# GARAGE

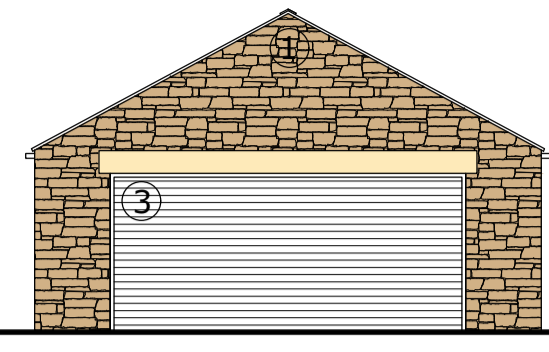


FRONT ELEVATION (N)  
SCALE 1:100

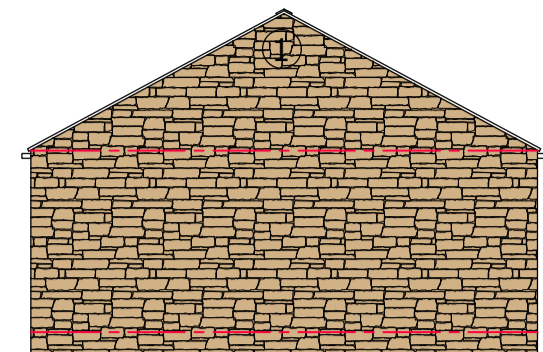

REAR ELEVATION (S)  
SCALE 1:100

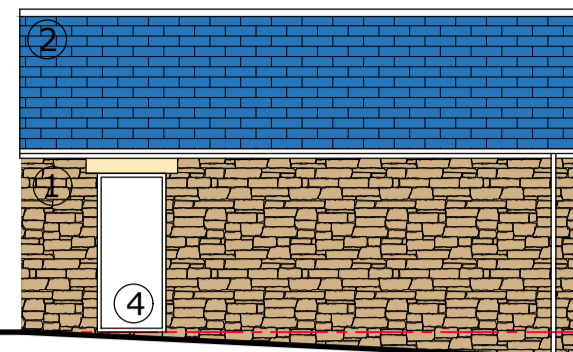


SIDE ELEVATION (W)  
SCALE 1:100

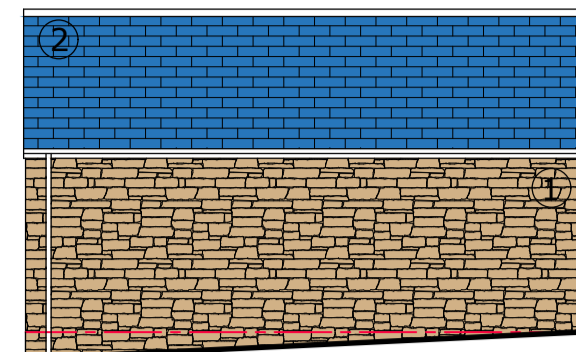


SIDE ELEVATION (E)  
SCALE 1:100


MATERIALS :  
1, WALLS : RE-USE STONE FROM EX GARAGE  
2, ROOF : BLUE SLATE ROOF TO MATCH EXISTING  
3, DOOR : UPVC OFF WHITE (TME)  
4, GARAGE DOOR : ELECTRIC ROLLER SHUTTER OFF WHITE (TME)

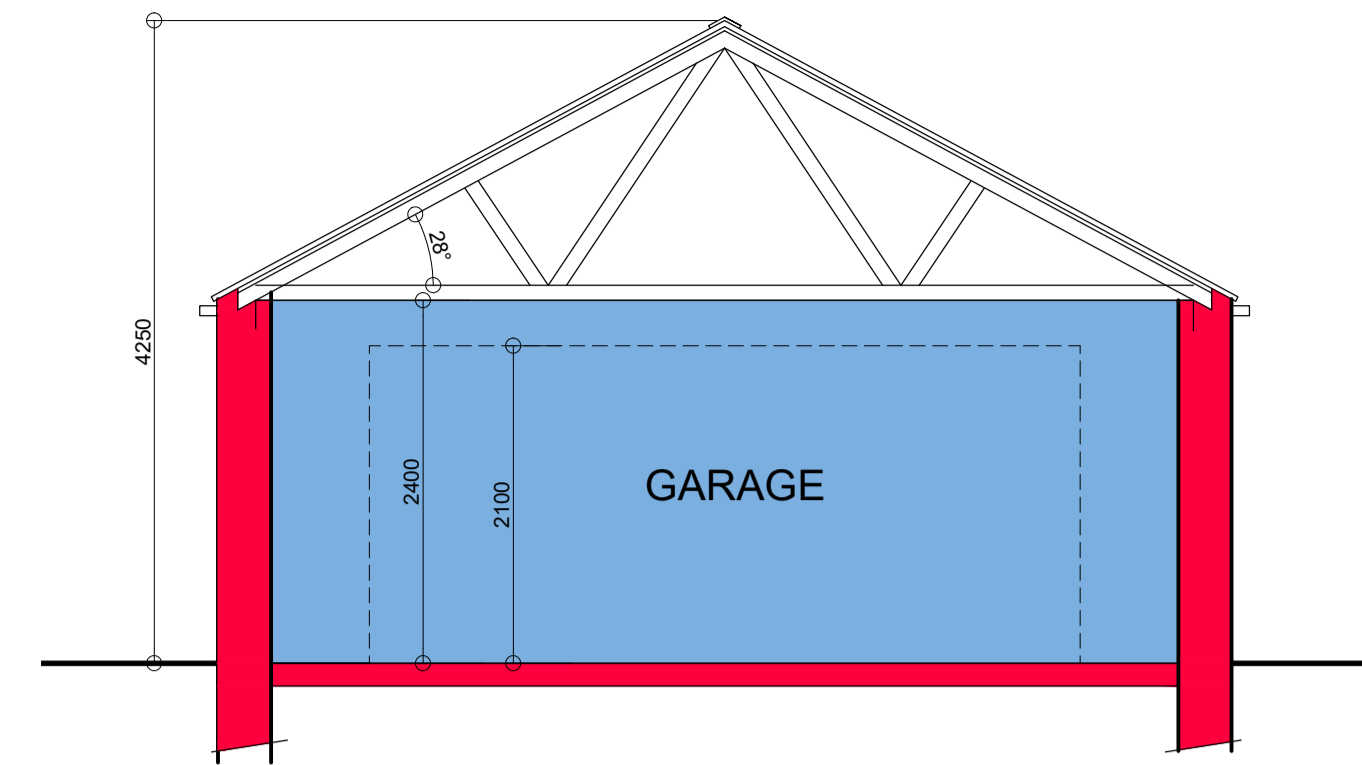

SECTION A-A (GARAGE)  
SCALE 1:50  
SCALE (M)

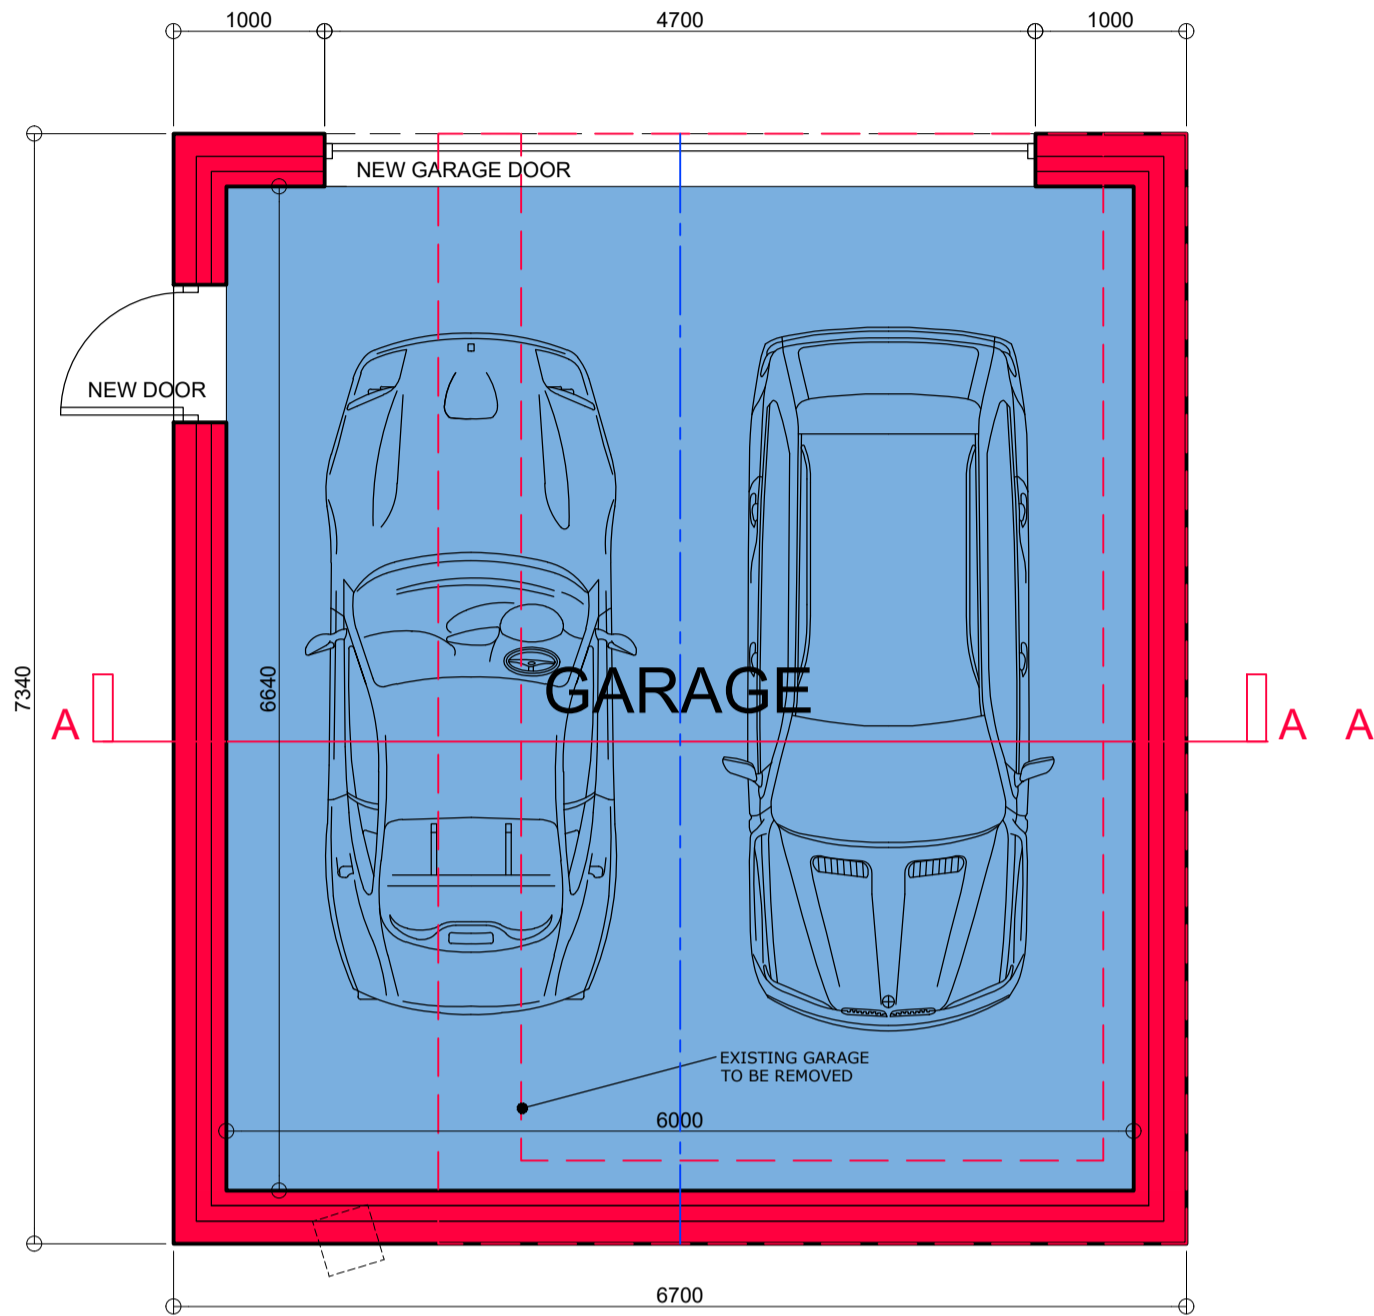


PLAN  
SCALE 1:50  
SCALE (M)

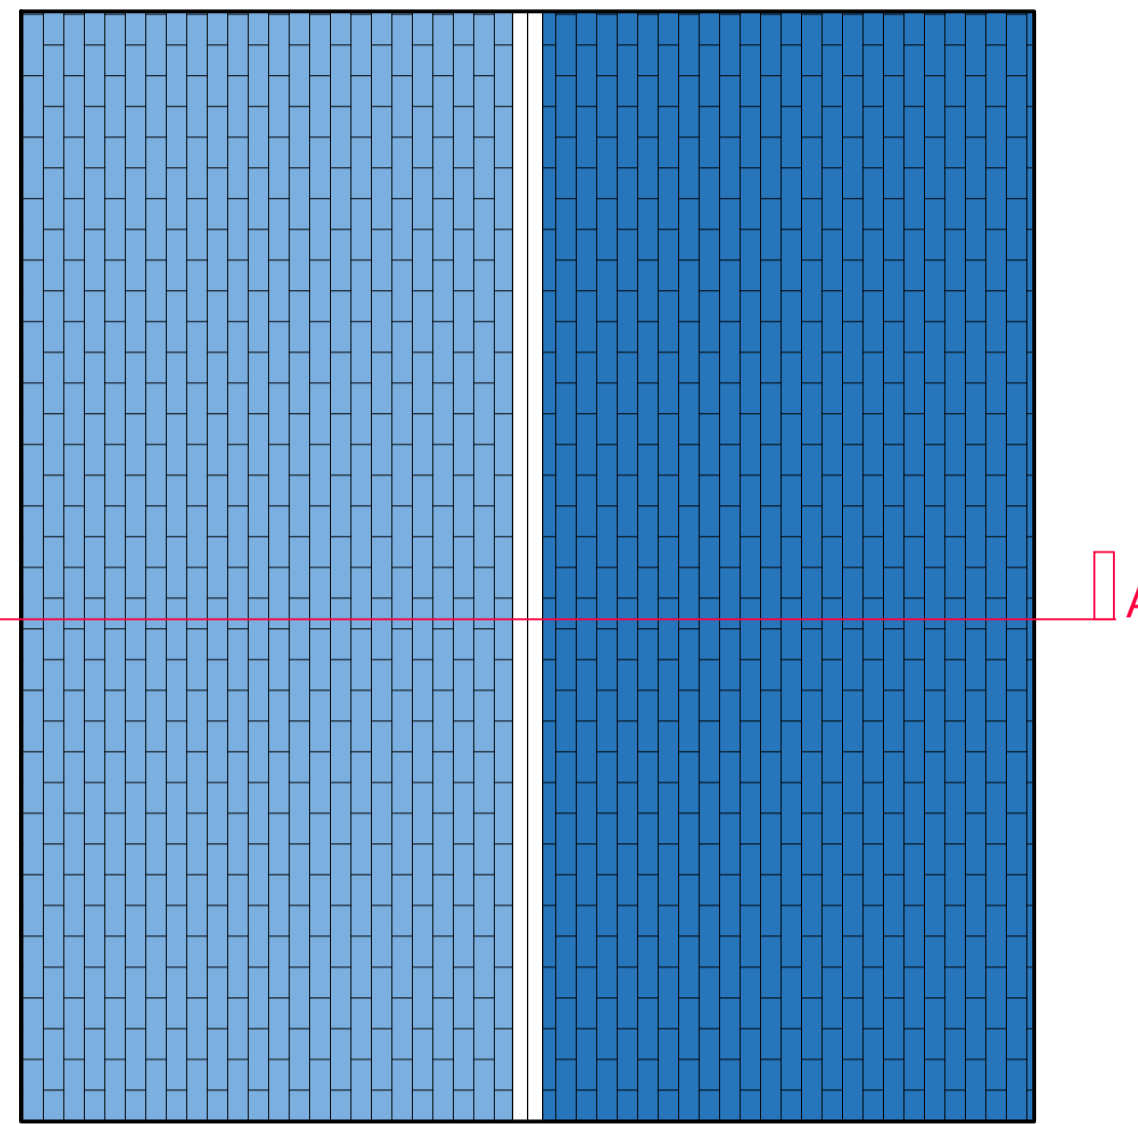


ROOF PLAN SCALE 1:50  
SCALE (M)

# BARNESLEY RD

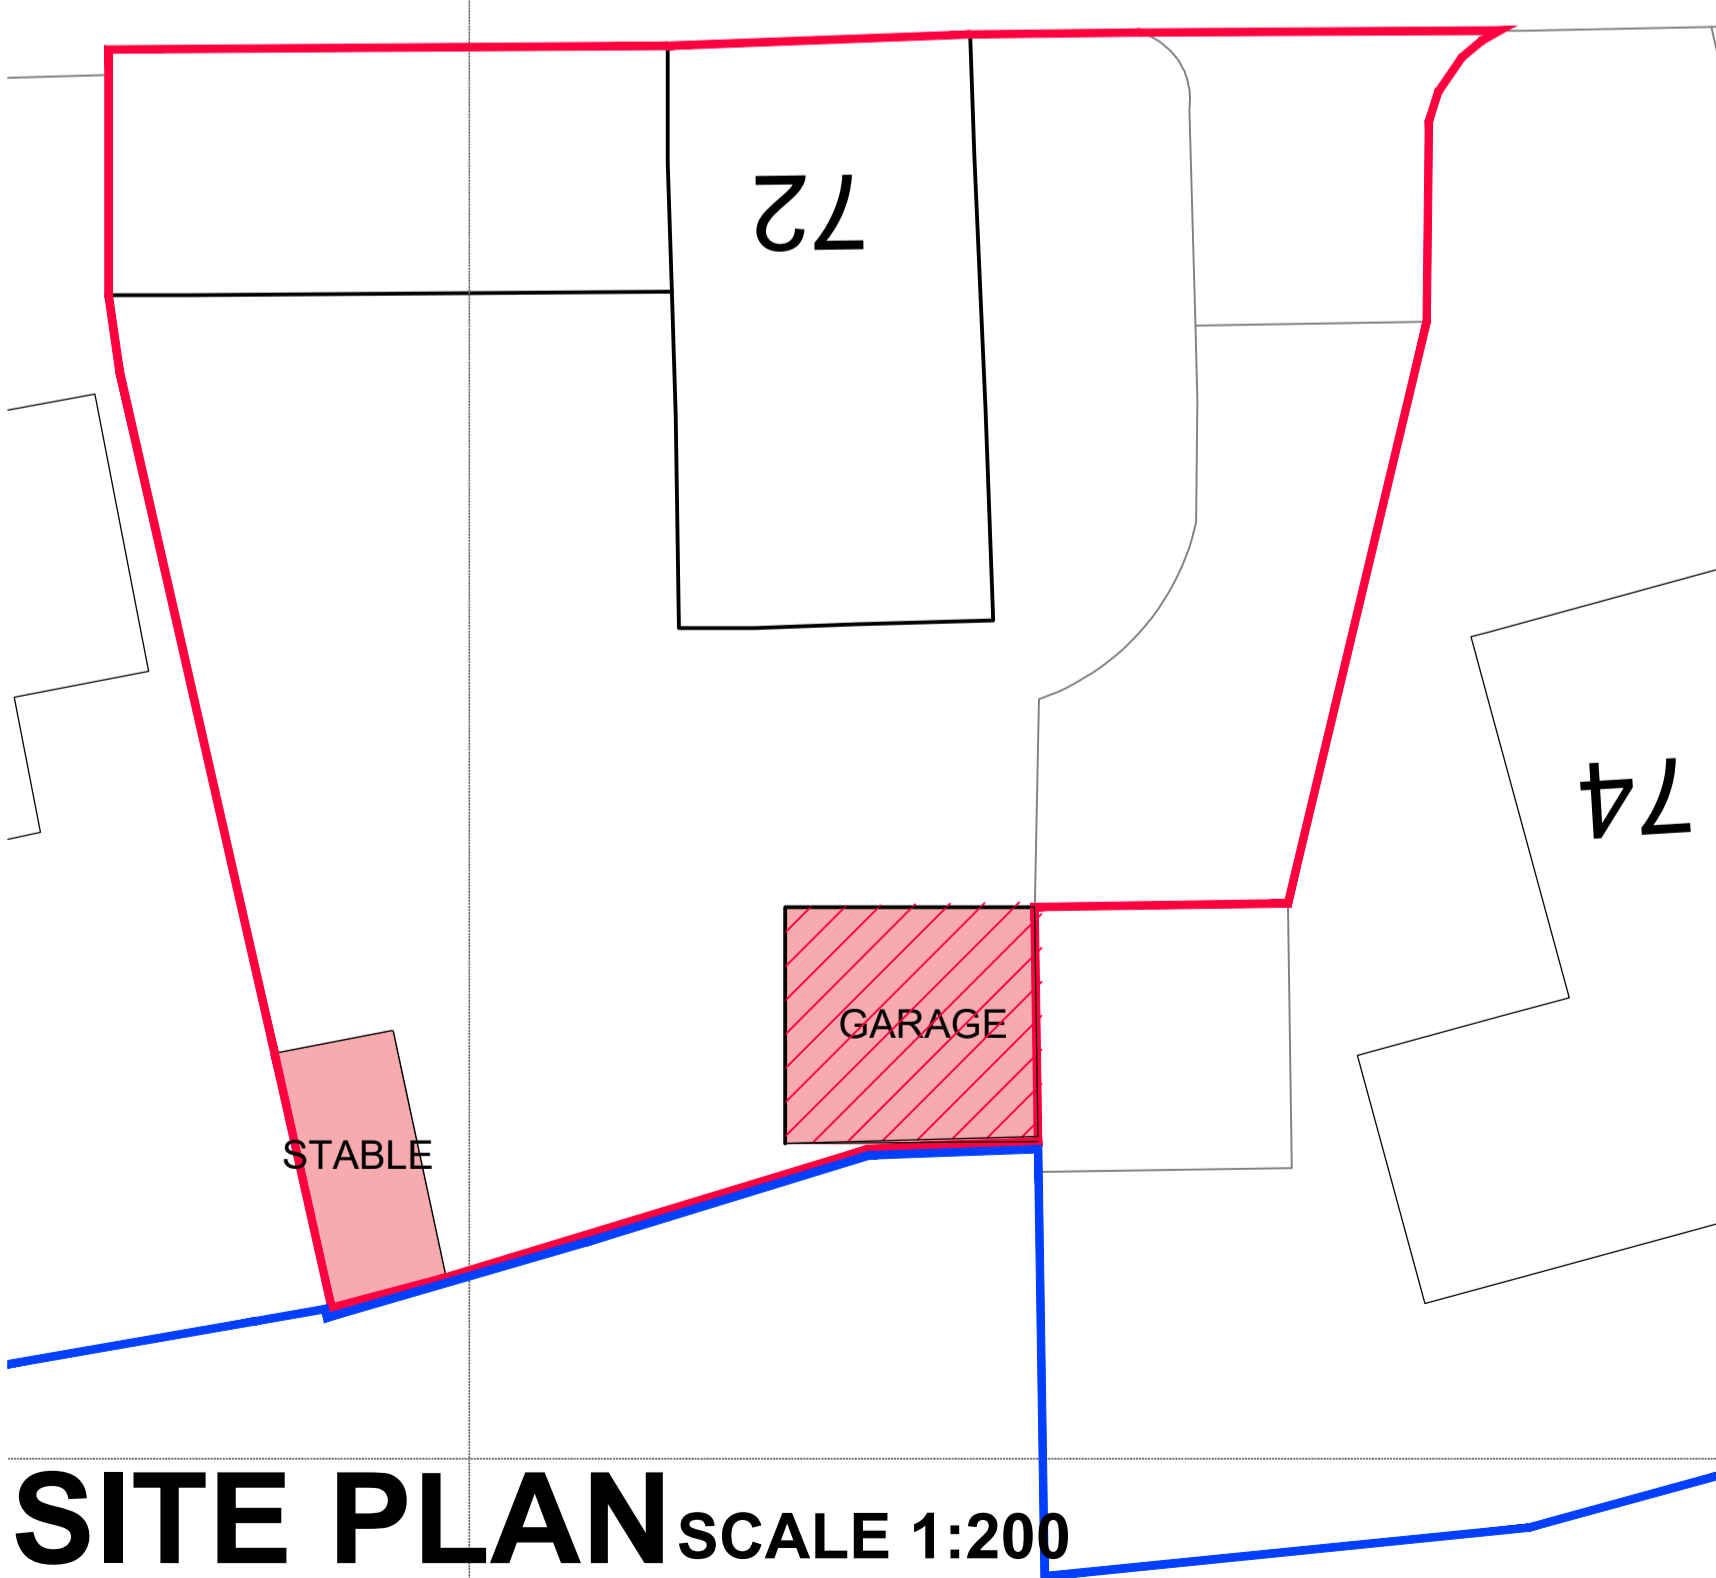

SITE PLAN SCALE 1:200

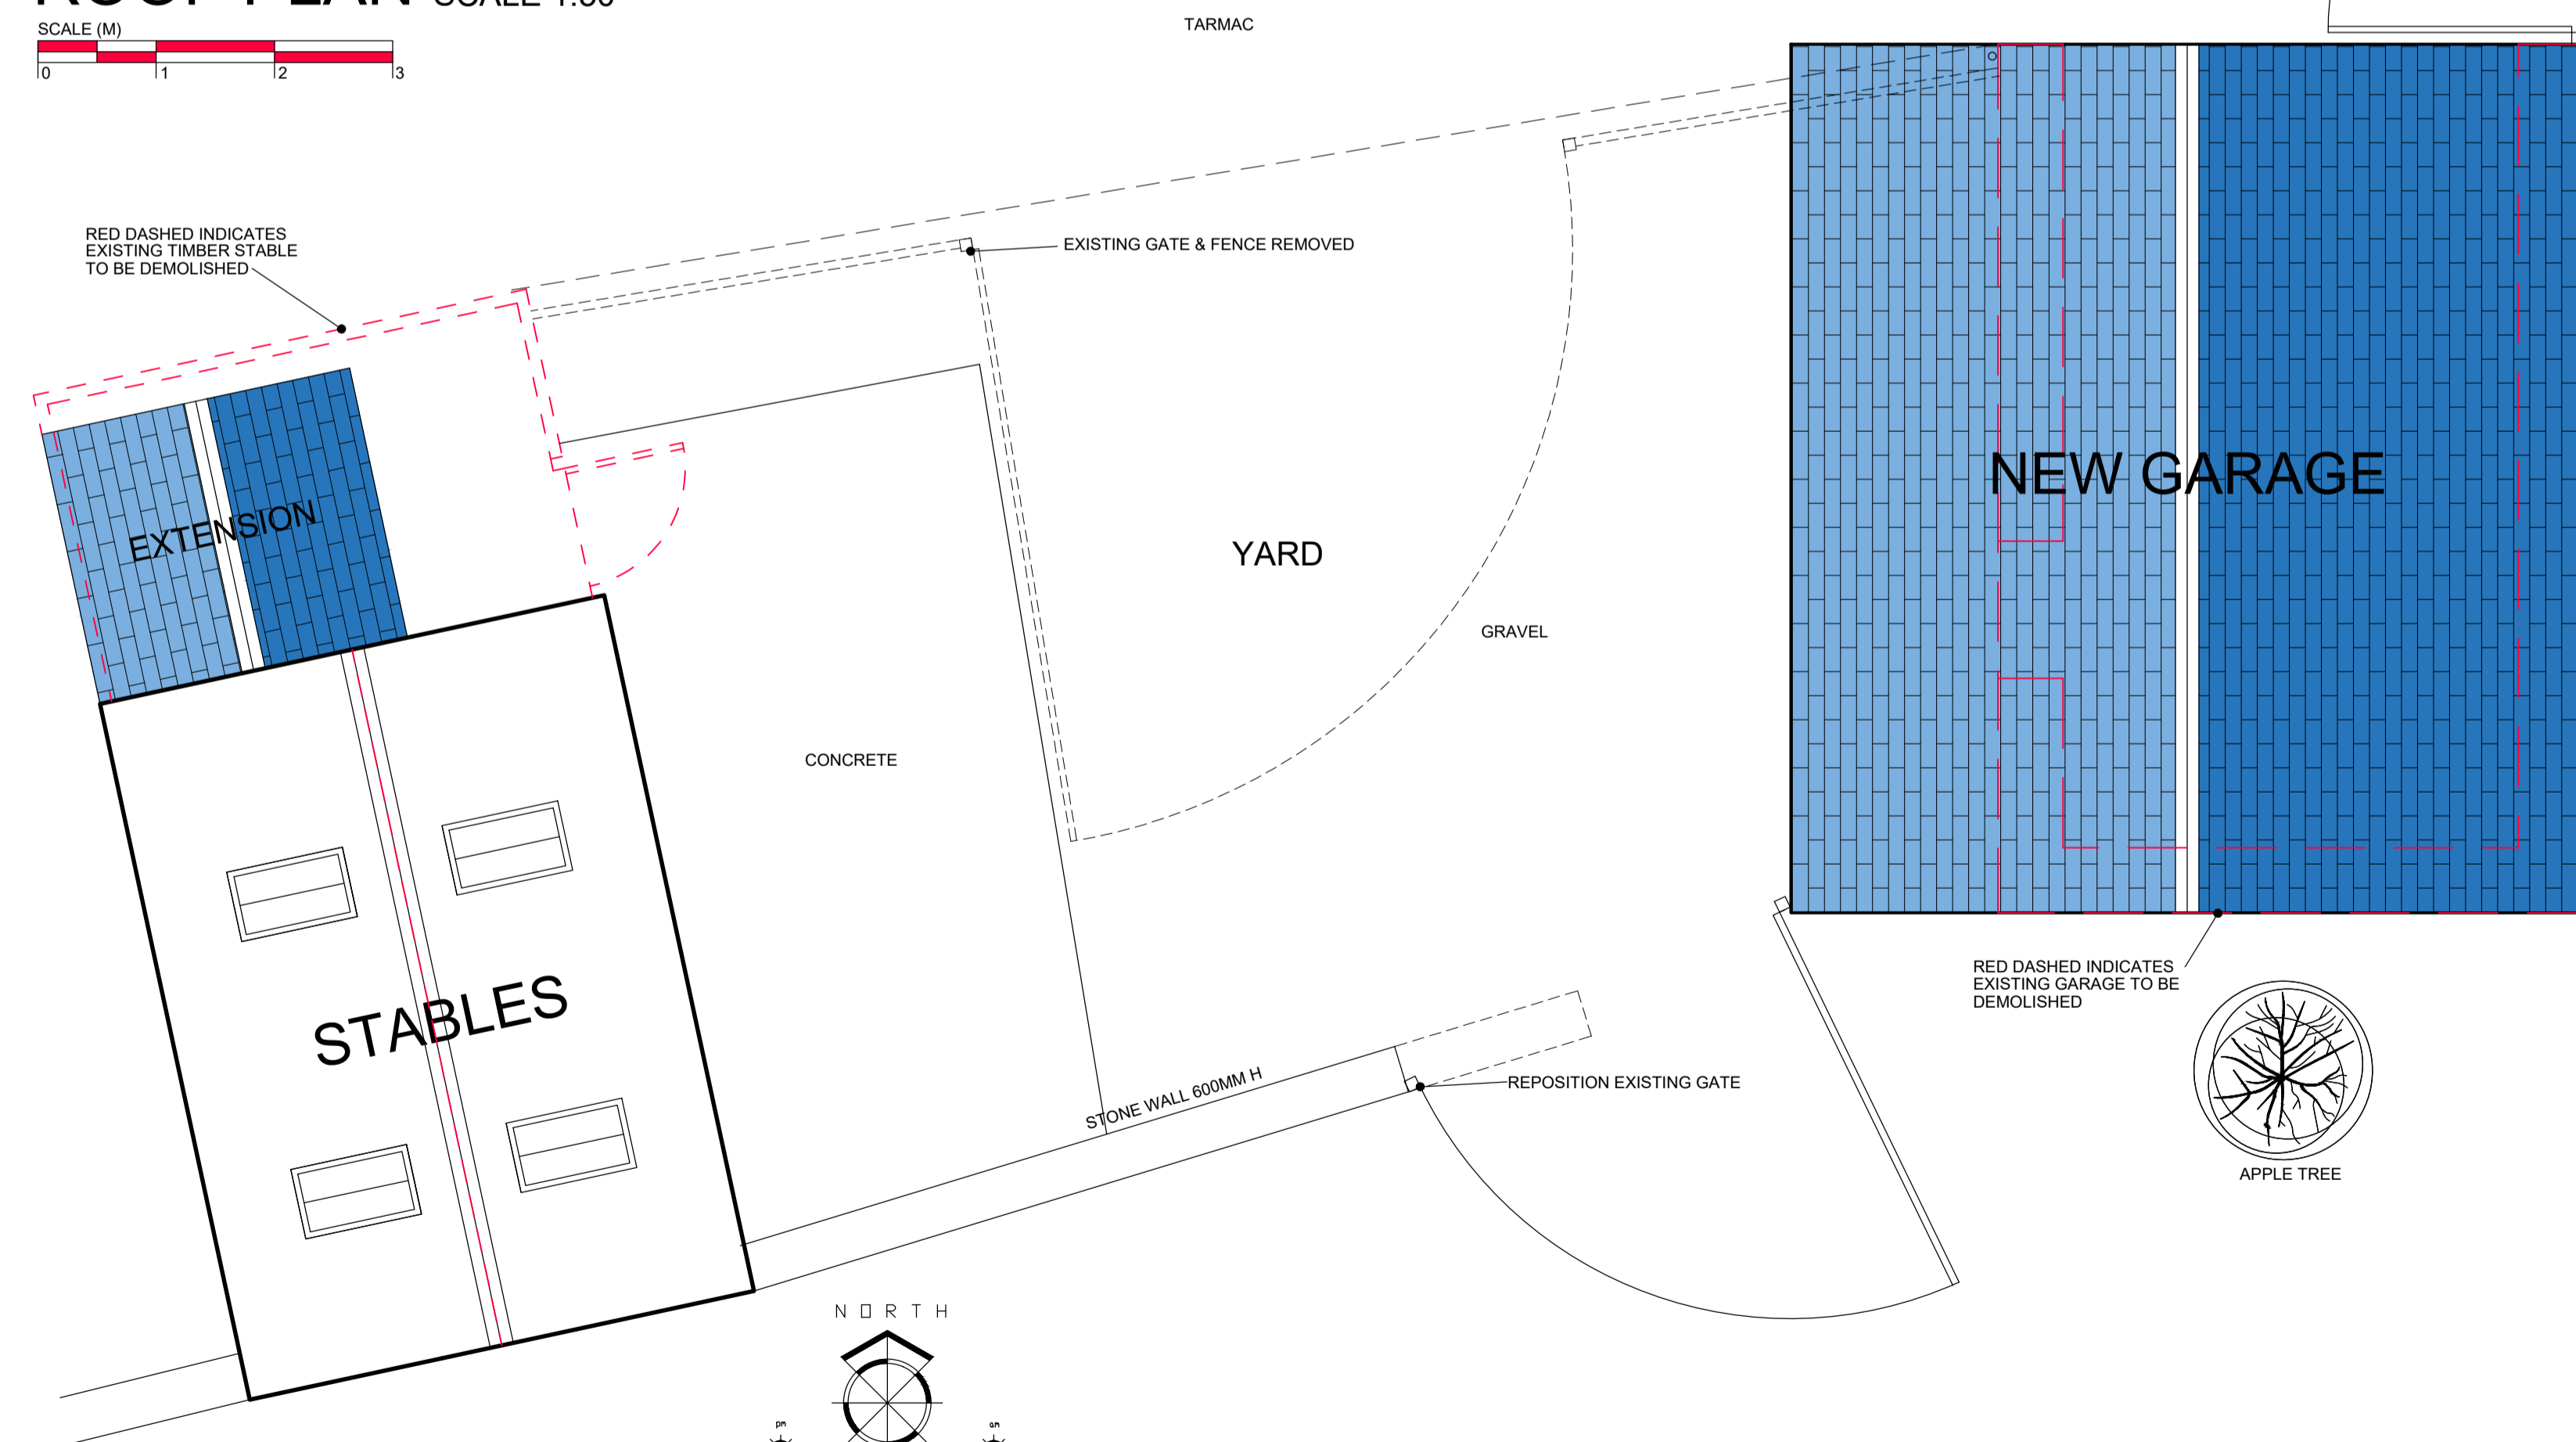

SITE PLAN SCALE 1:50  
SCALE (M)

1. THIS DRAWING AND THE COPYRIGHTS AND PATENTS THEREIN ARE THE PROPERTY OF NYP ARCHITECTURAL LTD REGISTERED IN ENGLAND AND WALES No. PENDING AND MAY BE USED OR REPRODUCED ONLY UNDER CONTRACT.  
2. CONTRACTORS AND SUB-CONTRACTORS MUST CHECK AND AGREE ALL DIMENSIONS BEFORE PREPARING SHOP DRAWINGS OR COMMENCING WORK ON SITE  
3. CONTRACTORS ARE RESPONSIBLE FOR INFORMING THE DESIGNER OF ANY DISCREPANCY DISCOVERED ON THIS DRAWING OR BETWEEN THIS DRAWING AND ANY OTHER RELATED DOCUMENT ISSUED UNDER THE STANDARD FORM OF CONTRACT IN RESPECT OF THE WORK.  
4. WRITTEN DIMENSIONS ONLY ARE TO BE USED FROM THIS DRAWING. IF IN ANY DOUBT ASK FOR CLARIFICATION.

### Revisions.

Date	Suffix	Description

Notes.

NYP ARCHITECTURAL LTD

BBIC, INNOVATION WAY, BARNESLEY, S75 1JL  
Tel: 01226 200989. E: scott@nypas.co.uk

Project:  
**72 BARNESLEY RD  
FLOCKTON  
WF4-4DH**

**PLANNING APPLICATION**

Drawing Title:  
**GARAGE RE-BUILD  
PLANS - ELEVATIONS  
& SITE PLAN  
AS PROPOSED**

Client:  
**MR J. PATKO**

Date:  
**JULY 2025**

Scale:  
**AS INDICATED**

Ref. Dwg. No. Rev.  
**2025/115 03 A**