




North Elevation - 1:100



West Elevation - 1:100



East Elevation - 1:100

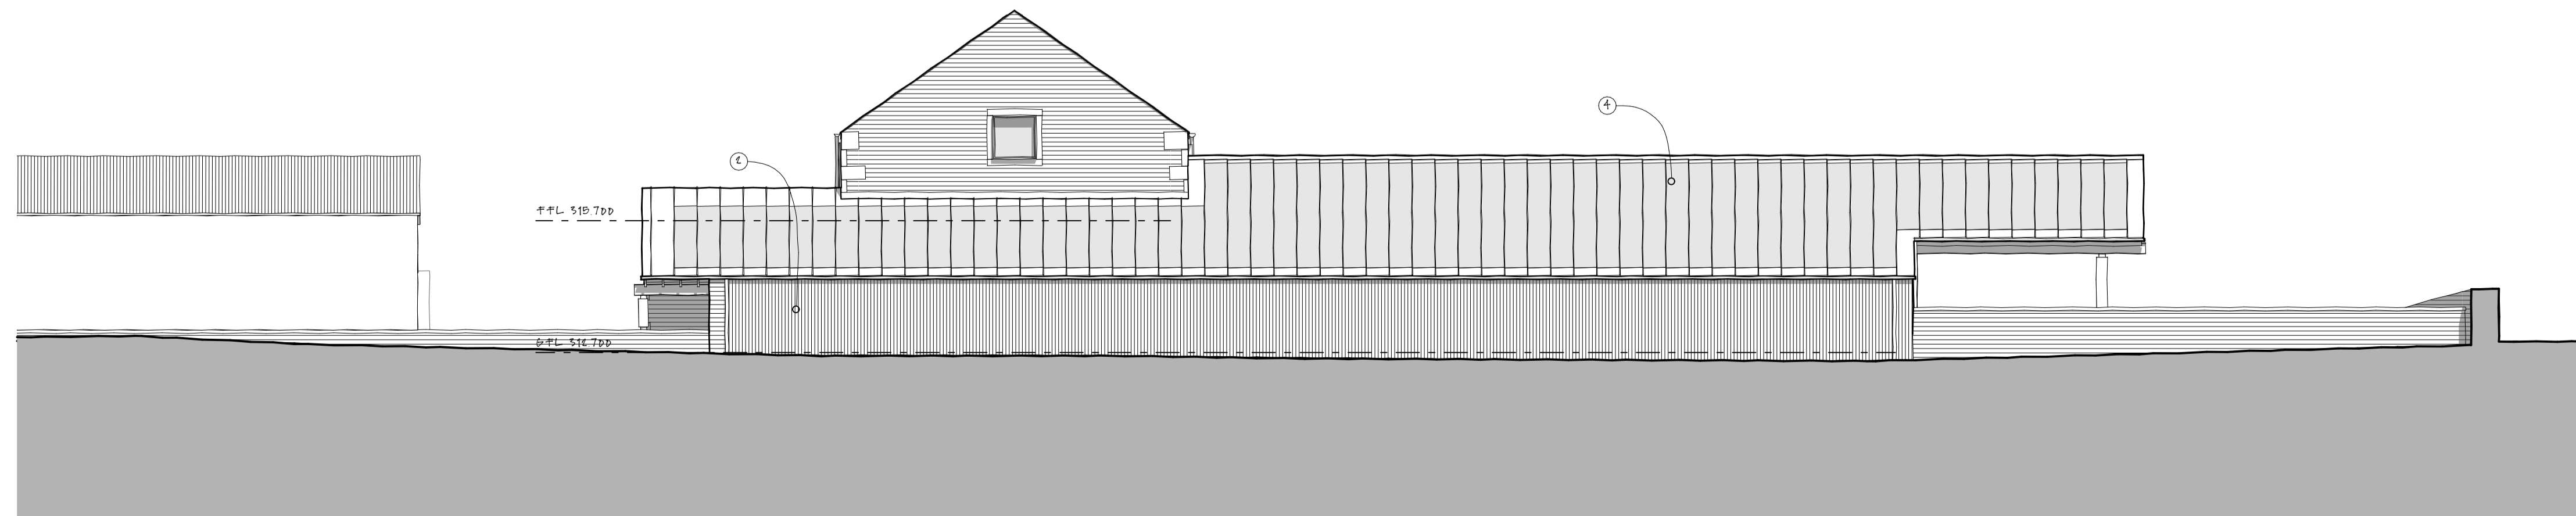

South Elevation - 1:100


**Notes**

Do not scale from drawing, use figured dimensions only.  
 All dimensions must be checked and verified on site prior to commencement of work and Architect to be notified of any discrepancies.  
 This drawing is intended to permit overall scheme proposals only and cannot be used for construction purposes without further information.

Rev	Description	Drawn	Date
•	Drawing created.	JE	22.10.24
A	Drawing updated to reflect latest scheme.	JE	14.07.25
B	Scheme amended following meeting with Client.	JE	30.07.25

Materials Key:

- ① Natural coursed walling stone
- ② Vertical timber cladding
- ③ Quartz zinc standing seam
- ④ Integrated solar panels
- ⑤ Aluminium windows and doors
- ⑥ Exposed steel
- ⑦ Aluminium rooflights
- ⑧ Stainless steel rainwater goods
- ⑨ Sawn ashlar detailing

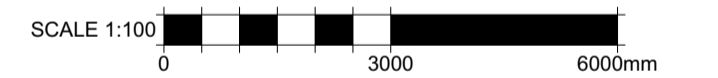

Client  
**Mr & Mrs M Golden**

Site Address  
 Berristall Head Farm, Bent Road,  
 Hepworth, Holmfirth, HD9 1TS

Project Description  
 New Detached House  
 Status  
 Planning

Date  
 October 2024

Drawn  
 JE

Checked

Drawing	Scale @ A1
<b>Proposed Elevations</b>	<b>1:100</b>
Drawing No. 3596 (0-) 04	Revision B

**ONE17**  
 DESIGN

THE DYEHOUSE, ARMITAGE BRIDGE  
 HUDDERSFIELD, WEST YORKS HD4 7PD  
 T 01484 448000 & SOLUTIONS@ONE17DESIGN.COM  
 ONE17DESIGN.COM