



Existing Section A - A
Scale 1:200

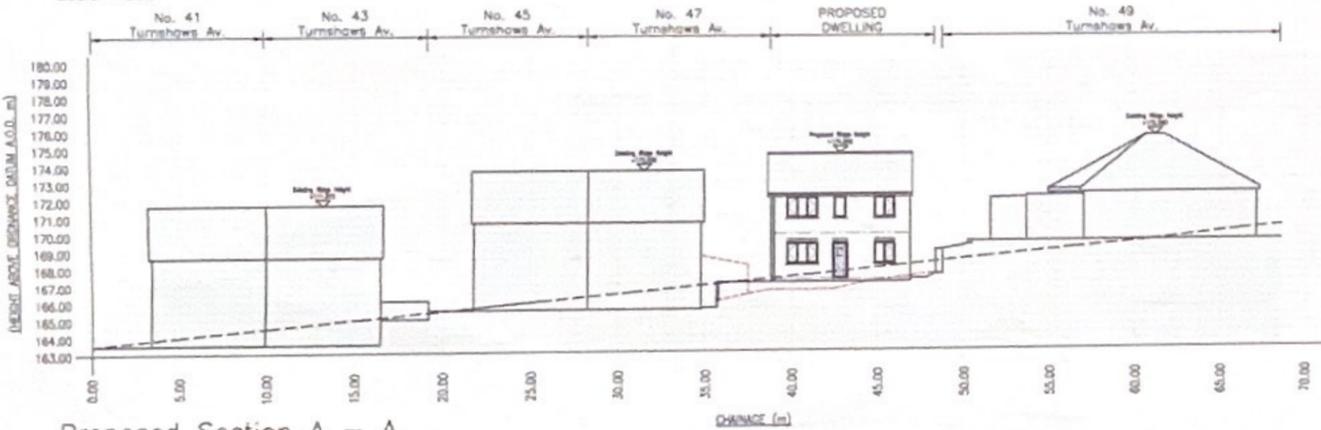

Proposed Section A - A
Scale 1:200

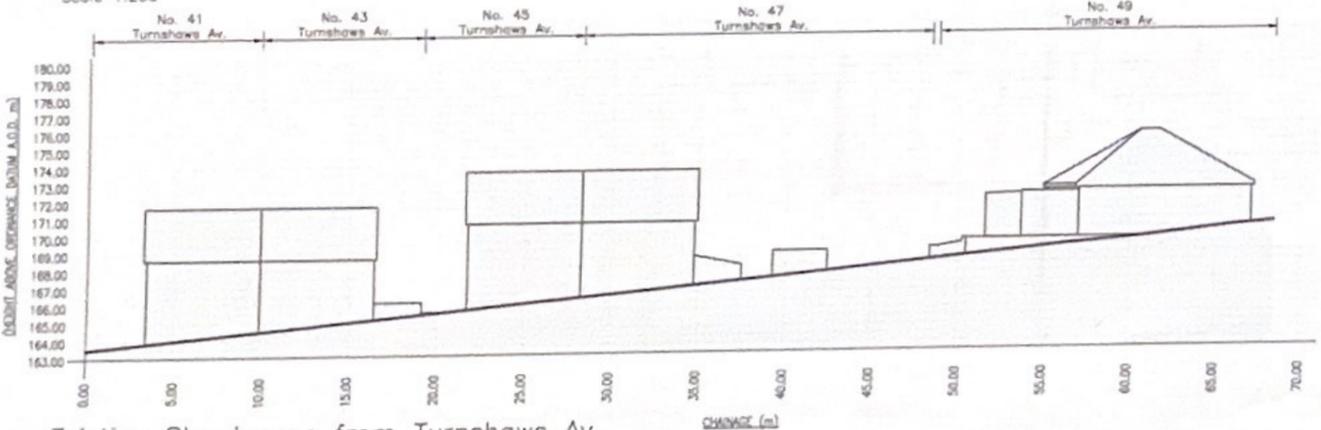


Existing Streetscene from Turnshaws Av.
Scale 1:200



Proposed Streetscene from Turnshaws Av.
Scale 1:200




Existing Site Plan
Scale 1:200

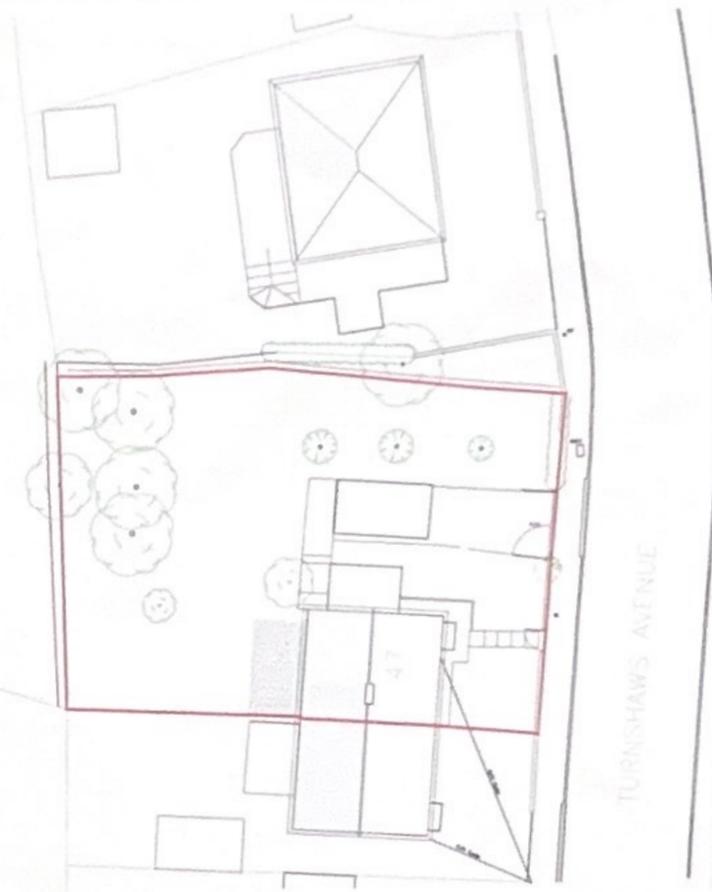

⊙ denotes location of EV Charging point

Proposed Site Plan
Scale 1:200

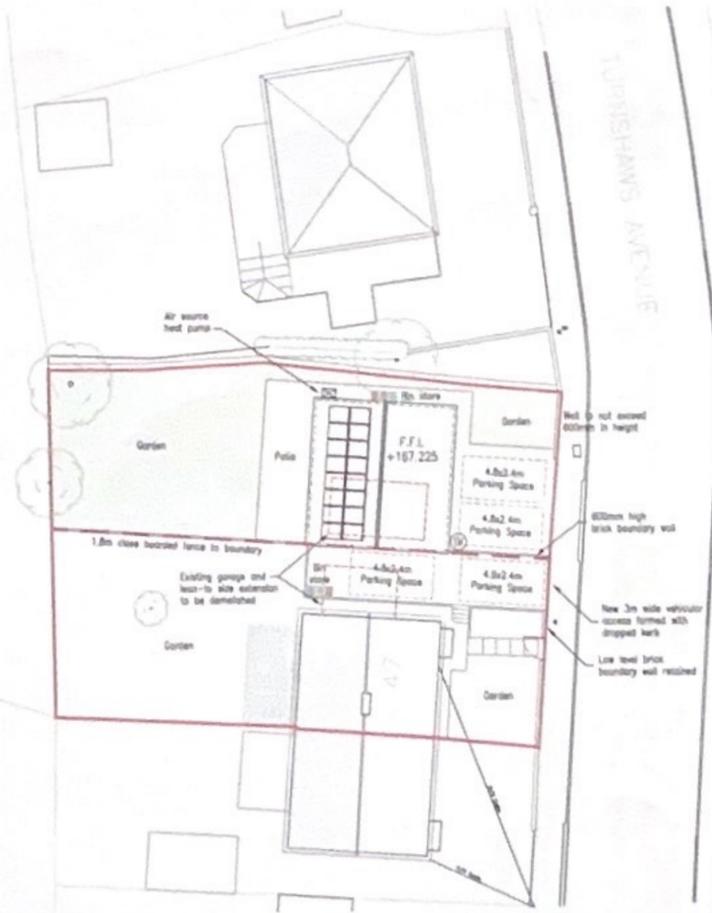

- NOTES
1. No dimensions to be scaled. IF IN DOUBT ASK.
 2. All dimensions must be checked and verified on site by the Contractor prior to the commencement of works and Hinchliffe Architecture & Design Ltd. to be notified of any discrepancies.
 3. The copyright of these drawings remains the property of Hinchliffe Architecture & Design Ltd. They must not be reproduced in any way without prior written consent from the originator (Hinchliffe Architecture & Design Ltd.)
 4. Any works undertaken on site prior to obtaining full written approval from Building Control is at the Contractor/Clients own risk. Works should not commence until full approval is granted.

4.8 x 2.4
PARKING SPACE

No.	Date	Description

Status: PLANNING

hinchliffe
ARCHITECTURE & DESIGN LTD.
100-102 THE ARCADE, KIRKBRURTON, W. YORKSHIRE, HD8 1JH
01484 811111
www.hinchliffe-architecture.co.uk

Client: MR & MRS P. McNULTY-SENIOR

Project: PROPOSED DWELLING
ADJ. TO 47 TURNSHAW AV,
KIRKBRURTON HUDDERSFIELD
W. YORKSHIRE
HD8 0TJ

Drawing Title: EXISTING & PROPOSED SITE
PLANS, SITE SECTIONS
& STREET SCENE ELEVATIONS

Scale (at A1): 1:200 Date: FEB' 2023

Orig. no.: 162-23-PL02 Rev.: D