


Notes

PLANNING

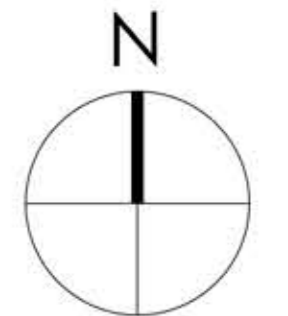

0 500 1000 1500 2000 2500mm
 SCALE 1:50

Note:
 Surrounding contextual buildings and information are based on received ordinance survey drawings and are shown for illustrative purposes only. Assumed site boundary is subject to confirmation and legal confirmation.

Note:
 Information is based on OS map and received information and is subject to full topographical survey. Assumed site boundary and site constraints subject to legal confirmation. All Legal easements and extent of existing underground services locations are subject to confirmation.

Rev. Date. Amendment. By. Appd.

Eight OneTwo Architects

Tel. +44 (0)7761 570735
 Email. mail@eightonetwo.co.uk
 www.eightonetwo.co.uk
 Studio A5_Brooke's Mill_Armitage Bridge_Huddersfield_HD4 7NR

Drawing Status
 PLANNING

Client
 MR + MRS GARRATT


Project
 PROPOSED ALTERATIONS_ 27 BINNS LANE_ HOLMFIRTH

Drawing Title
 AS PROPOSED_ GROUND FLOOR PLAN

Drawing Scale. Drawn By. Checked By.
 1:50 1:100 Jol. Jol.

Paper Size. Drawn Date. Checked Date.
 A1 JULY 2025 JULY 2025

Drawing Number
 24_B01 104

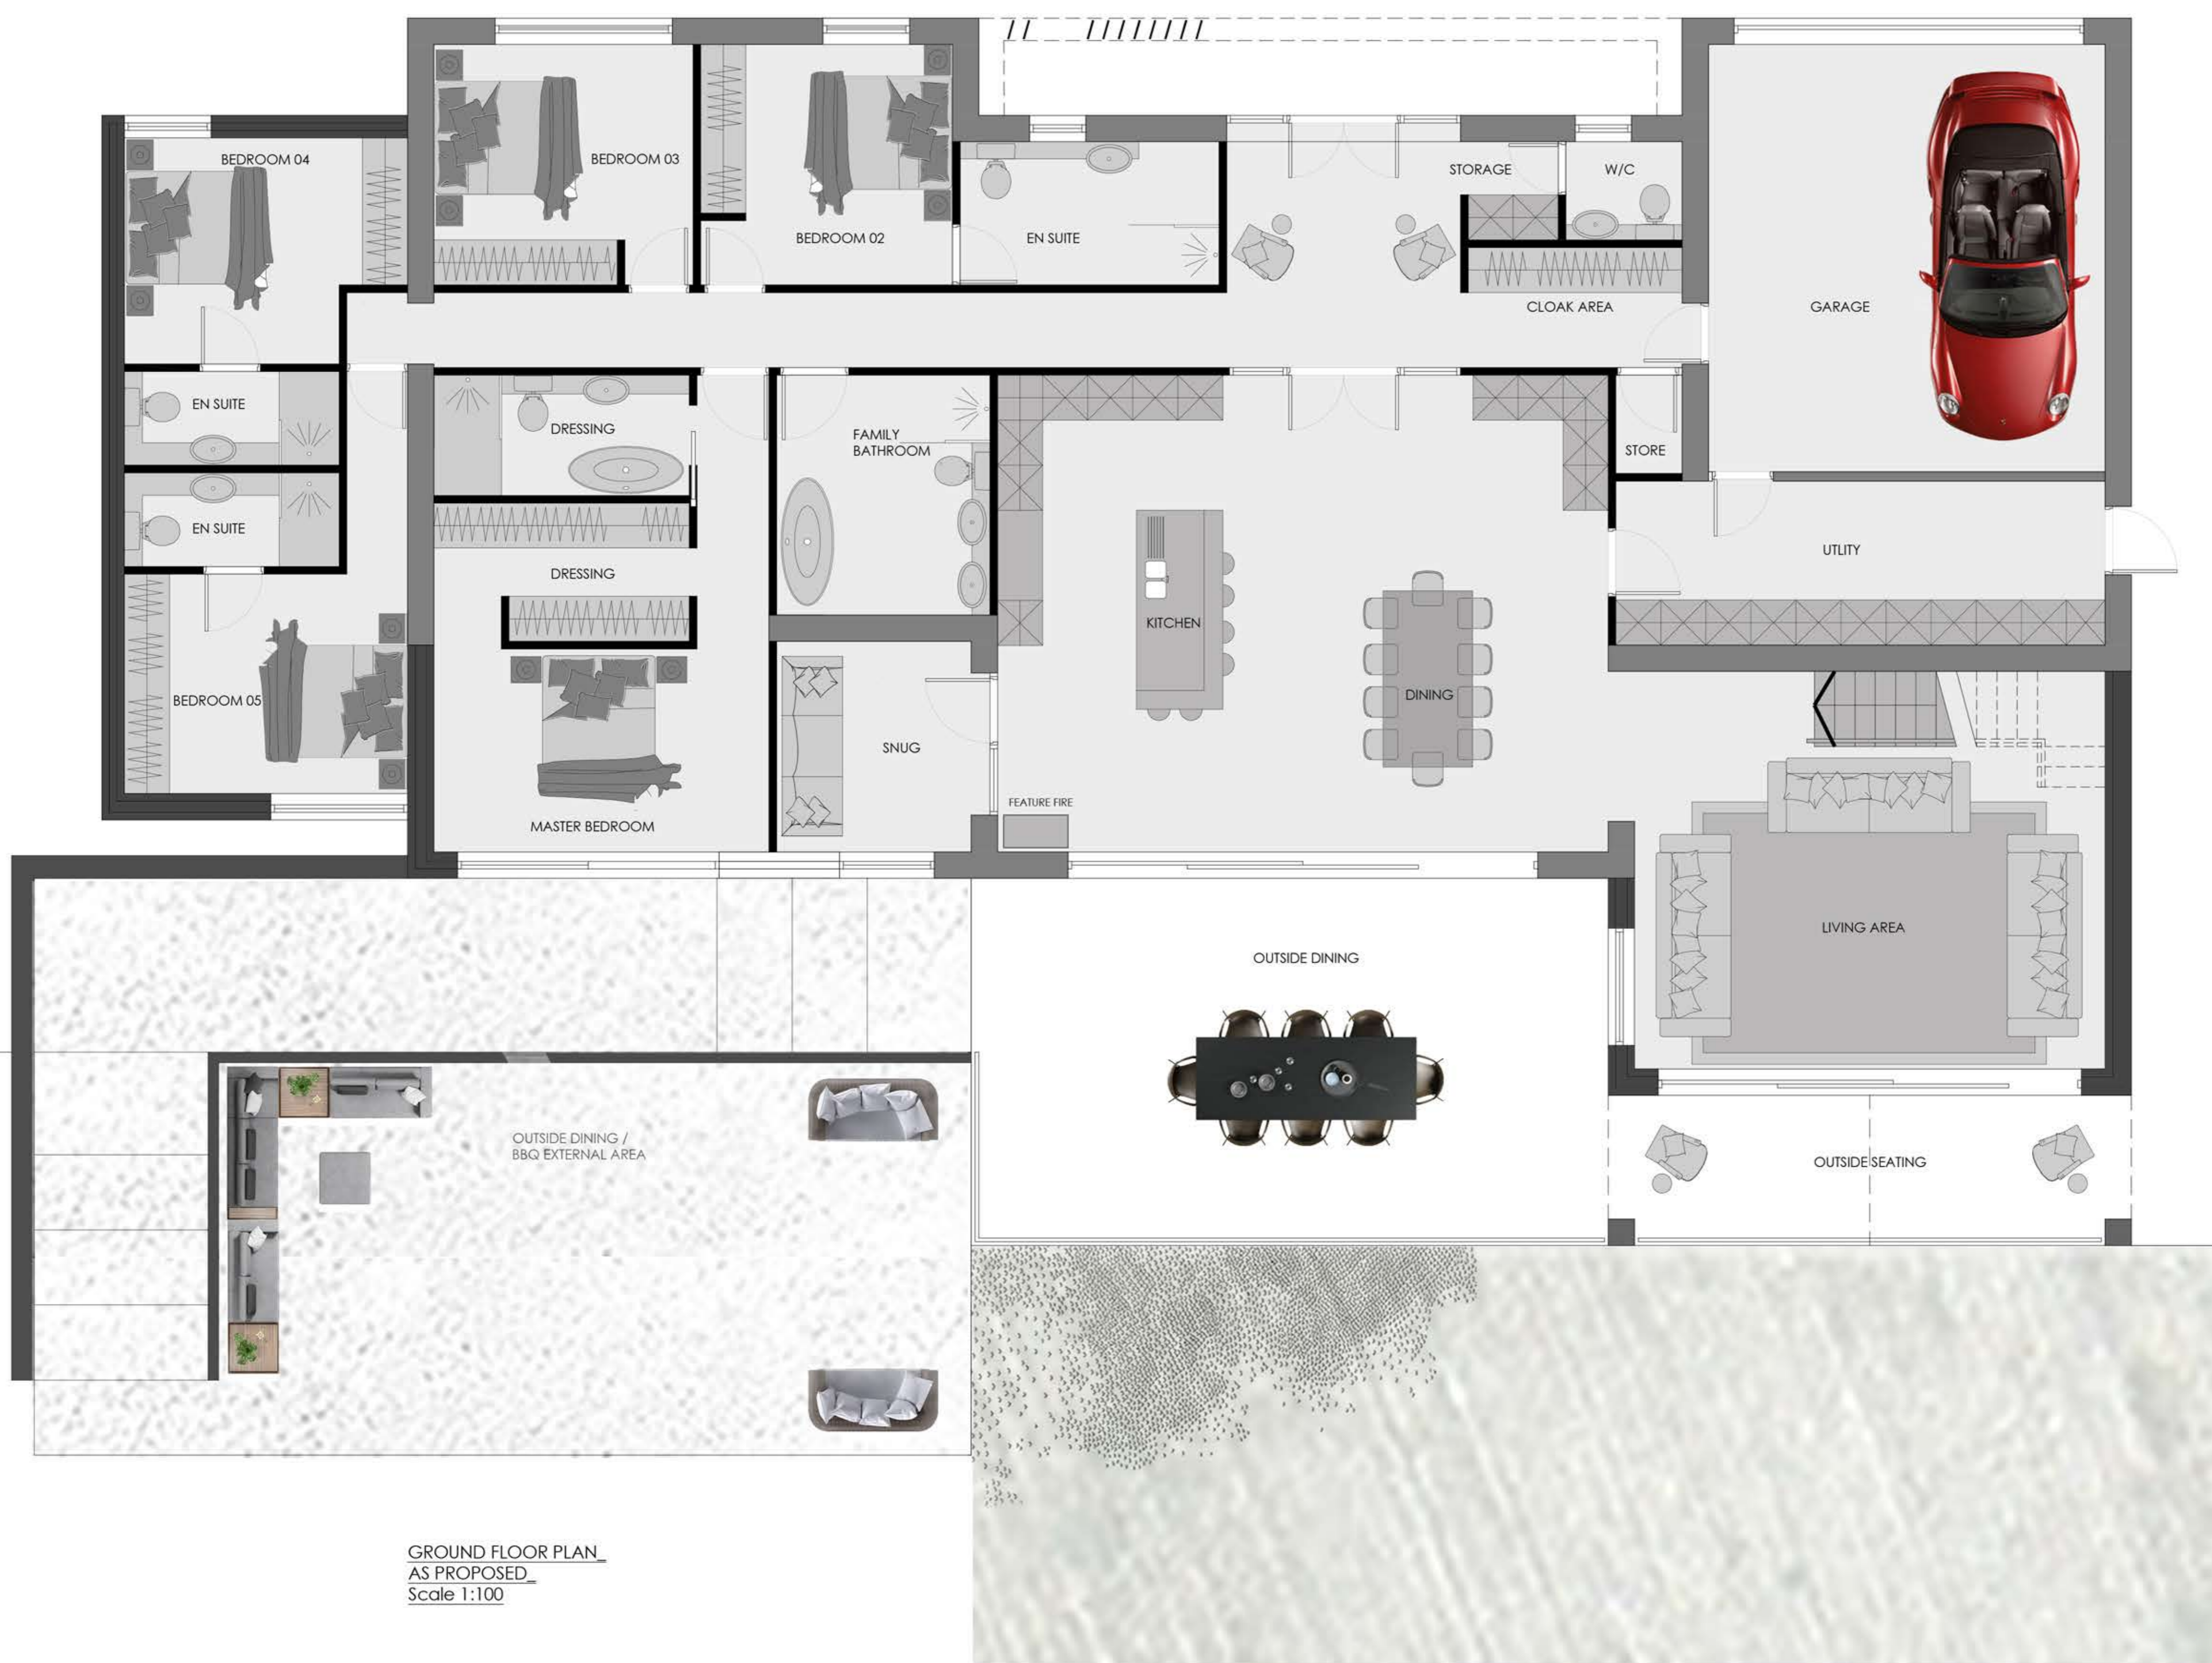

GROUND FLOOR PLAN
 AS PROPOSED
 Scale 1:100