



All dimensions to be verified on site. Do not scale this drawing. All discrepancies to be clarified with project Architect.
 This drawing is the property of Benoy Architects and is issued on the condition it is not reproduced, related or disclosed to any unauthorised person, either wholly or in part without written consent of Benoy Ltd.
 Ordnance Survey material is used with the permission of The Controller of HMSO, Crown copyright AR 159670.

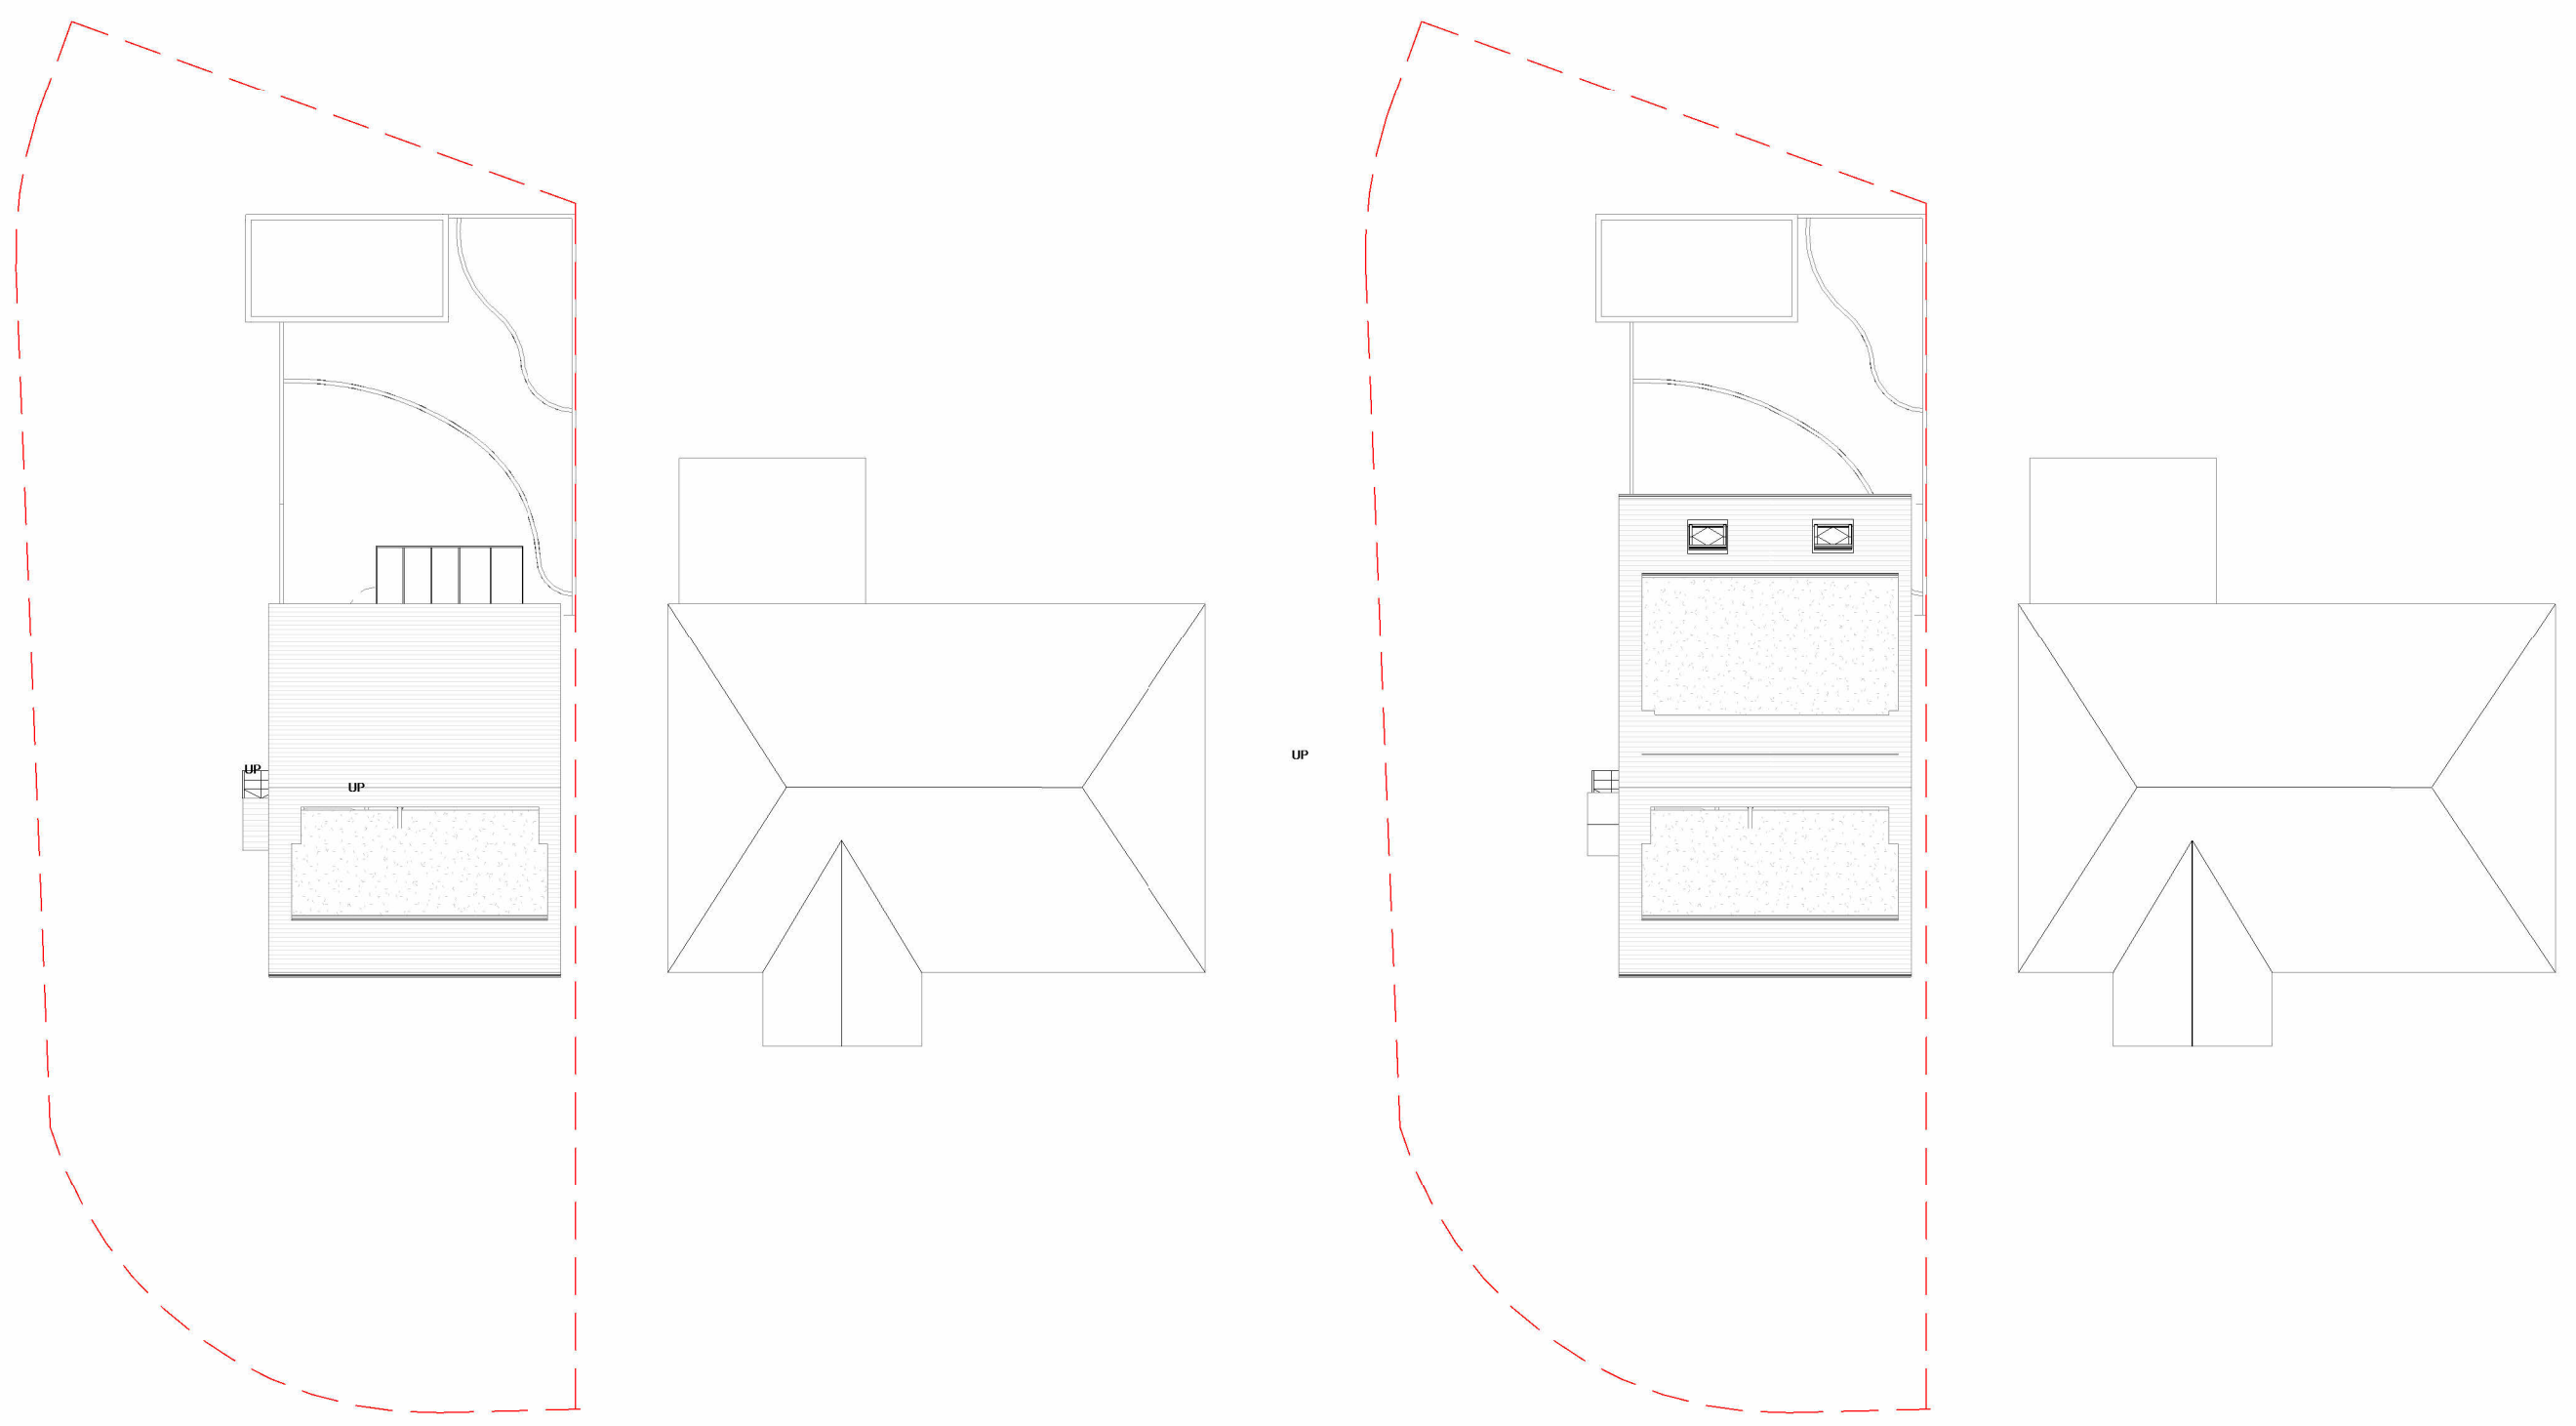


Existing Site Plan
Scale: 1 : 200


Proposed Site Plan
Scale: 1 : 200

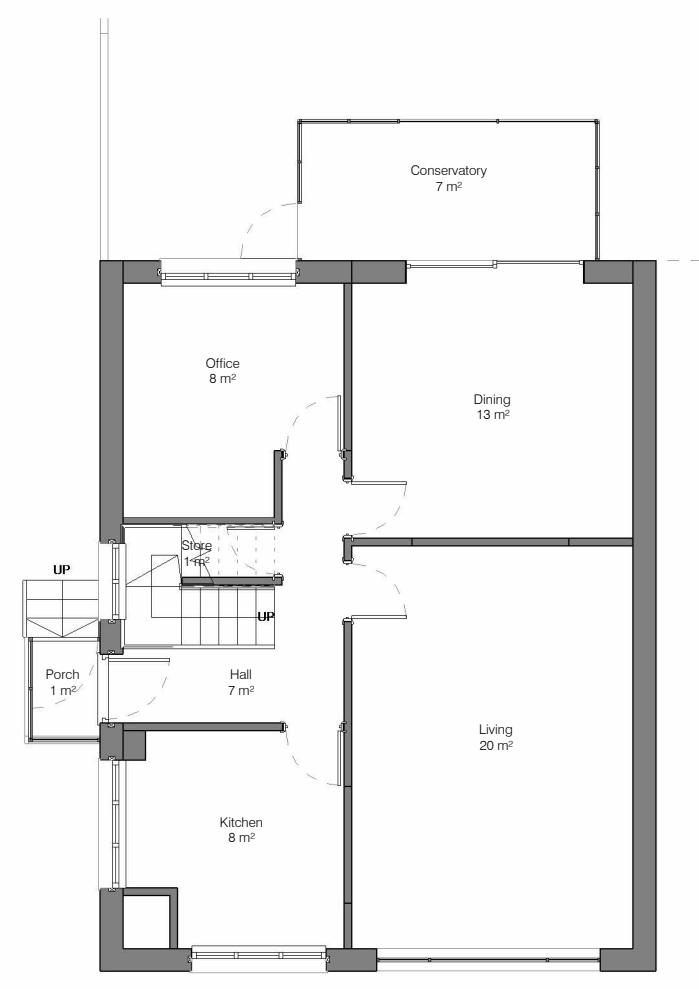


Existing Ground Floor Plan
Scale: 1 : 100

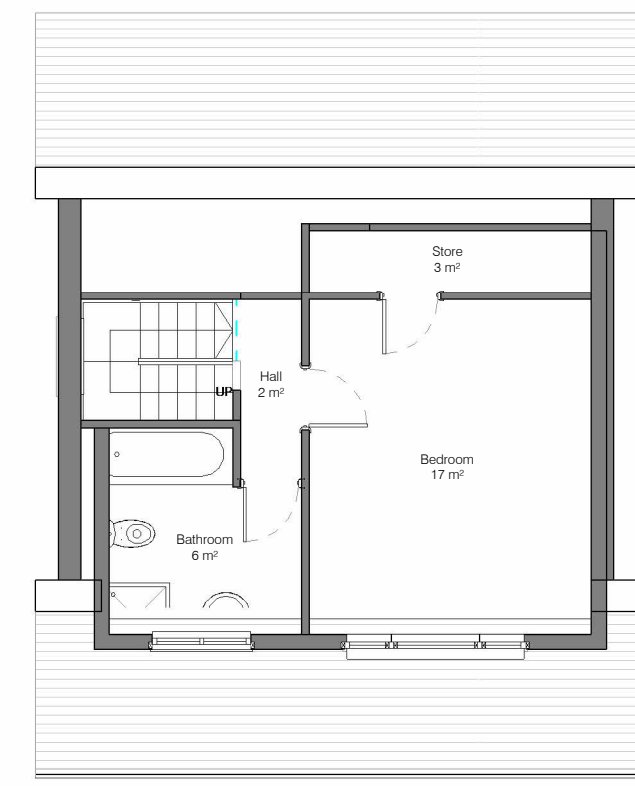


Existing First Floor Plan
Scale: 1 : 100

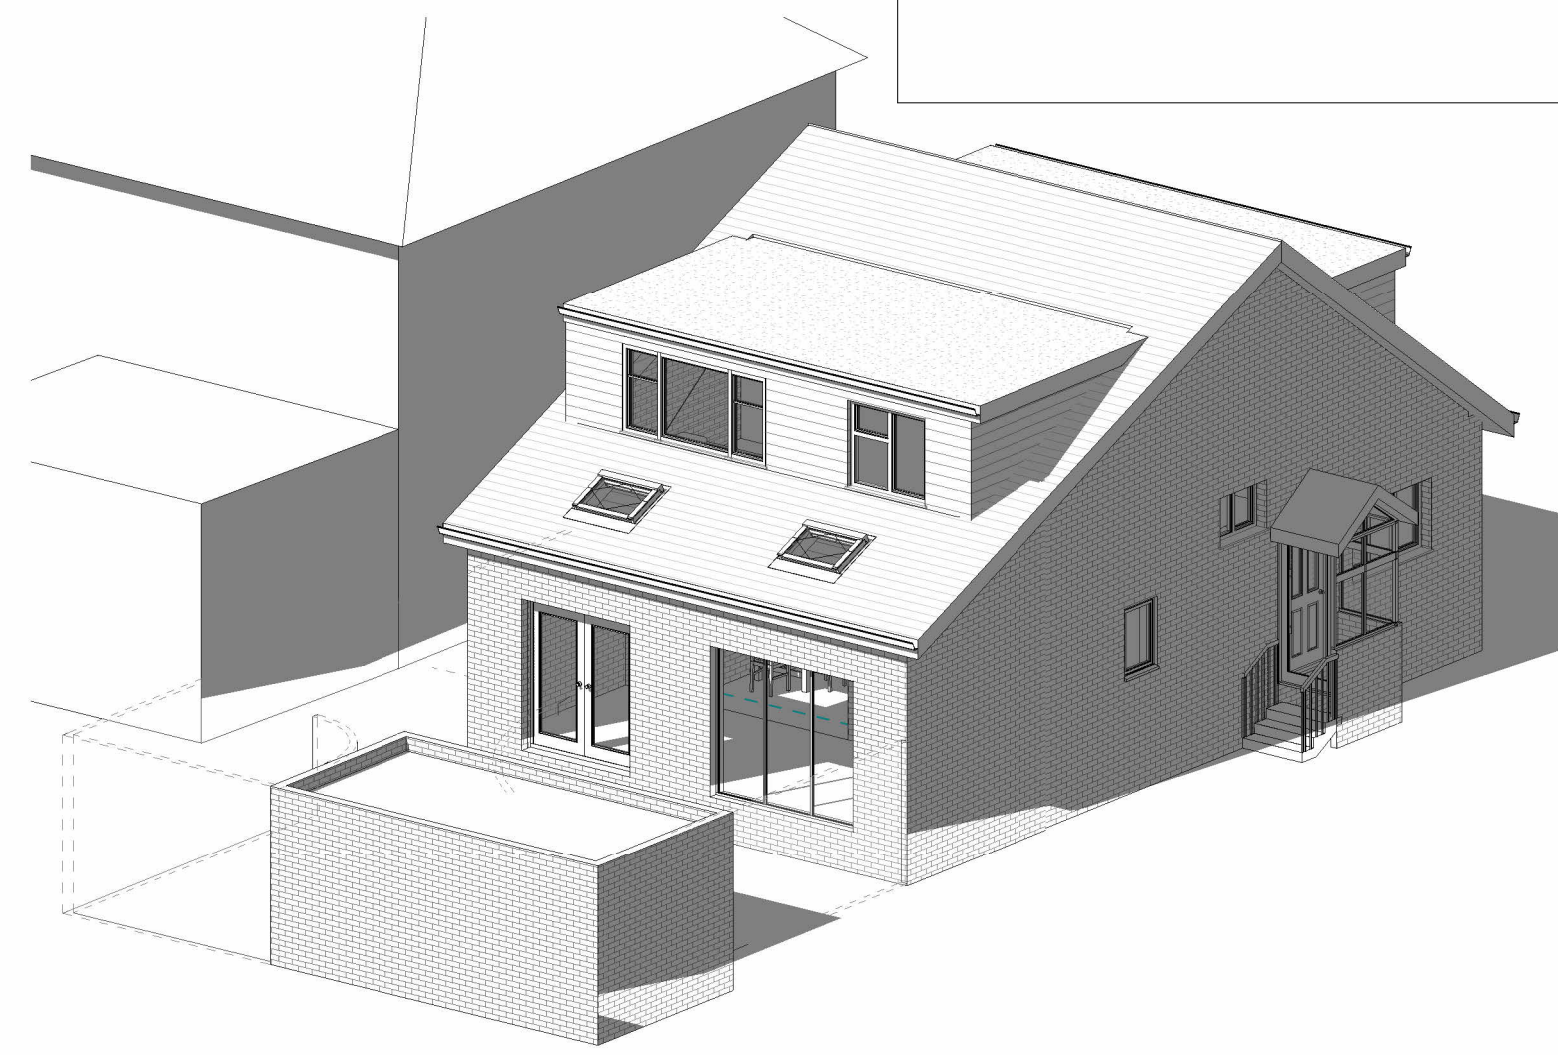


Proposed 3D Model
Scale:

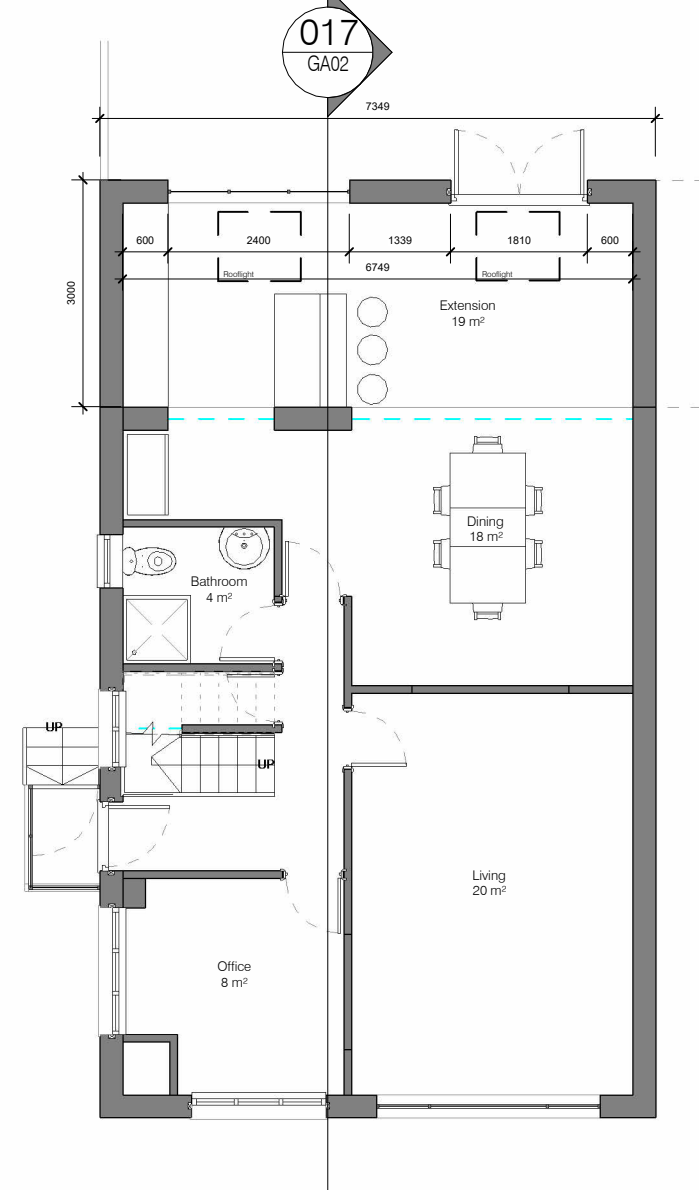

Proposed Ground Floor Plan
Scale: 1 : 100

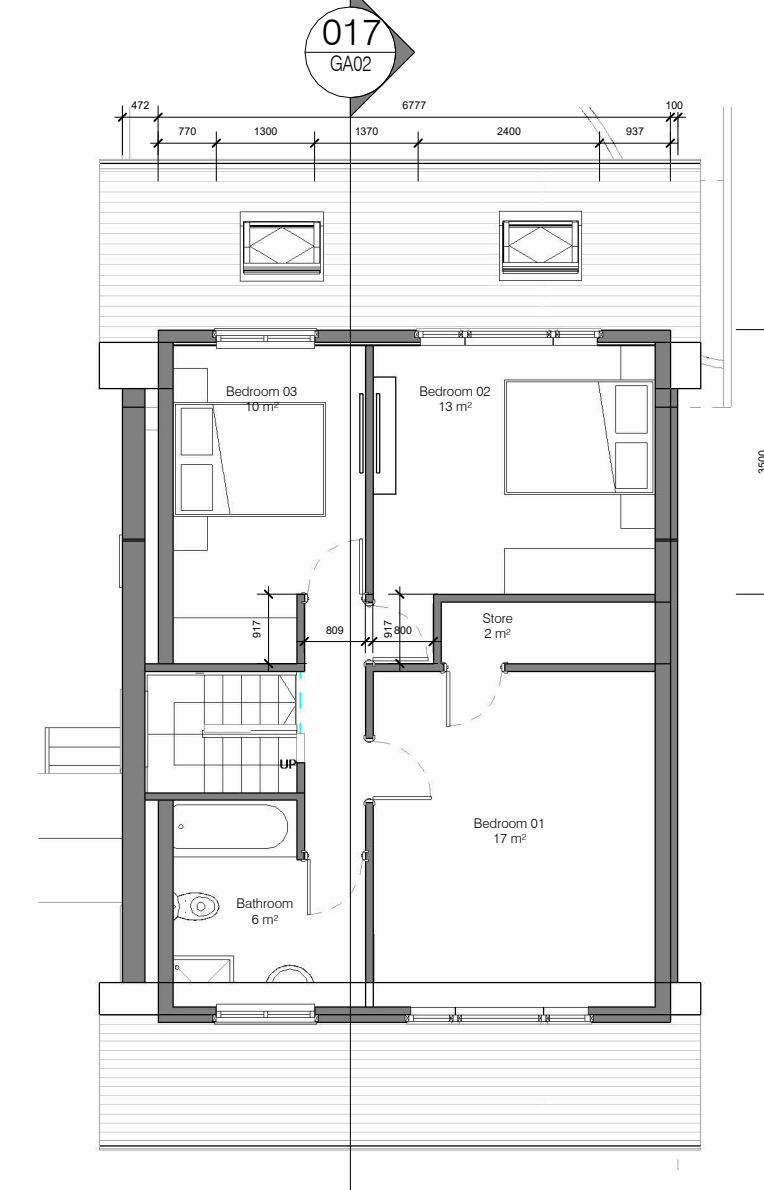

Proposed First Floor Plan
Scale: 1 : 100

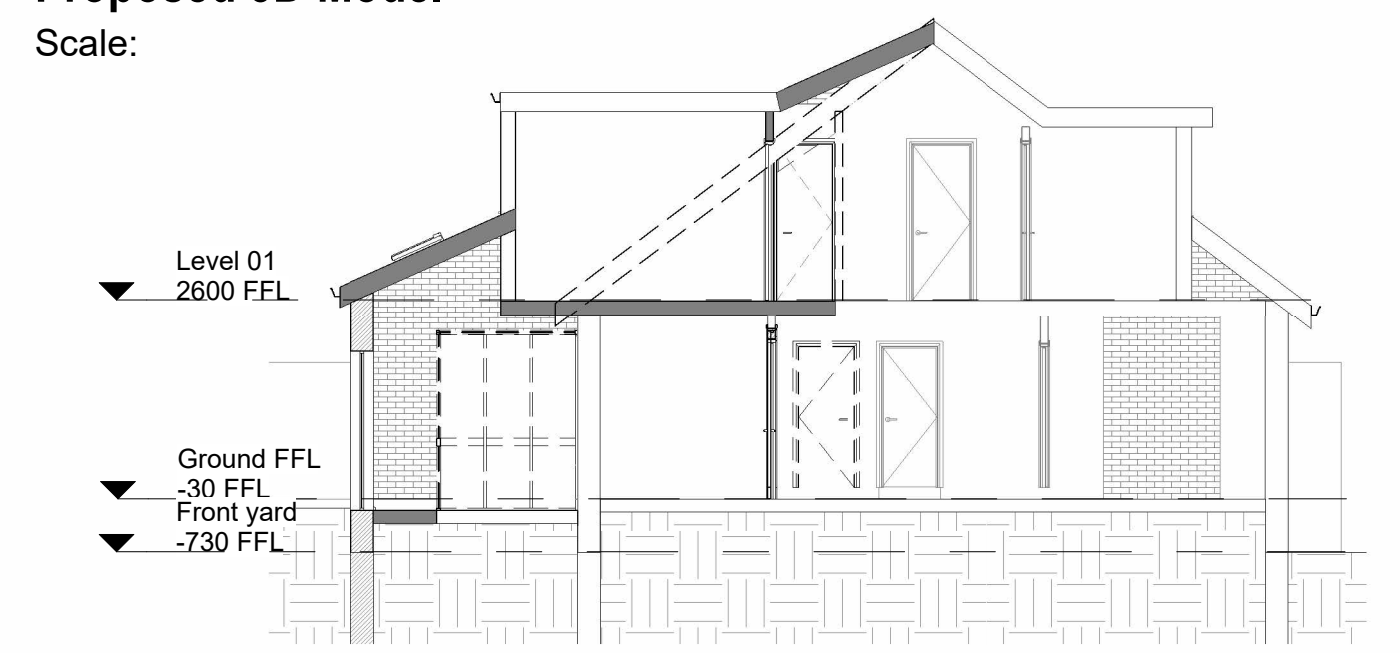


Section 1
Scale: 1 : 100



OS Plan
Scale: 1 : 1250




Existing Front Elevation
Scale: 1 : 100

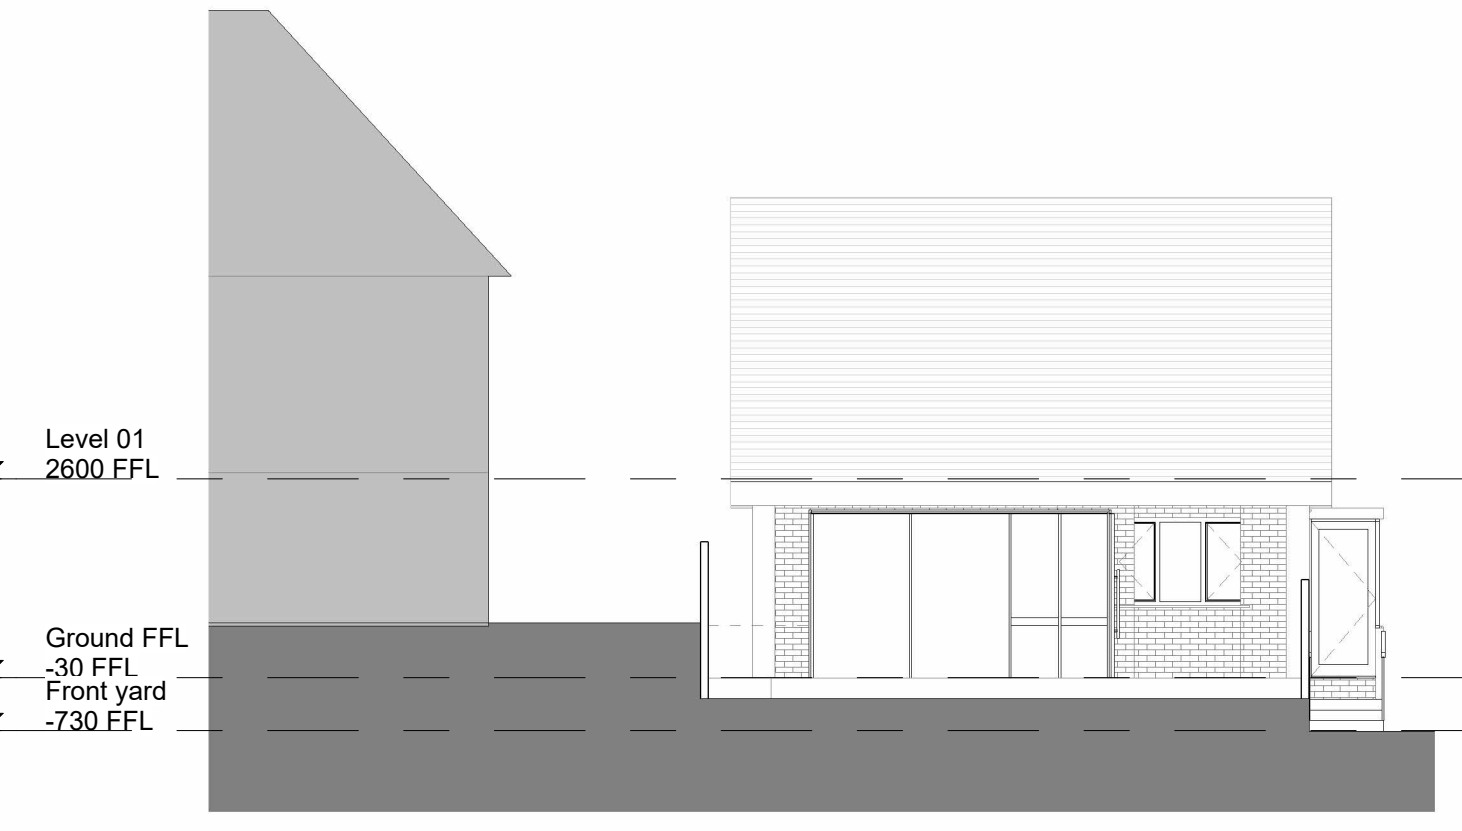

Existing Rear Elevation
Scale: 1 : 100



Existing Side 2 Elevation
Scale: 1 : 100

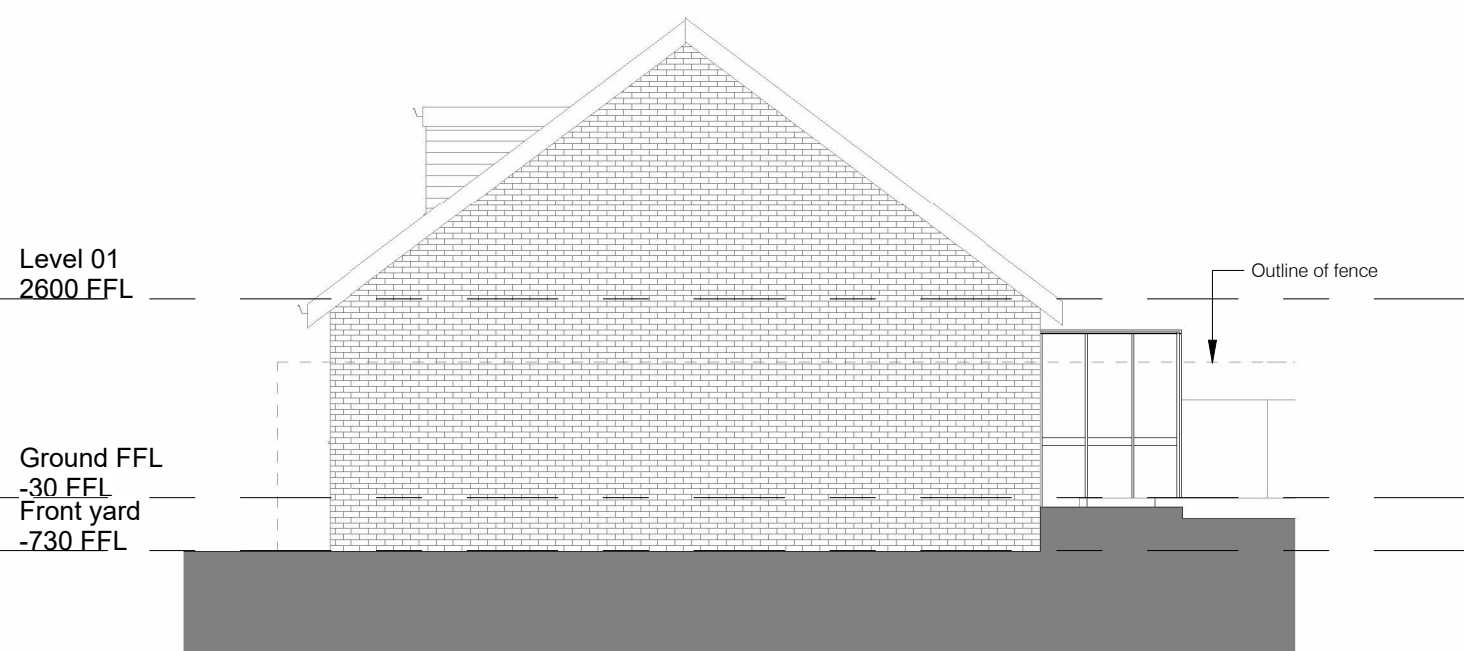


Existing Side 1 Elevation
Scale: 1 : 100




Proposed Front Elevation
Scale: 1 : 100




Proposed Rear Elevation
Scale: 1 : 100

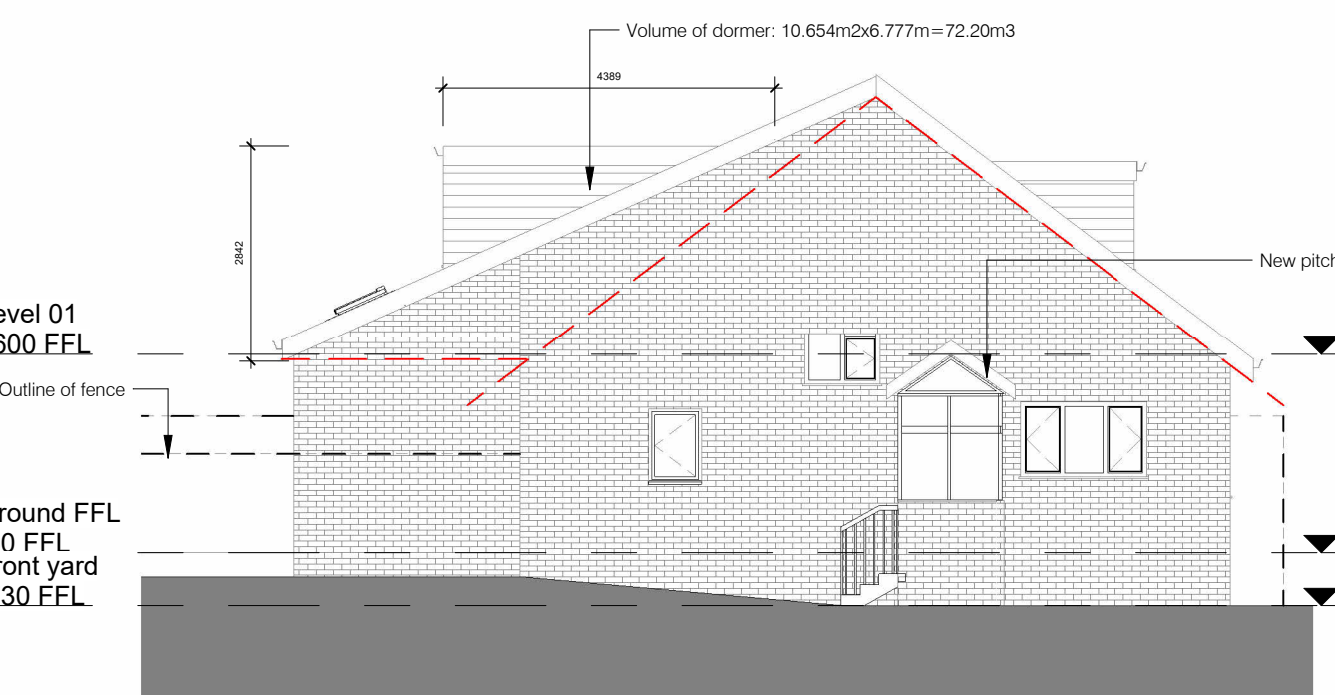

Proposed Side 2 Elevation
Scale: 1 : 100

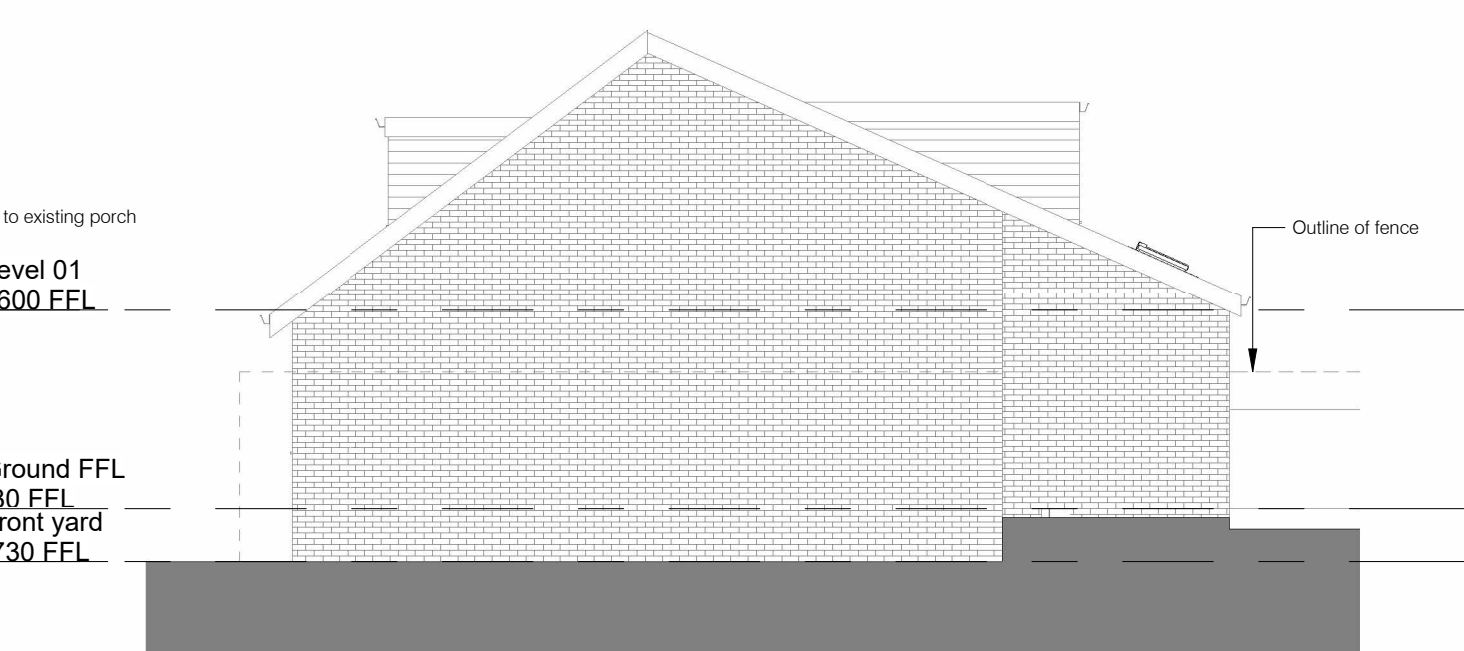

Proposed Side 1 Elevation
Scale: 1 : 100

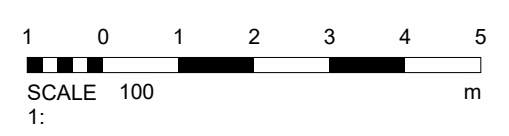

Rev	Date	Description	By	Chk'd
2dio Architecture				
Design Architecture Masterplanning Interiors Graphics				
Client Shabbir				
Project 24 Church Ln, Gomersal, Cleckheaton BD19 4QQ				
Drawing Title Existing & Proposed Floor Plans				
Drawn By IK		Checked By 2DIO		
Scale As Indicated	Sheet Size A1	Date 04.09.25		
Project No. 600-666	Drawing No. 2DIOGA02			
Status INFORMATION				
www.2dioarchitecture.co.uk TEL : 07905422895 info@2dioarchitecture.co.uk				