





Proposed South East facing Front Elevation  
Scale 1:100

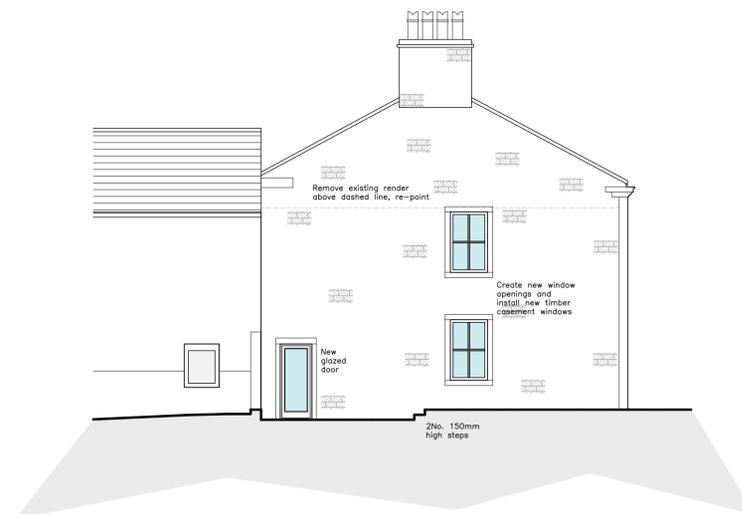

Proposed South West facing Side Elevation  
Scale 1:100

PROPOSED MATERIALS	
• WALLS	— NATURAL COURSED STONE
• ROOF	— STONE SLATE
• DOORS	— TIMBER
• WINDOWS	— TIMBER
• RAINWATER GOODS	— TIMBER & CAST IRON

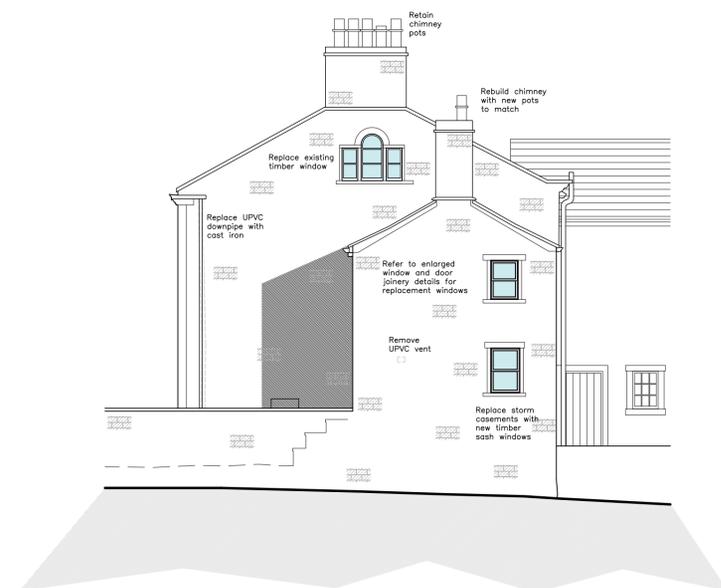

Proposed North East facing Side Elevation  
Scale 1:100



Proposed North West facing Rear Elevation  
Scale 1:100

**NOTES**

1. No dimensions to be scaled. IF IN DOUBT ASK.
2. All dimensions must be checked and verified on site by the Contractor prior to the commencement of works and Hinchliffe Architecture & Design Ltd. to be notified of any discrepancies.
3. The copyright of these drawings remains the property of Hinchliffe Architecture & Design Ltd. They must not be reproduced in any way without prior written consent from the originator (Hinchliffe Architecture & Design Ltd.)

Rev.	Date	Description
E	07/02/25	ROOF LIGHTS AMENDED FOLLOWING CONSERVATION OFFICERS COMMENTS RECEIVED.
D	01/02/25	CLIENT AMENDMENTS
C	06/02/25	ANNOTATION ADDED.
B	02/02/25	SOUTH EAST ELEVATION AMENDED
A	15/02/25	FIRST ISSUE

Status LISTED BUILDING CONSENT

**hinchliffe**  
Architects & Design

150, Millers A&D, 24 Carr View Road, Holmfirth, West Yorkshire, HX5 9JL  
01921 901 912, 01484 570 763, info@hinchliffe-architecture.co.uk, www.hinchliffe-architecture.co.uk

Client MR & MRS B & R HESMONDHALGH

Project OLDFIELD HOUSE  
OLDFIELD ROAD  
OLDFIELD  
HONLEY, HOLMFIRTH  
HD9 6RL

Drawing Title PROPOSED ELEVATIONS

Scale (at A1)	Date
AS SHOWN	MAY' 2025

Drg. no.	Rev.
307-25-PL04	E