



2.0m HIGH
CONC. POST & TAMBER
PANEL FENCE

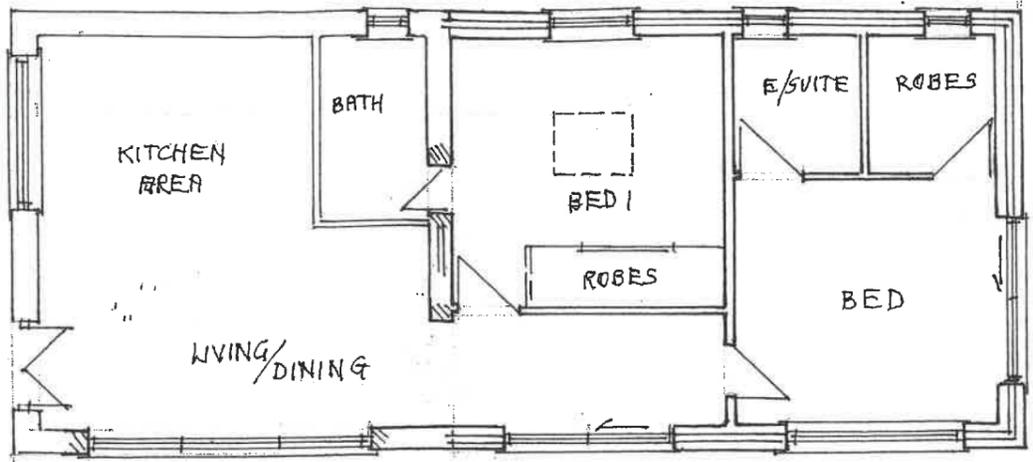


8.0m

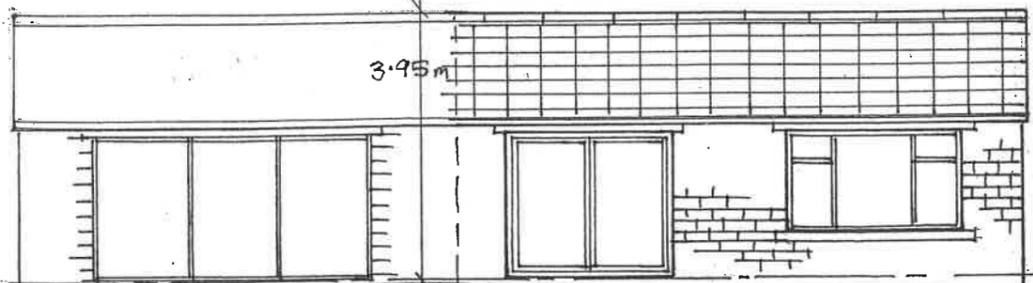

SIDE ELEV. (SOUTH)



SIDE ELEV. (NORTH)

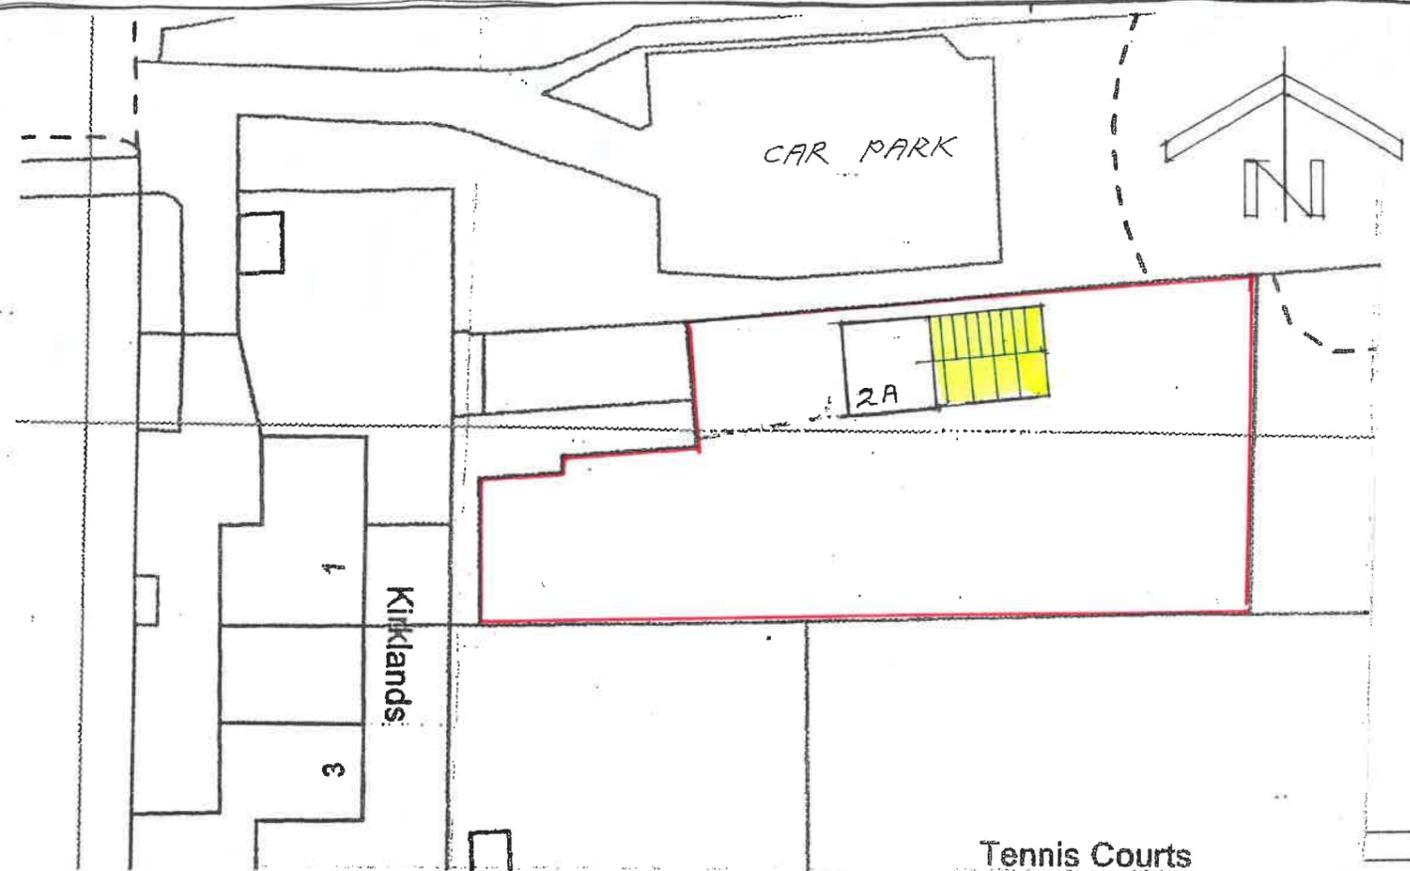

1:500 SCALE SITE PLAN

Tennis Courts

Date	Revisions



J.A. OLDROYD & SONS LTD
THE BARN, 3 PRIMROSE LANE,
HIGHTOWN, LIVERSEDGE,
WEST YORKSHIRE, WF15 6NS
TEL: 01274 865127
email: mr.oltroyd@yahoo.co.uk

Client
CAROLINE HAYWOOD


Address
**2A KIRKLANDS,
CLECKHEATON
BD19 3RW**

Drawing Title
REAR EXTENSION

scale **1:100**

date **SEPT. 25** drawn by

Drg No **24/B1/F** Rev

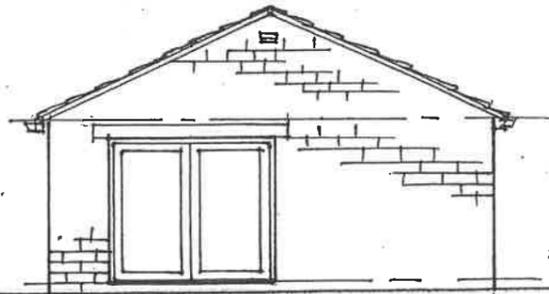

REAR ELEV. (EAST)