


NOTES:
 1. CONTRACTORS AND SUB-CONTRACTORS MUST CHECK AND AGREE ALL DIMENSIONS BEFORE PREPARING SHOP DRAWINGS OR COMMENCING WORK ON SITE.
 2. CONTRACTORS ARE RESPONSIBLE FOR INFORMING THE DESIGNER OF ANY DISCREPANCY DISCOVERED ON THIS DRAWING OR BETWEEN THIS DRAWING AND ANY OTHER RELATED DOCUMENTS. WORK TO BE CARRIED OUT AS SHOWN ON THIS DRAWING.
 3. WRITTEN DIMENSIONS ONLY ARE TO BE USED FROM THIS DRAWING - IF ANY DOUBTS EXIST-ASK FOR CLARIFICATION.
 THIS DRAWING AND THE COMMENTS AND NOTES HEREON ARE THE PROPERTY OF P.D ARCHITECTURAL SERVICES AND MAY BE USED OR REPRODUCED ONLY AS PER CONTRACT.



EXISTING REAR ELEVATION
Scale 1:100

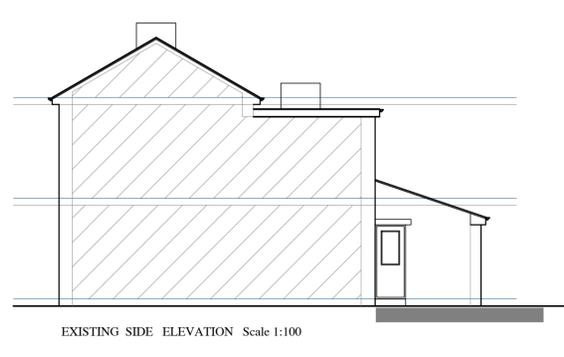


EXISTING SIDE ELEVATION Scale 1:100




EXISTING SIDE ELEVATION Scale 1:100



PROPOSED REAR ELEVATION
Scale 1:100

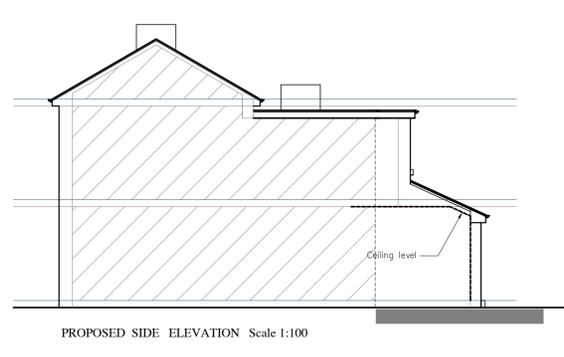


PROPOSED SIDE ELEVATION Scale 1:100

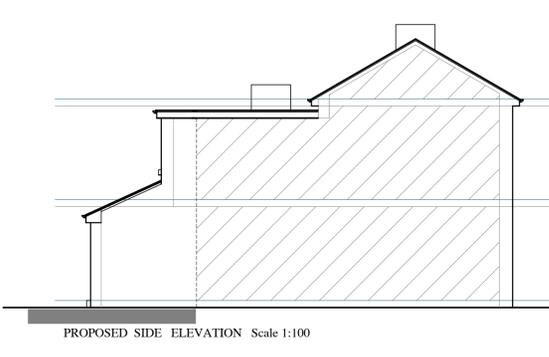


PROPOSED SIDE ELEVATION Scale 1:100




PROPOSED REAR ELEVATION
Scale 1:50

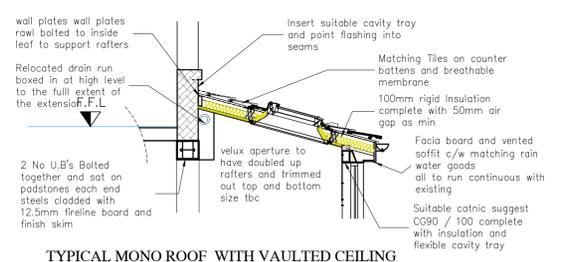


TYPICAL MONO ROOF WITH VAULTED CEILING
Scale 1:50

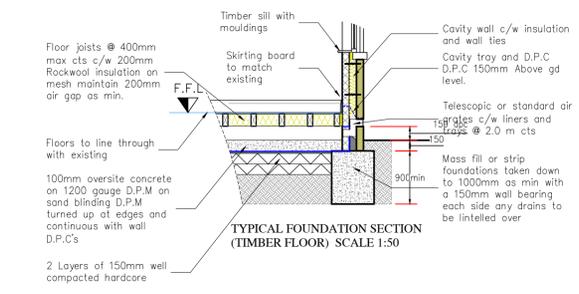


TYPICAL FOUNDATION SECTION (TIMBER FLOOR) SCALE 1:50

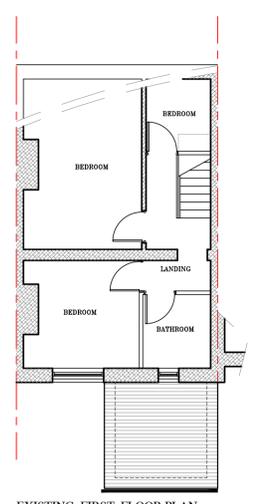


EXISTING FIRST FLOOR PLAN
Scale 1:100

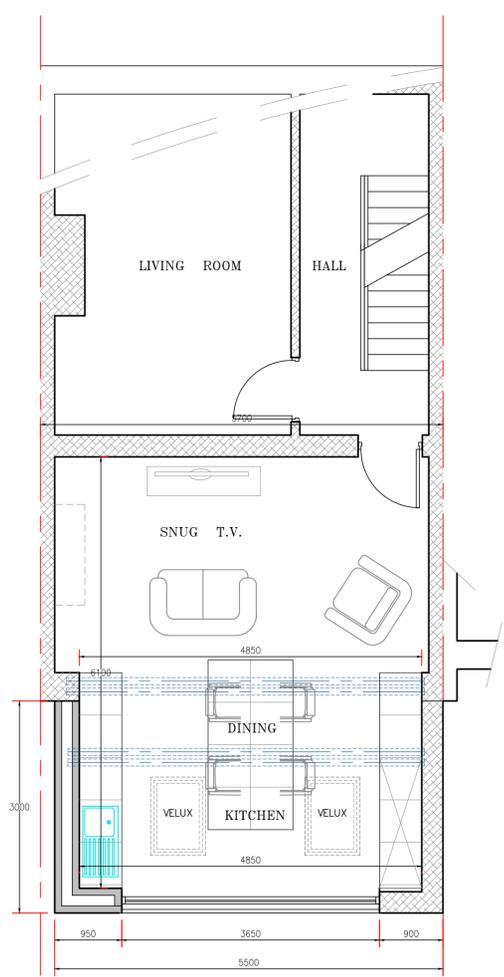


PROPOSED GROUND FLOOR PLAN
Scale 1:50

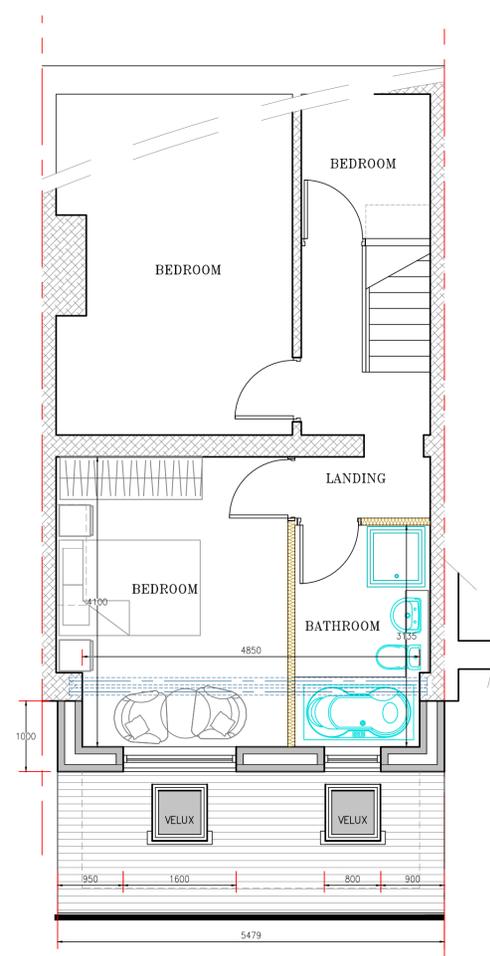

PROPOSED FIRST FLOOR PLAN
Scale 1:50

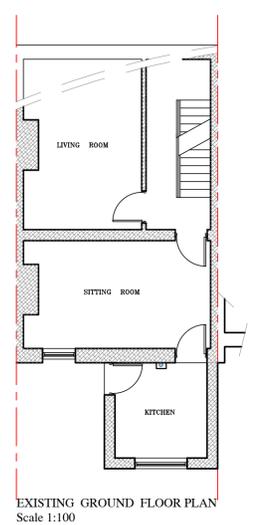

EXISTING GROUND FLOOR PLAN
Scale 1:100

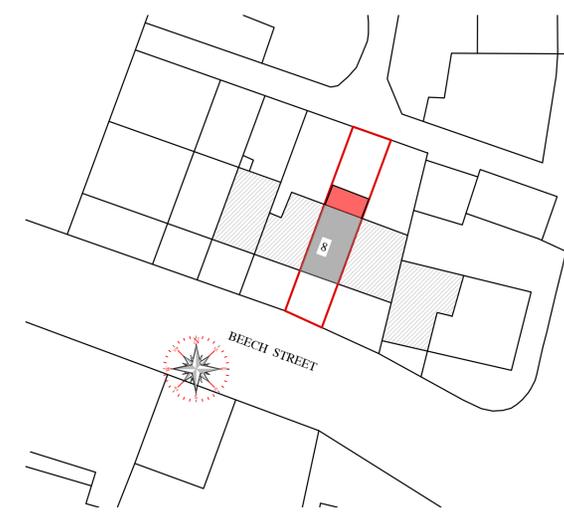

Rev

P.D ARCHITECTURAL SERVICES

Plans drawn for local authority approval

- Domestic Extensions
- Loft Conversions
- New garages / Conservatories
- New Homes

Tel: 07867784564 Free Consultation / Survey

Title: EXISTING AND PROPOSED LAYOUT.

Project: PROPOSED REAR EXTENSIONS

AT 8 BEECH STREET
HUDDERSFIELD
HD1 4JN

Client: MR ASIF ZAHOOR

Scale: 1:100 & 1:50.	Drawn: P.M	Rev
Date: AUG 2025	PDA25-141-001.	B