




east elevation - front  
scale 1:50




west elevation - rear  
scale 1:50




south elevation - side  
scale 1:50

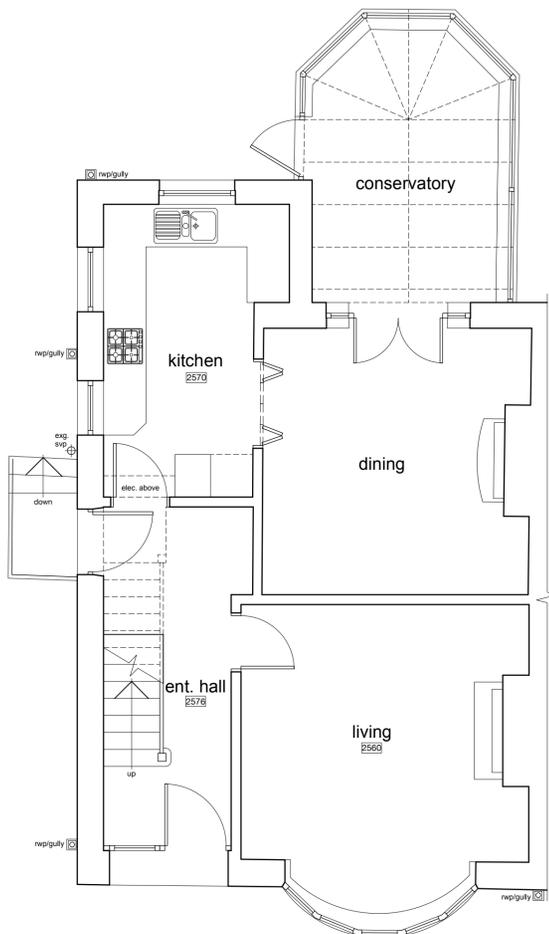

ground floor plan  
scale 1:50

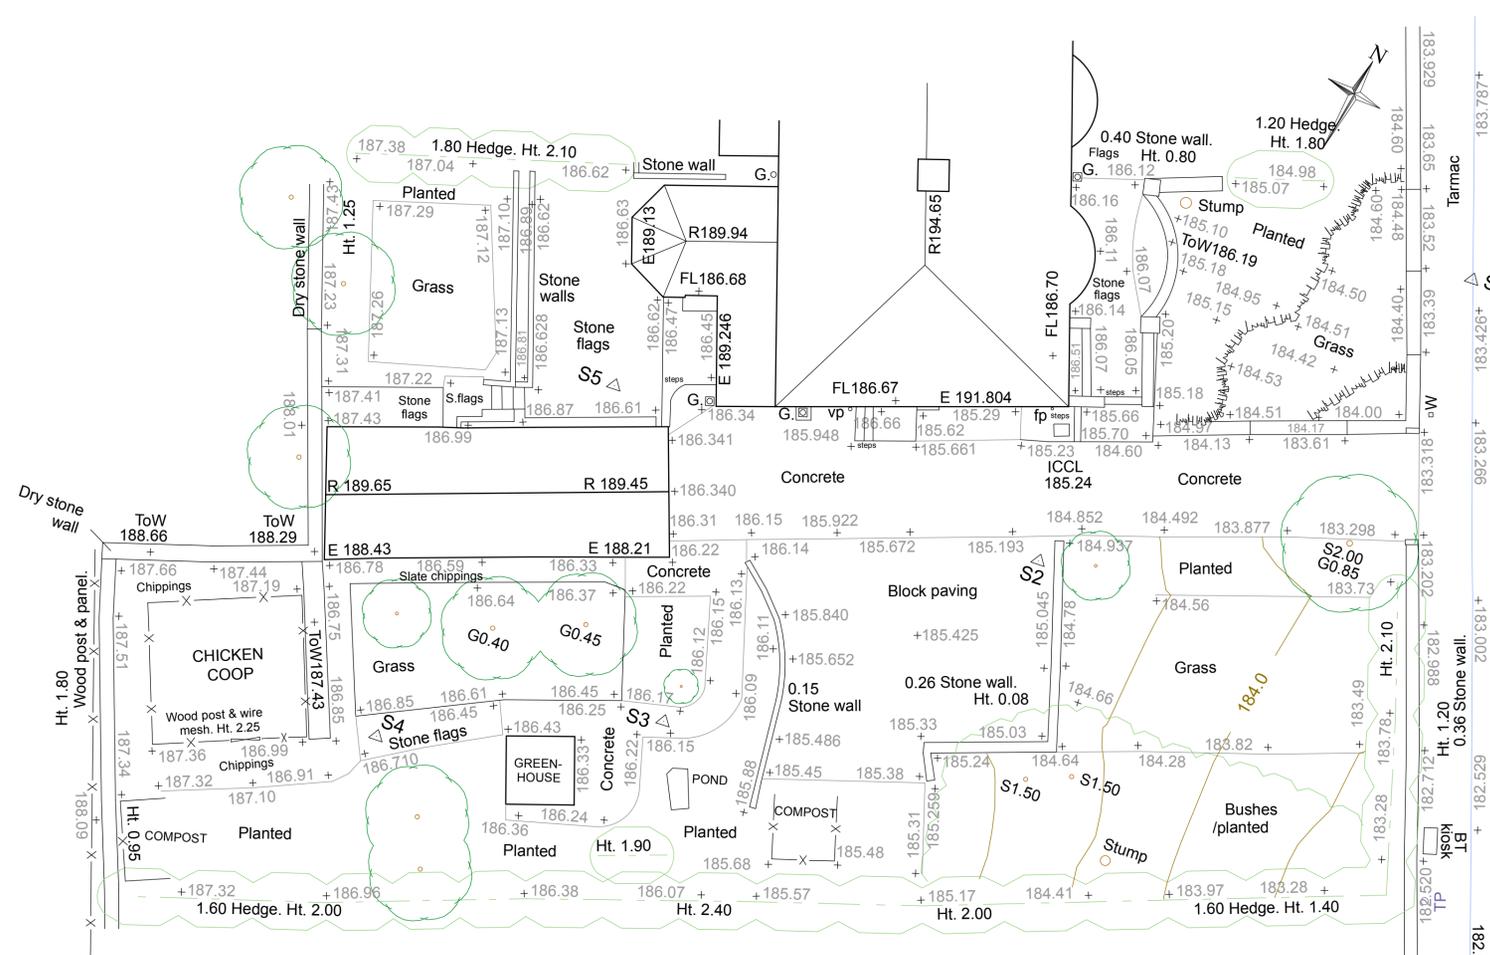

site plan  
scale 1:100

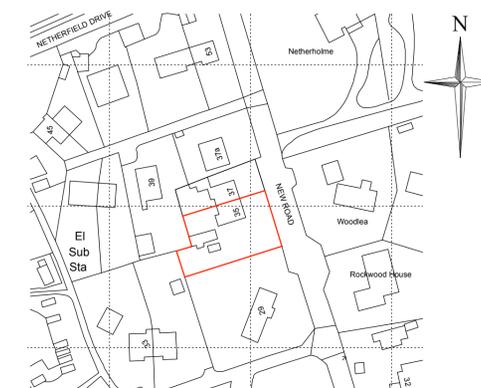

location plan 1:1250

This drawing has been prepared specifically for the purpose of obtaining Planning Permission and/or Building Regulation Approval. Its suitability for other purposes, without supplementary details and specifications cannot be guaranteed. The Permissions and/or Approvals are beyond the Architects control, and no guarantee that such will be granted is given or to be inferred by reason of the preparation of this drawing.

Only figured dimensions are to be used. All dimensions to be checked on site. This drawing together with the design is the property and copyright of the Architect and must not be reproduced without prior written permission.

P01	Drawing originated.	04.04.25	JS	NG
rev.	description	date	drawn	approved



project Single storey rear extension and works to existing garage.  
at 35 New Road, Netherthong, Holmfirth HD9 3XX  
for Mr N. & Mrs J. Patrick

title General arrangement as existing  
number 24118D-01-P01  
scale 1:50, 1:100, 1:1250  
size A1