

THIS DRAWING AND ALL INFORMATION WITHIN IS COPYRIGHT OF STUDIO J ARCHITECTS LTD.
IT IS NOT TO BE USED BY ANY THIRD PARTIES FOR ANY PURPOSES WITHOUT THE EXPRESS PERMISSION OF STUDIO J ARCHITECTS LTD.

NOTES
PLEASE DO NOT SCALE DIRECTLY FROM THIS DRAWING
MAIN CONTRACTOR TO CHECK ALL MEASUREMENTS ON SITE PRIOR TO CONSTRUCTION.
THE SITE PLAN IS BASED ON THE INFORMATION PROVIDED VIA THE ORDINANCE SURVEY PLAN AND SUBJECT TO A DETAILED SITE SURVEY.
THE LAYOUT OF THE GARDEN IS AN INDICATION ONLY. ALL MEASUREMENTS (POSITIONS OF WALLS, PATHS, MANHOLES) MUST BE CHECKED ON SITE AND NOT TAKEN FROM THIS DRAWING.
STRUCTURAL ENGINEER TO PROVIDE ALL STRUCTURAL DETAIL DESIGN AND CALCULATIONS, WHERE REQUIRED.
MAIN CONTRACTOR TO ENSURE ALL MECHANICAL AND ELECTRICAL SPECIFICATIONS ARE IN LINE WITH APPROVED DOCUMENTS PARTS B, L, F & P AND INSTALLED BY COMPETENT PERSONS.
ALL NEW LIGHTING TO USE ENERGY EFFICIENT BULBS (WITH APPROPRIATE IP RATINGS FOR BATHROOMS & EXTERNAL USE).

MATERIALS KEY
NEW WALLS TO BE RENDER TO MATCH EXISTING (COLOUR TBC BY CLIENT)
NEW EXTENSION ROOF TO BE TILED TO MATCH EXISTING
NEW DOORS & WINDOWS TBC BY CLIENT

KEY
EXISTING WALLS RETAINED
EXISTING WALLS REMOVED
NEW WALLS BUILT

FOR DESIGN / PLANNING

Rev. A 08.09.25 Changes as per client email dated 05.09.09
Rev. B 10.09.25 Existing wall lounge wall reinstated.
Rev. C 11.09.25 New rear window removed, store added.
Rev. D 11.09.25 Extension increased.

PROJECT
19A VICTORIA STREET



DRAWING TITLE
PROPOSED PLANS

DRAWING NO 869 - 003 - REV D
SCALE As indicated @ A1

DRAWN BY JM
Date 25.08.25

Studio J Architects
The Junction
Charles Street
Horbury
Wakefield
WF4 5FD
Tel: 0113 2449905
www.studio-j.co.uk

Studio J Architects

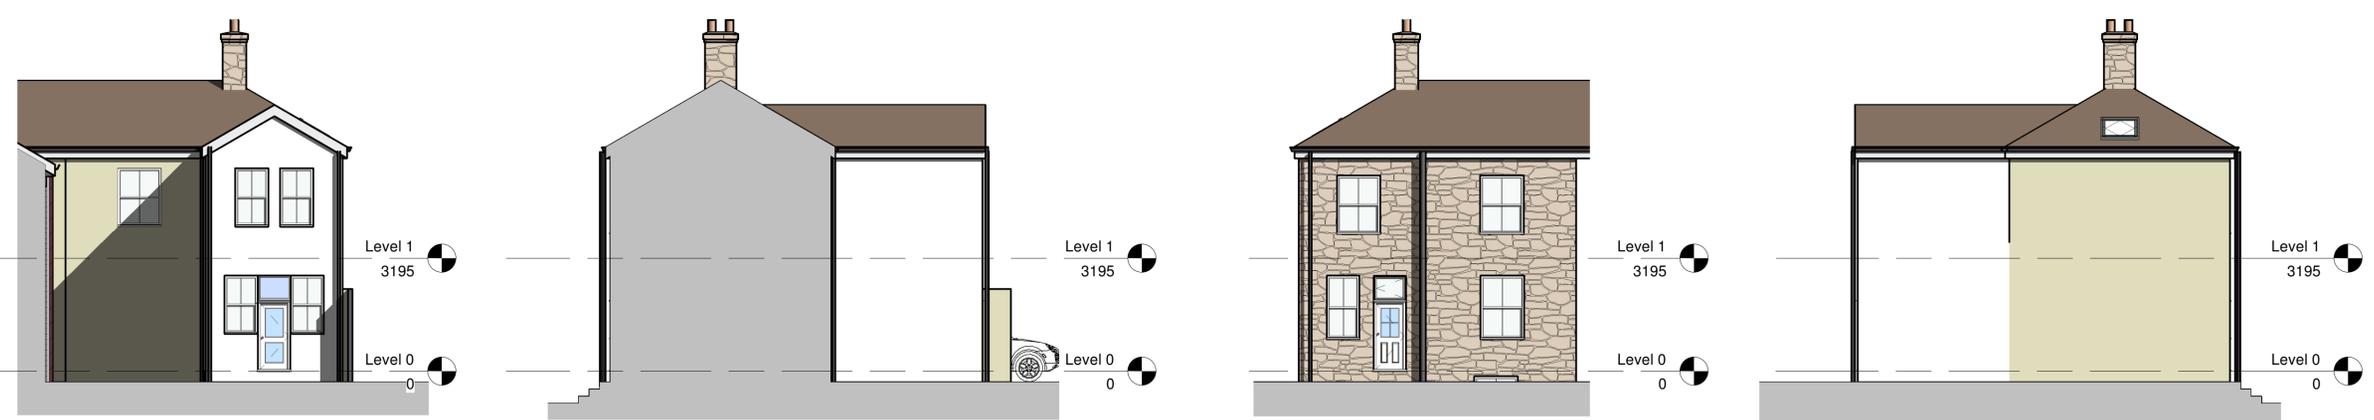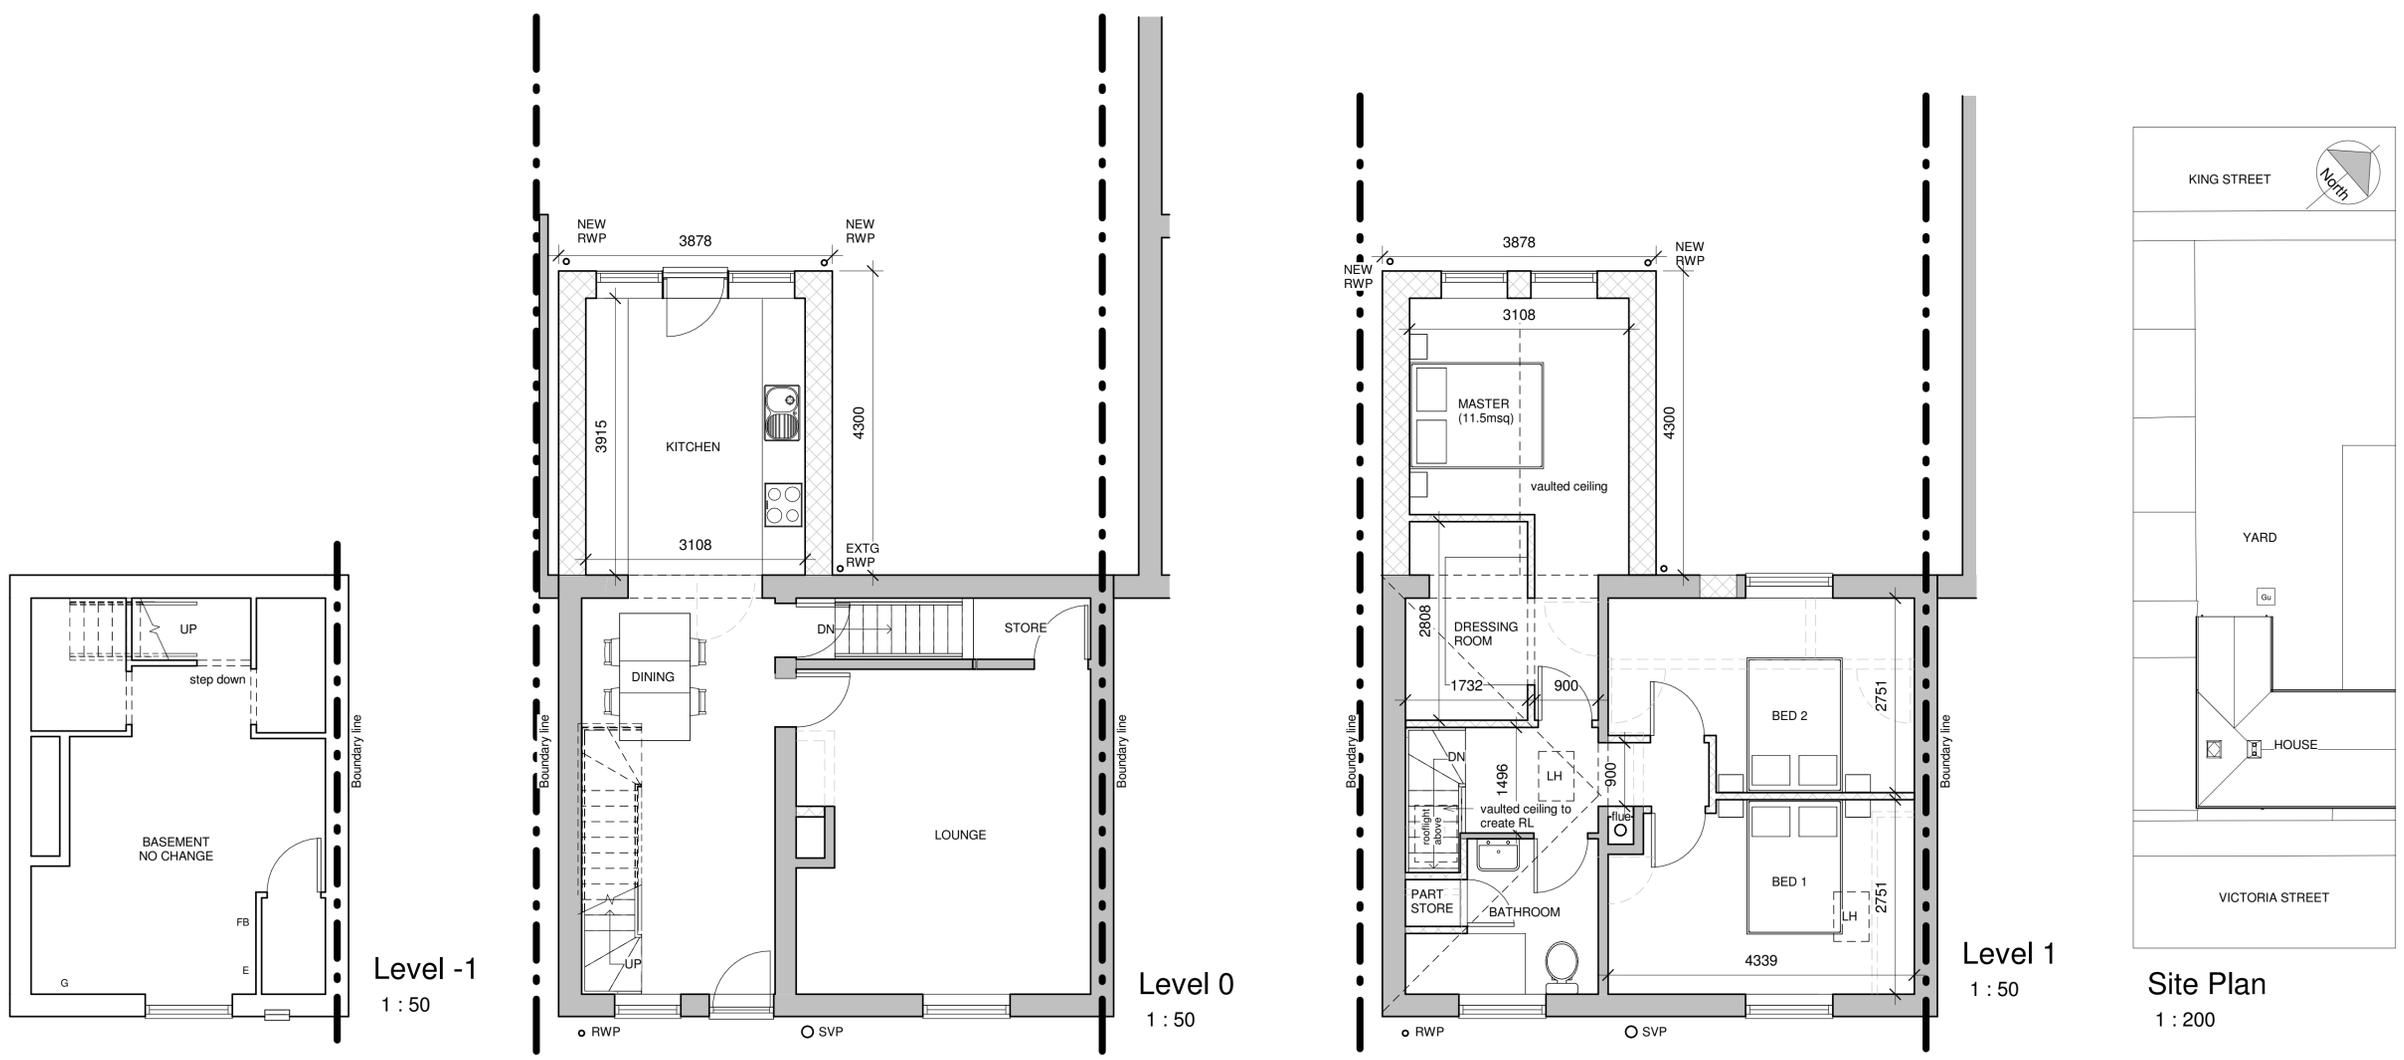

North Elevation - Rear
1 : 100

East Elevation - Side
1 : 100

South Elevation - Front
1 : 100

West Elevation - Side
1 : 100