


north east elevation

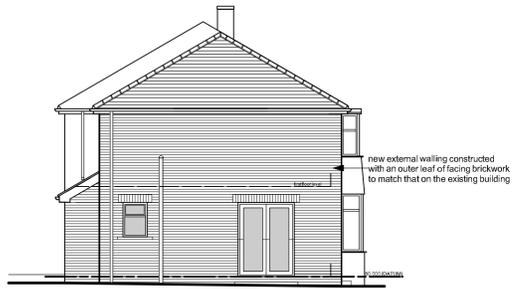


south east elevation




south west elevation




north east elevation (as exg)

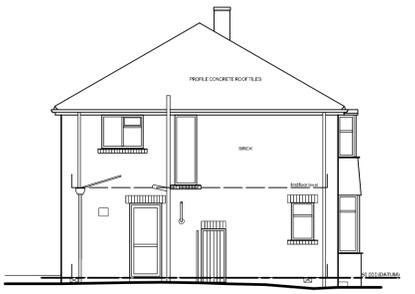


south east elevation (as exg)

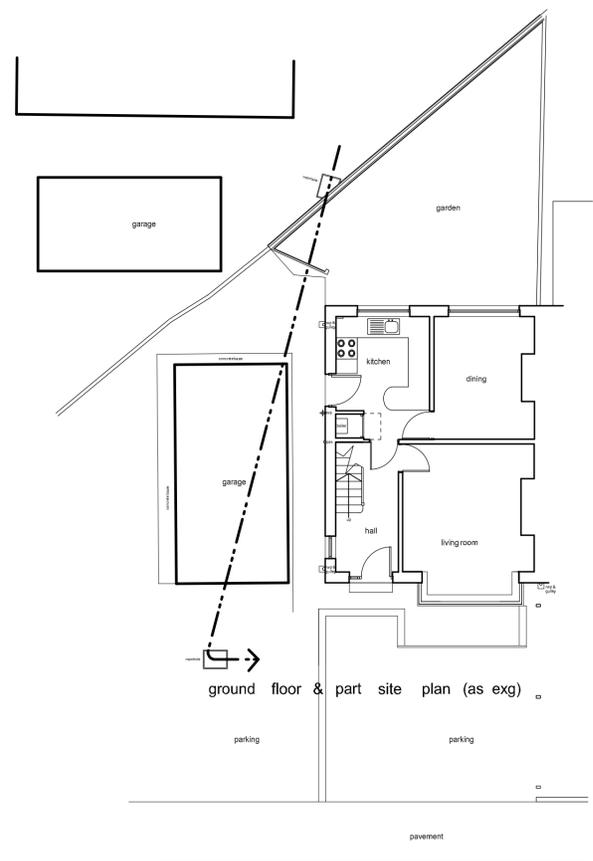


south west elevation (as exg)

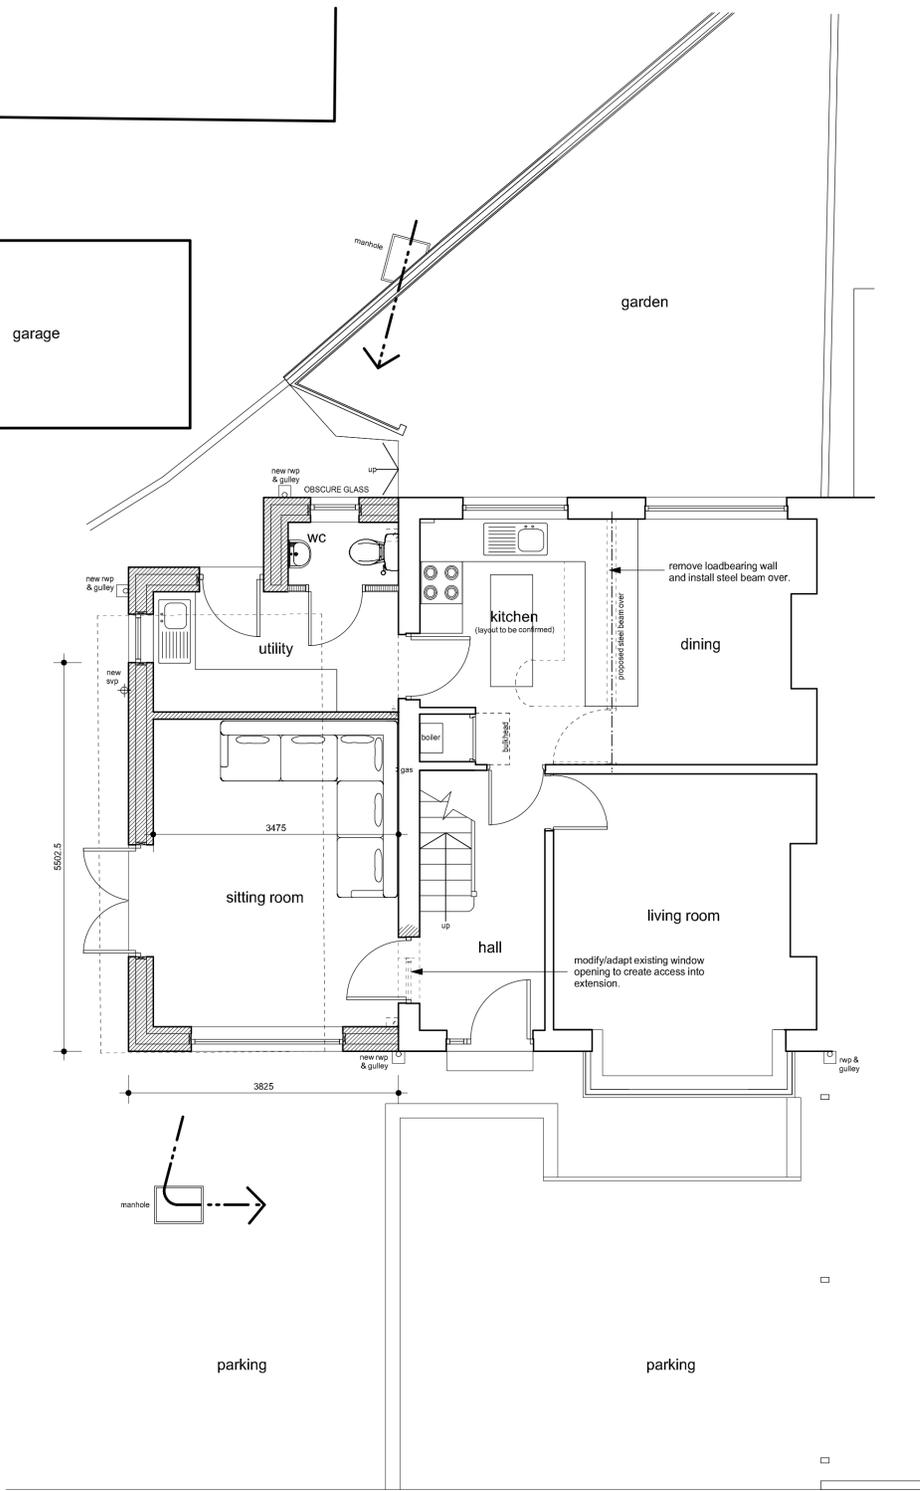


ground floor & part site plan

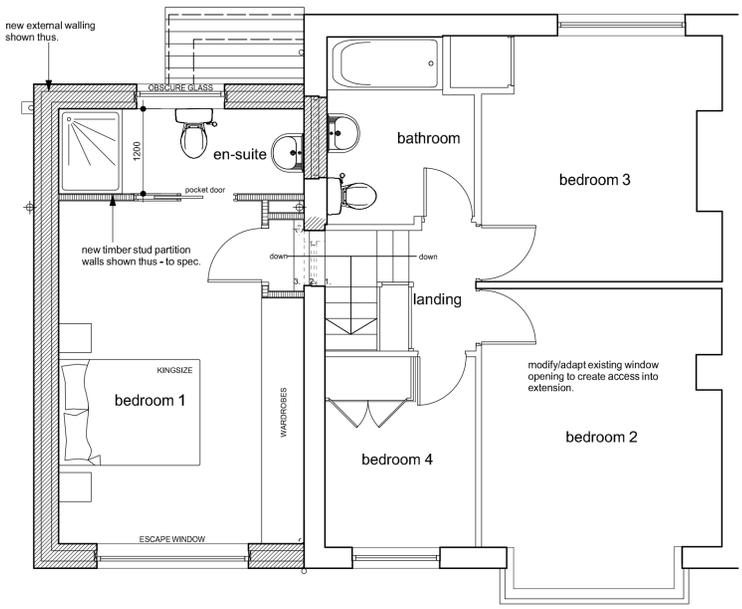

first floor plan

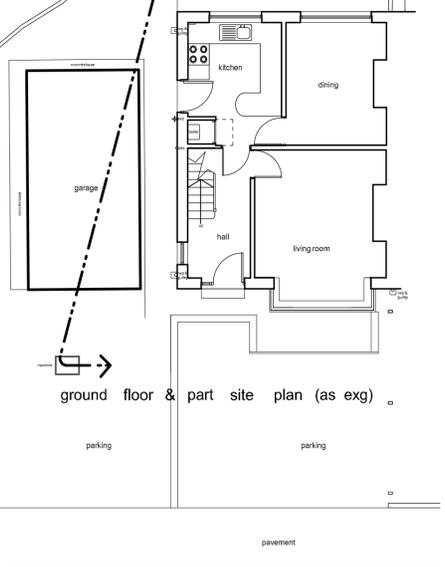

ground floor & part site plan (as exg)

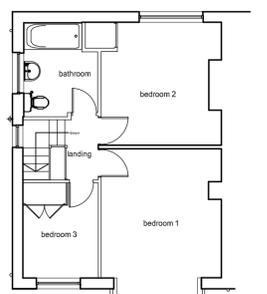

first floor plan (as exg)

Notes:
This drawing has been prepared specifically for the purpose of Planning Permission (where appropriate) & Building Regulation Approval. Valley Properties accept no liability for errors or omissions. The drawing may be used for estimating purposes, but the Principal Contractor must cost fully from a site investigation. The Contractor is responsible for checking site dimensions, materials etc., and all building work, each work being checked by Building Control on site, as may be appropriate. Valley Properties disclaim any liability for works carried out.

Revisions:
Rev.A
Rev.B
Rev.C
Rev.D
Rev.E

VALLEY PROPERTIES
ARCHITECTURAL DESIGN SERVICES
5 Holmfirth Road
Meltham
Holmfirth HD9 4AA
Tel: 01484 854100 Mob: 07769736142
Email: andrew@vpproperties.uk

Client Details
Mr & Mrs Law

Project Title
Proposed 2 storey side extension and at
4 Heather Road
Meltham
Holmfirth

Drawing Title
Planning Drawing

Scale: 1/50 & 1/100	Drawing Number 2025/048/03	Rev.	Date Drawn August 2025	Drawn By Andrew Smith
------------------------	-------------------------------	------	---------------------------	--------------------------