


Notes:


All dimensions to be checked prior to build.
 Levels to be checked on site prior to construction and full topographical survey needs to be done prior to build.
 Drainage survey needs to be done prior to build. All drainage to be connected to existing.
 We do not accept liability for any deviations from our drawings or specifications.
 All structural elements to be checked by structural engineer
 All mechanical and electrical elements to be confirmed and checked by plumber and electrician prior to build.
All dimensions must be checked on site
Levels to be checked on site prior to constructions
We do not accept liability for any deviations from our drawings or specifications
All structural elements to be checked by engineer or contractor.

KEY	
	RAINWATER PIPE
	GULLY
	DIRECTION OF ROOF SLOPE
	INSPECTION CHAMBER

KEY
 RED LINE BOUNDARY

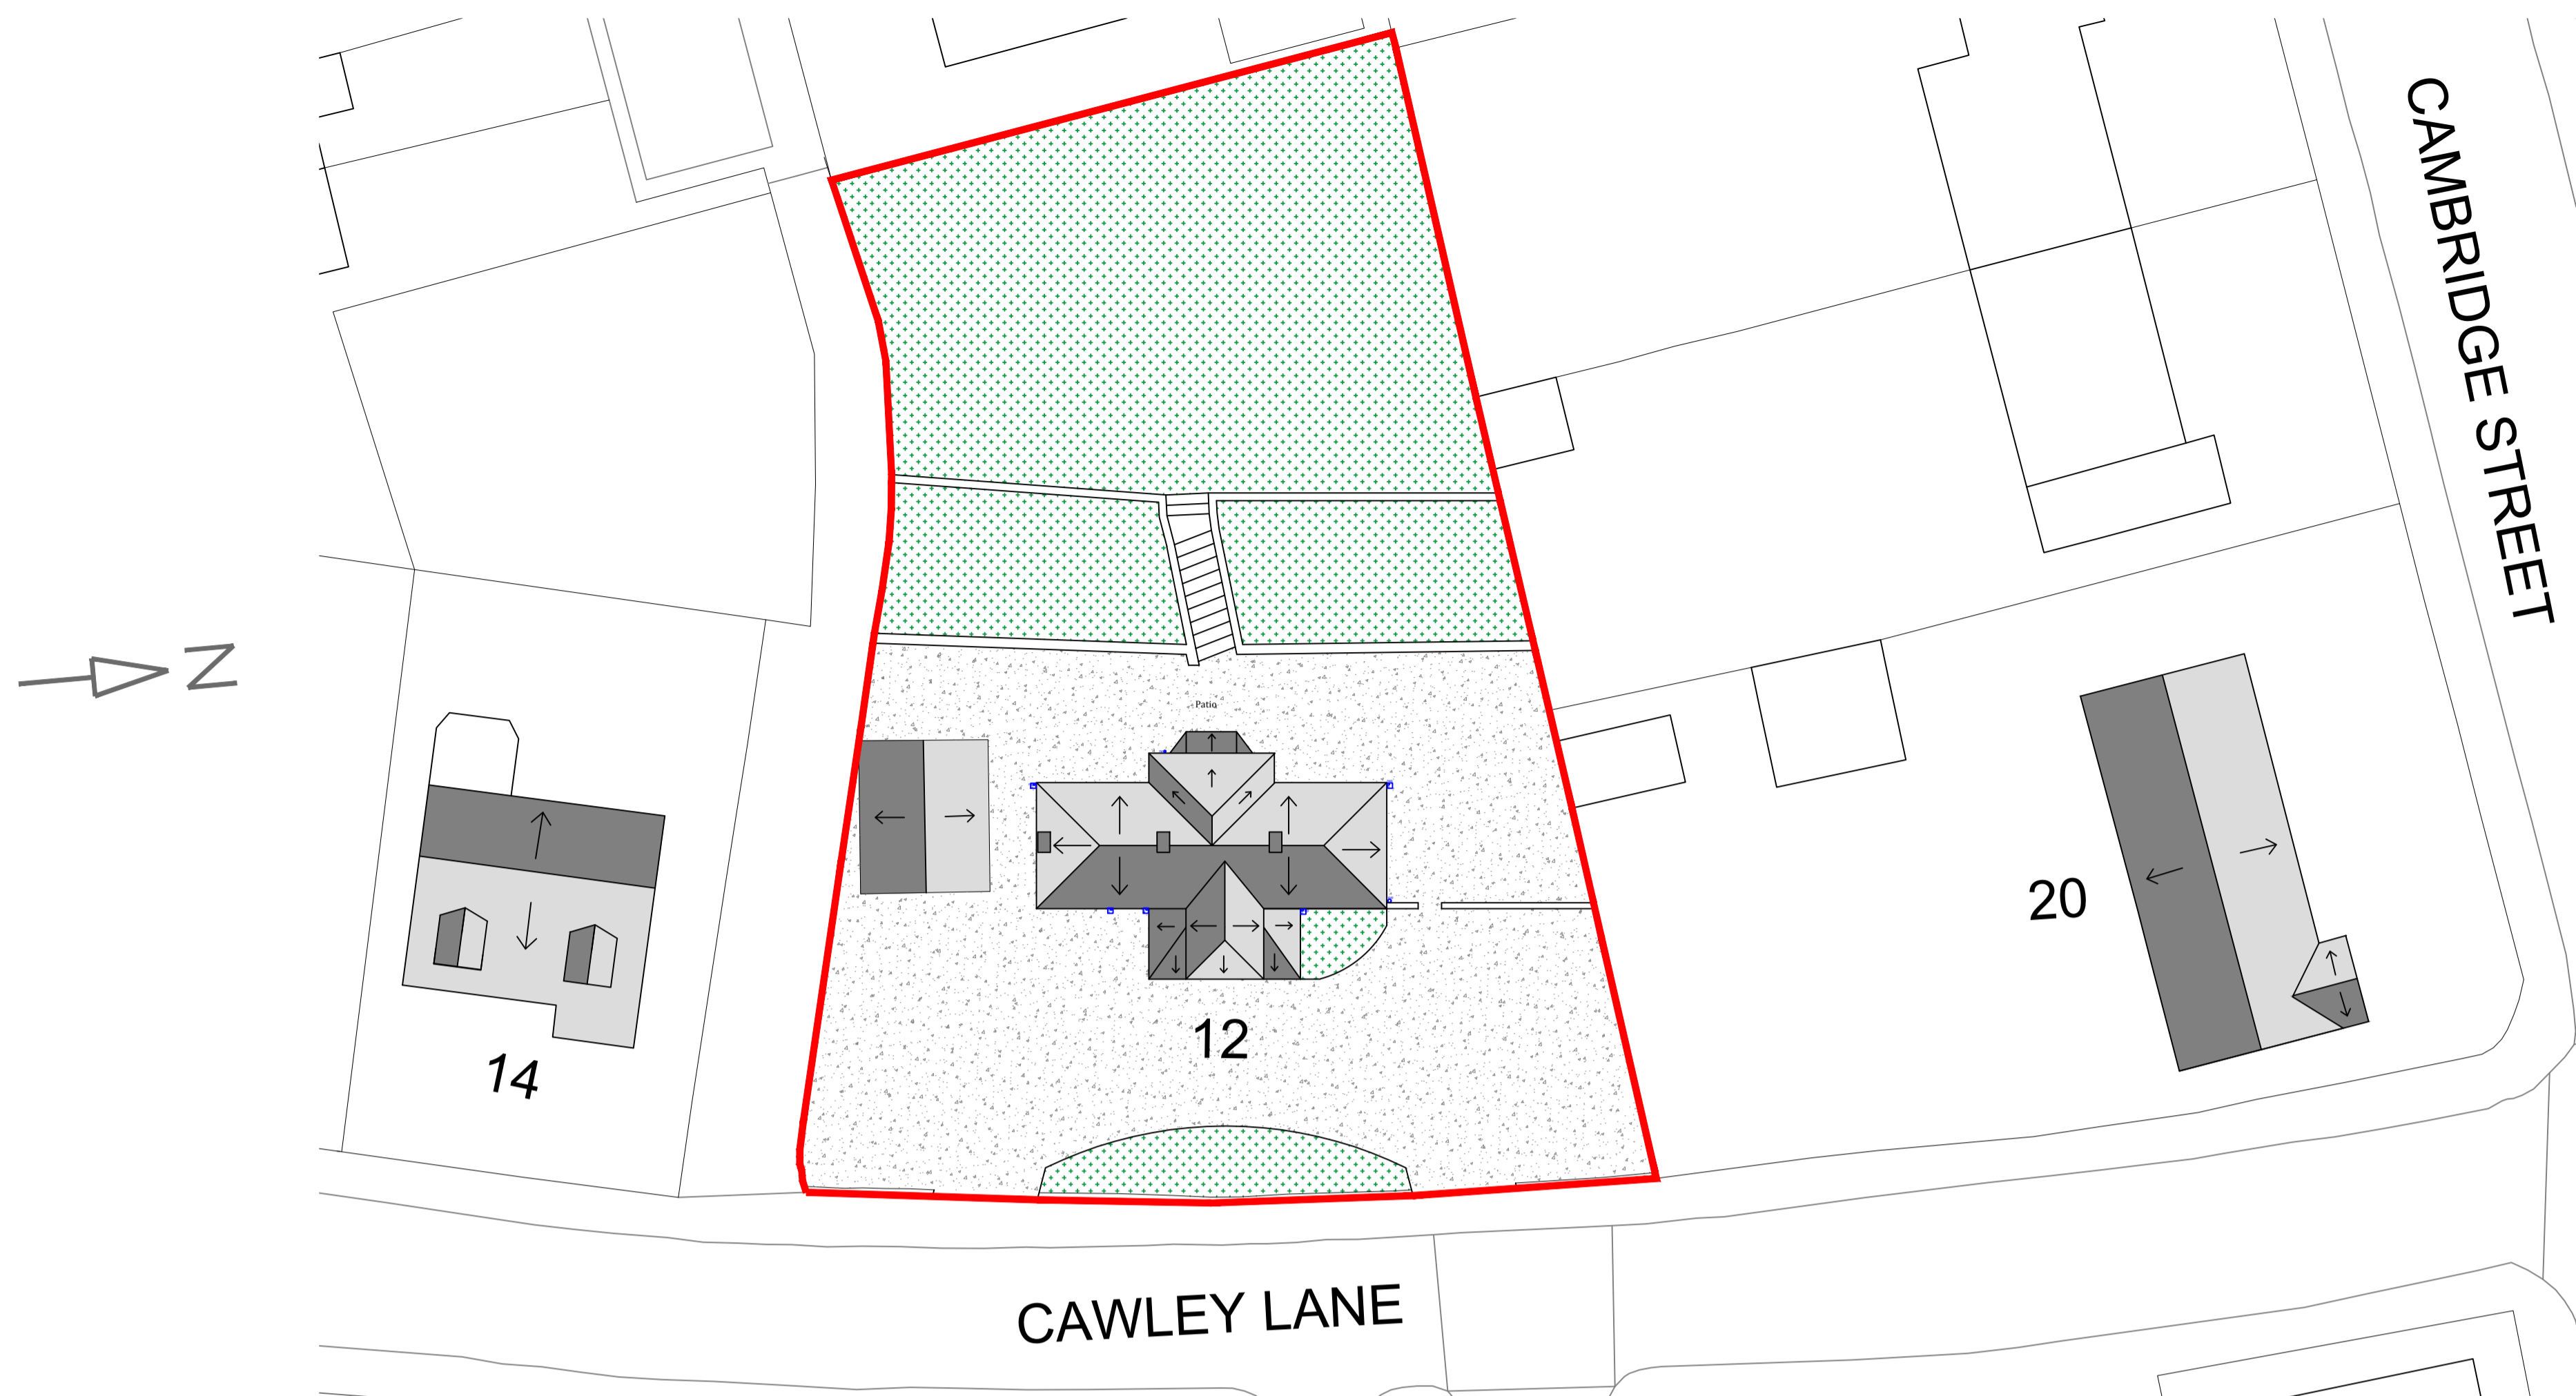

Existing Site Plan
 Scale 1:200

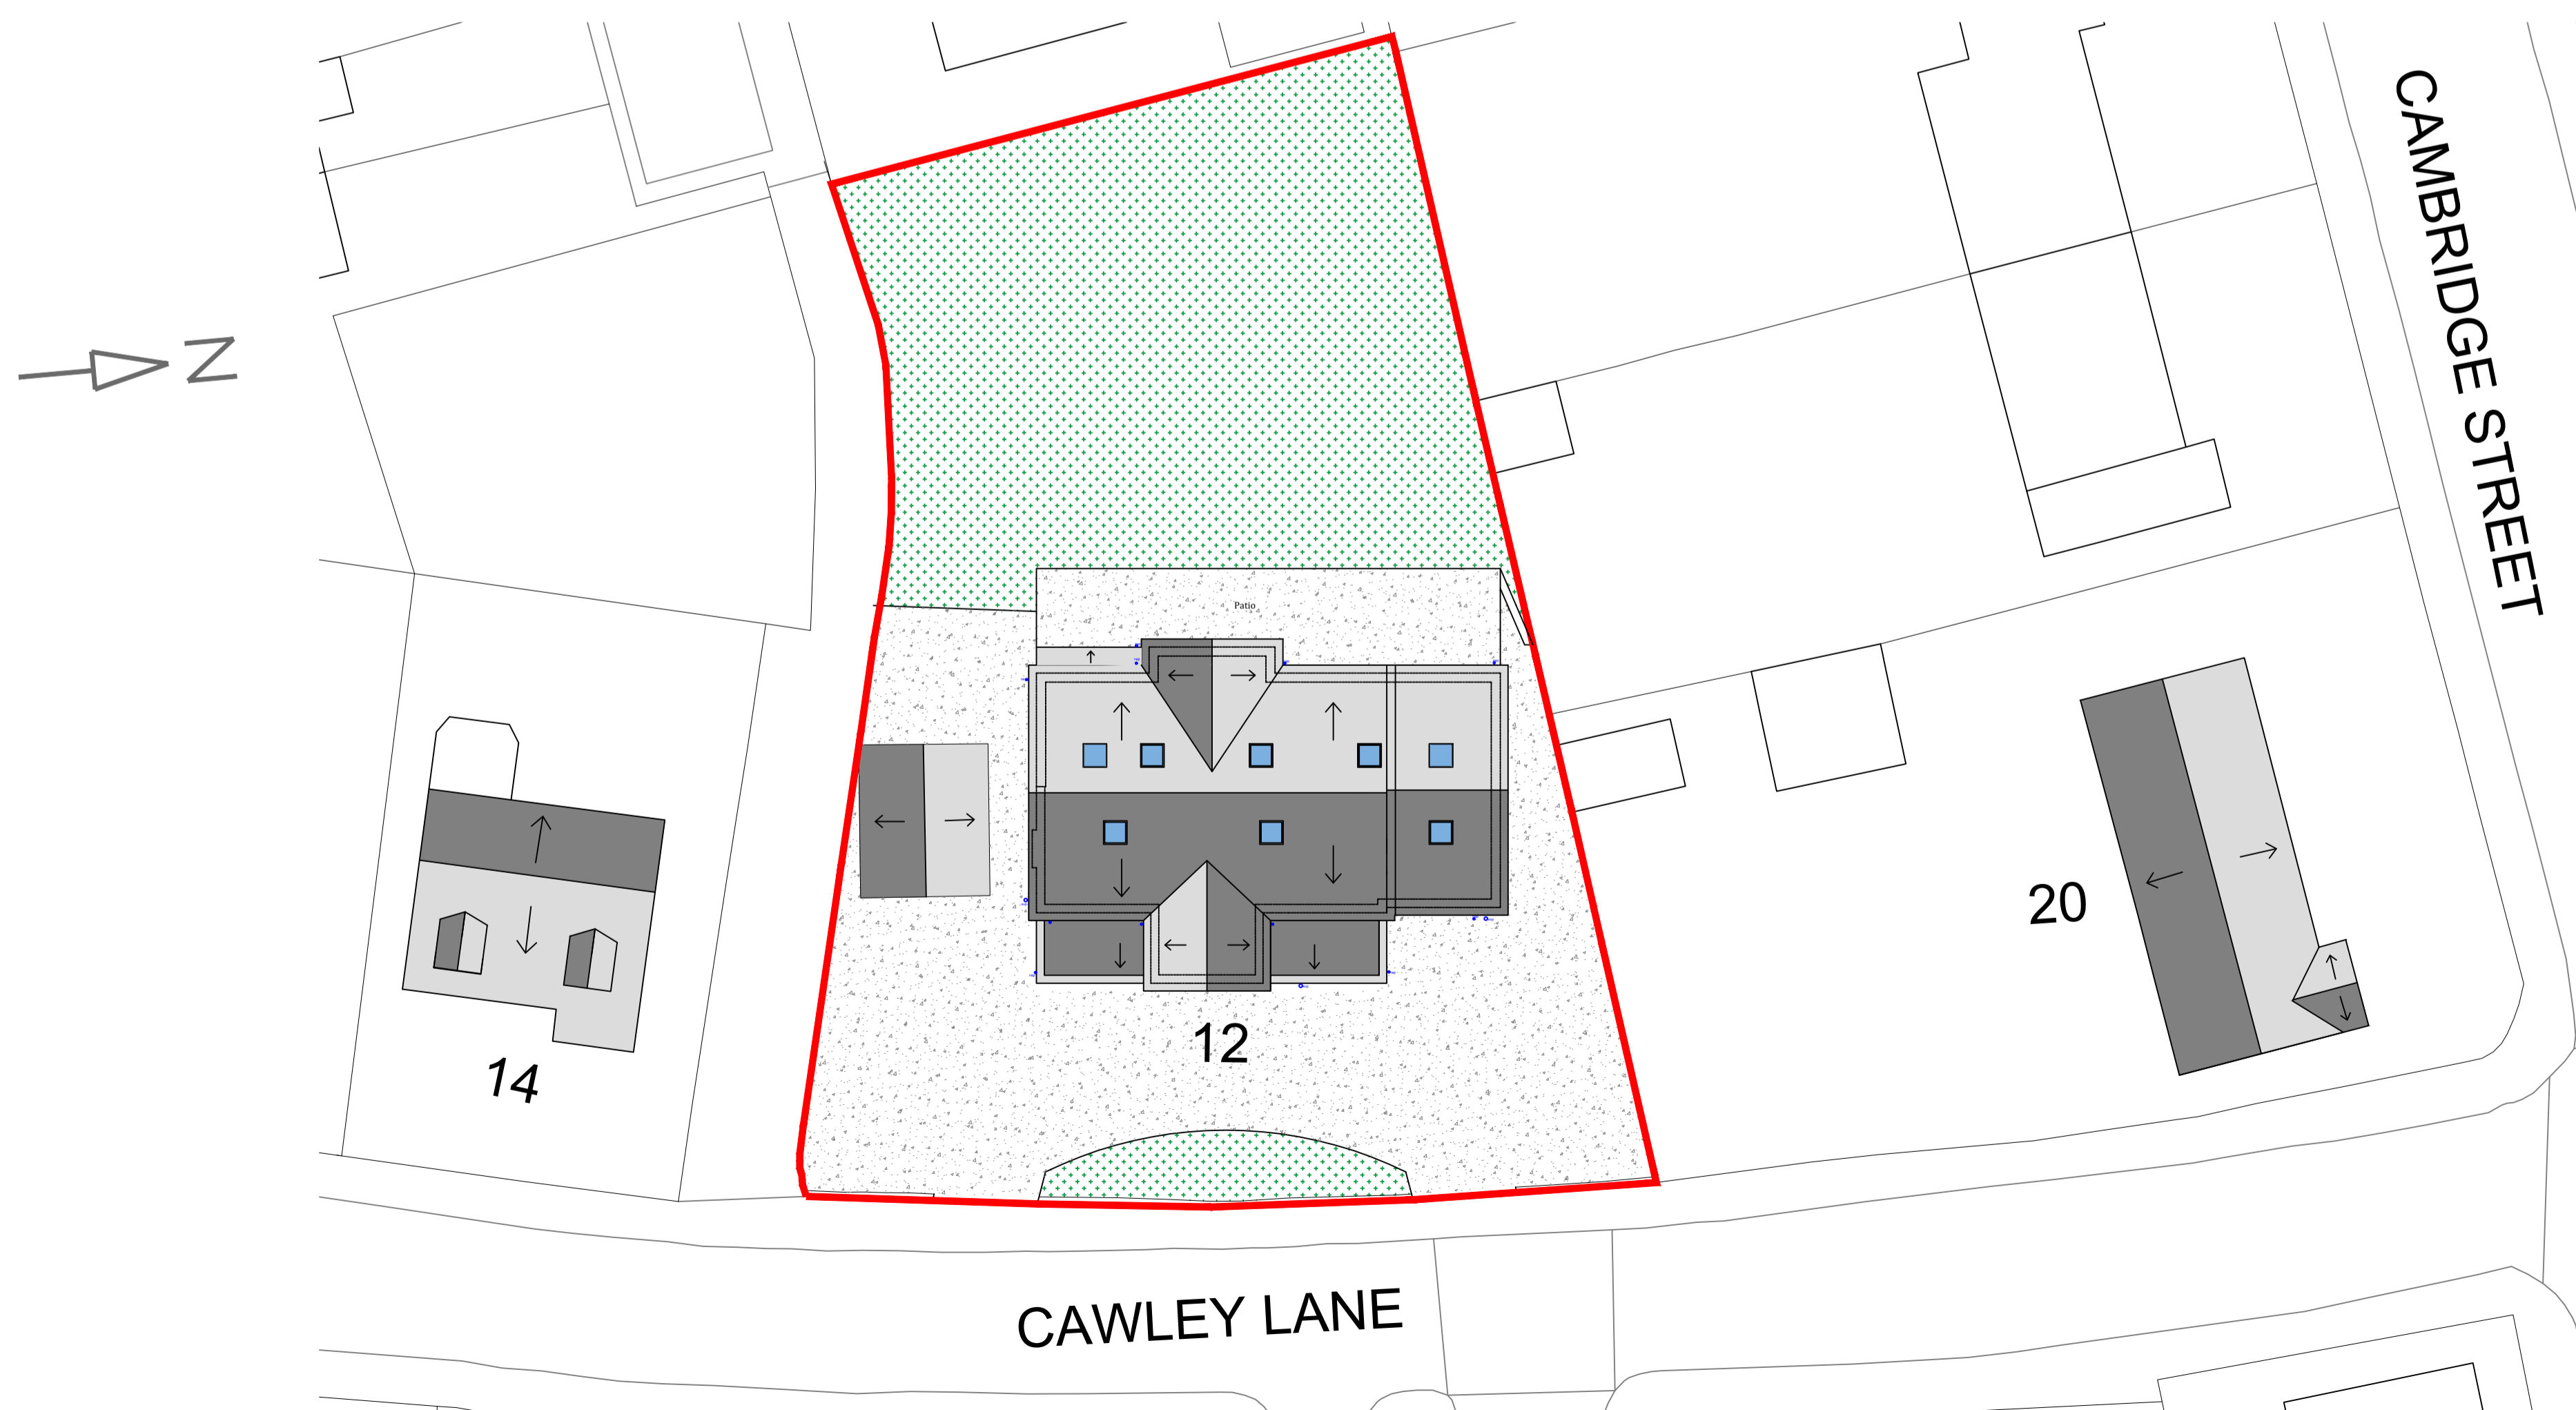


Proposed Site Plan
 Scale 1:200

A

URBAN FUTURE
 PLANNING CONSULTANCY

CLIENT	-
ADDRESS	Cawley Lane, Heckmondwike
PROJECT	Proposed double storey extension Render to brick
REVISION DATE	10.25 REVISION A
DRAWING ISSUE	
DRAWN BY	- CHECKED BY EM
SCALE	SEE DWG @A1
DRAWING NO.	002 - A1
JOB NO.	23-64

TITLE EXISTING & PROPOSED SITE/BLOCK PLAN

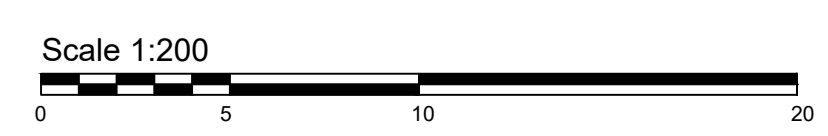

This drawing is the copyright and no reproduction is allowed without prior permission. It is not to be used by any third parties for any purposes without the express permission. All Drawings must be checked and verified prior to commencement of work on site. All dimensions are in millimeters, unless otherwise stated. Anyone using this drawing is to check all dimensions on site prior to carrying out work or ordering of materials.