
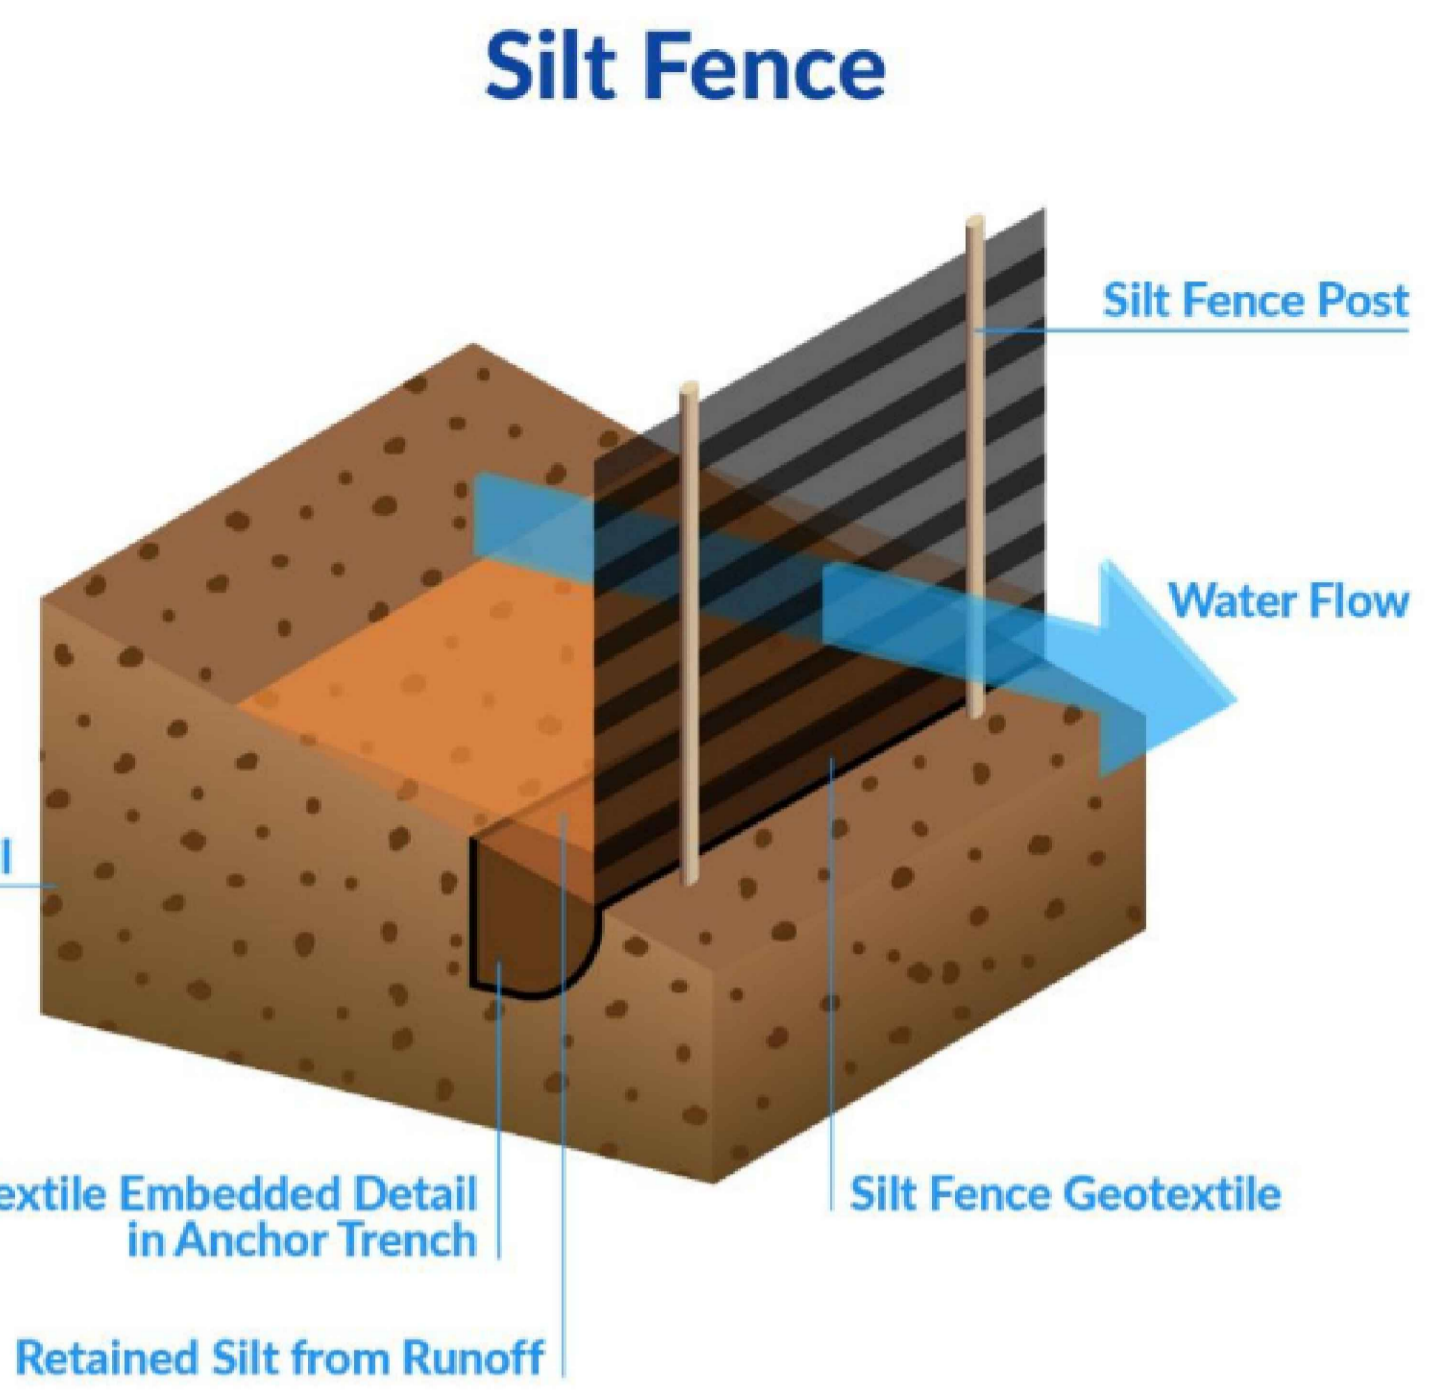


YW REFERENCE:
S104-2024-042

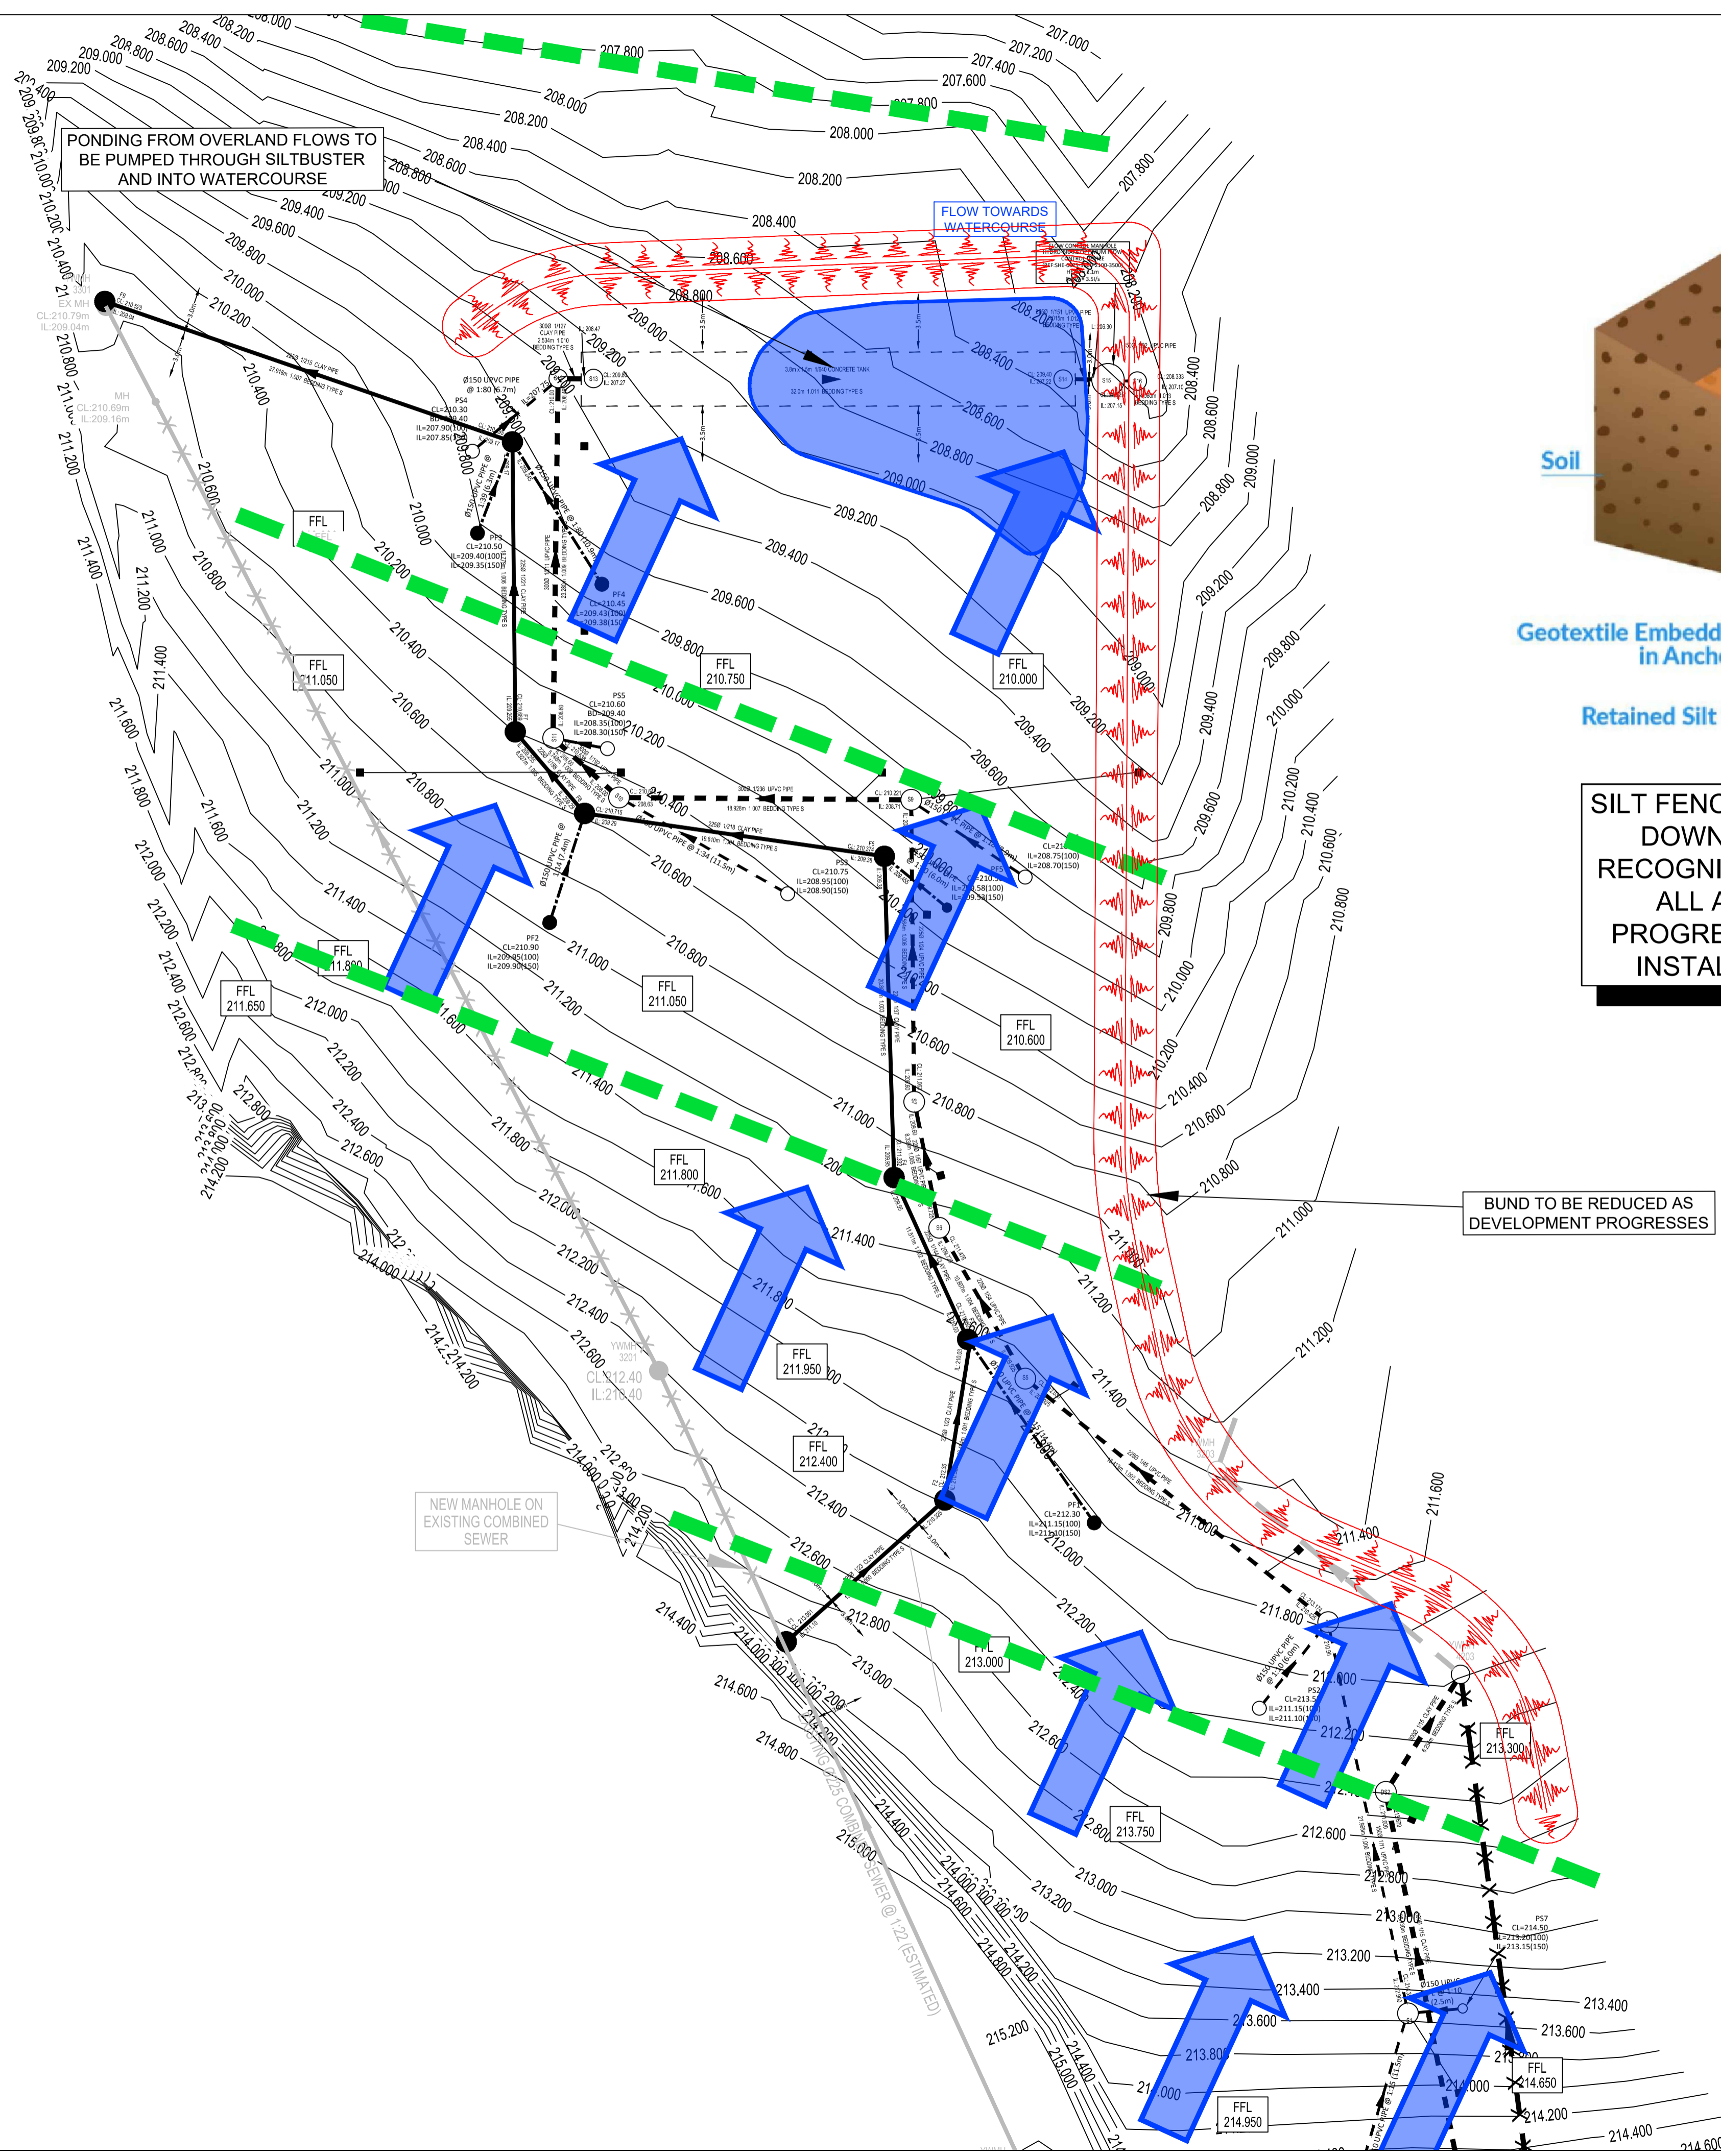

SILT FENCES TO BE ERECTED AS NEEDED AND TAKEN DOWN AS CONSTRUCTION PROGRESSES, IT IS RECOGNISED THAT THE SITE WILL NOT BE STRIPPED ALL AT ONCE, AND THAT AS CONSTRUCTION PROGRESSES THE ROAD AND POSITIVE DRAINAGE INSTALLED WILL START TO PICKUP THE FLOWS

- NOTES
1. THIS DRAWING IS PRODUCED FOR USE IN THIS PROJECT ONLY AND MAY NOT BE USED FOR ANY OTHER PURPOSE. THE CONSULTING ENGINEERS ACCEPT NO LIABILITY FOR THE USE OF THIS DRAWING OTHER THAN THE PURPOSE FOR WHICH IT WAS INTENDED IN CONNECTION WITH THIS PROJECT AS RECORDED ON THE TITLE BLOCK FIELDS 'PURPOSE FOR ISSUE' AND 'FILE STATUS CODE'.
 2. THIS DRAWING MAY NOT BE REPRODUCED IN ANY FORM WITHOUT PRIOR WRITTEN AGREEMENT FROM ADVANT ENGINEERS.
 3. DO NOT SCALE FROM THE DRAWING. USE WRITTEN DIMENSIONS ONLY.
 4. ALL DIMENSIONS ARE IN MILLIMETRES UNLESS OTHERWISE SPECIFIED.
 5. DISCREPANCIES MUST BE REPORTED BACK TO THE ENGINEER PRIOR TO CONSTRUCTION.
 6. THIS DRAWING TO BE READ IN CONJUNCTION WITH ALL RELEVANT ADVANT ENGINEERS DRAWINGS AND SPECIFICATIONS.

- KEY
- SILT FENCE (AS DETAIL)
 - RUNOFF FLOWS ALONG SURFACE

REV	A	INITIAL ISSUE	MJM	13.12.24
REV		AMENDMENTS	BY	DATE

FOR APPROVAL

STATUS	CHK'D
PRELIMINARY	MJM
FOR COMMENT	MJM
FOR APPROVAL	MJM
FOR CONSTRUCTION	
AS BUILT	

advant ENGINEERS

Unit 6 Benton Office Park, Bennett Avenue
Horbury, Wakefield, West Yorkshire, WF4 5RA
01924 654108
wakefield@advantengineers.co.uk

CLIENT
ORION HOMES LTD

CONTRACT
DENBY LANE
GRANGE MOOR

TITLE
CONSTRUCTION PHASE
DRAINAGE PLAN

DRAWN	MJM	CHK'D	MJM
SCALE	1:250 @ A1	DATE	13.12.24

JOB No	DRG No	REV
24017	116	A