




01 Proposed Front Elevation
Scale 1:100 @ A3

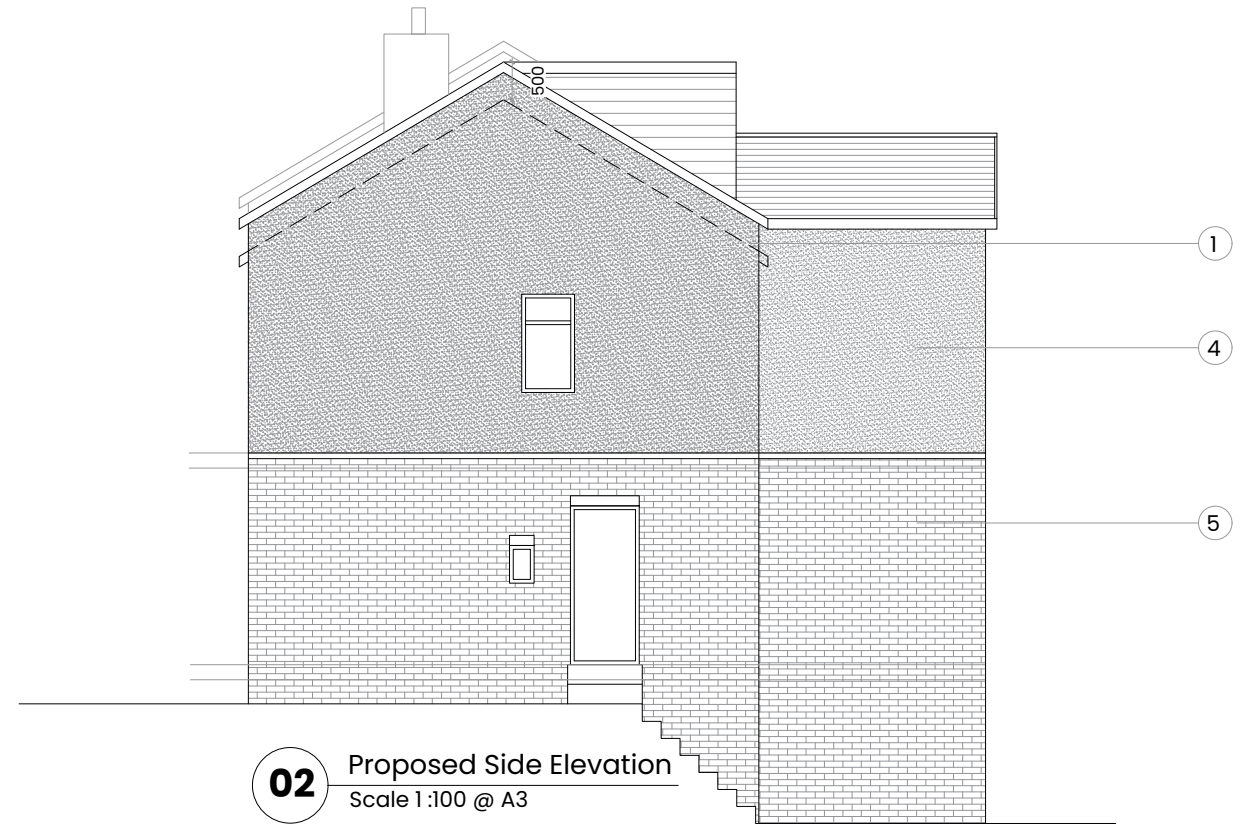

02 Proposed Side Elevation
Scale 1:100 @ A3

Key Element

1. Roof raised to create a loft conversion.
2. Stone to match existing
3. Adjacent property roof higher than the proposed raised roof.
4. Render finish
5. Brick to match existing



SCALE BAR 1:100

General Notes:

All site dimensions shall be verified by the Contractor on site prior to commencing any works.

Do not scale from this drawing.

Design intent drawing only. Construction to comply with latest building regulation requirements.

This drawing is the property of "Design Studio Architecture" and copyright is reserved by them. The drawing is not to be copied or disclosed by or to any unauthorised persons without the prior written consent of Design Studio Architecture.

| | | | | |
|---|---------------------|------------|----|----|
| A | Planning Amendments | 08.12.2025 | SM | AM |
| - | First issue | 27.09.2025 | SM | AM |

| Rev | Description | Date | Dr by | App by |
|-----|-------------|------|-------|--------|
|-----|-------------|------|-------|--------|

DESIGN ARCHITECTURE STUDIO.

client name
Mr Zaman Ali


project
84 North Street. HDI 3SL

drawing
Proposed Elevations


| | |
|-----------------------|--------------|
| project number | scale |
| DAS025 | 1:100 @ A3 |

| | | |
|-----------------------|------------|---------------------|
| drawing number | rev | issue status |
| PL_005 | - | Planning |

This drawing is to be read in conjunction with all related drawings. All dimensions must be checked and verified on site before commencing any work or producing shop drawings. The originator should be notified immediately of any discrepancy. This drawing is copyright and remains the property of Design Studio Architecture.

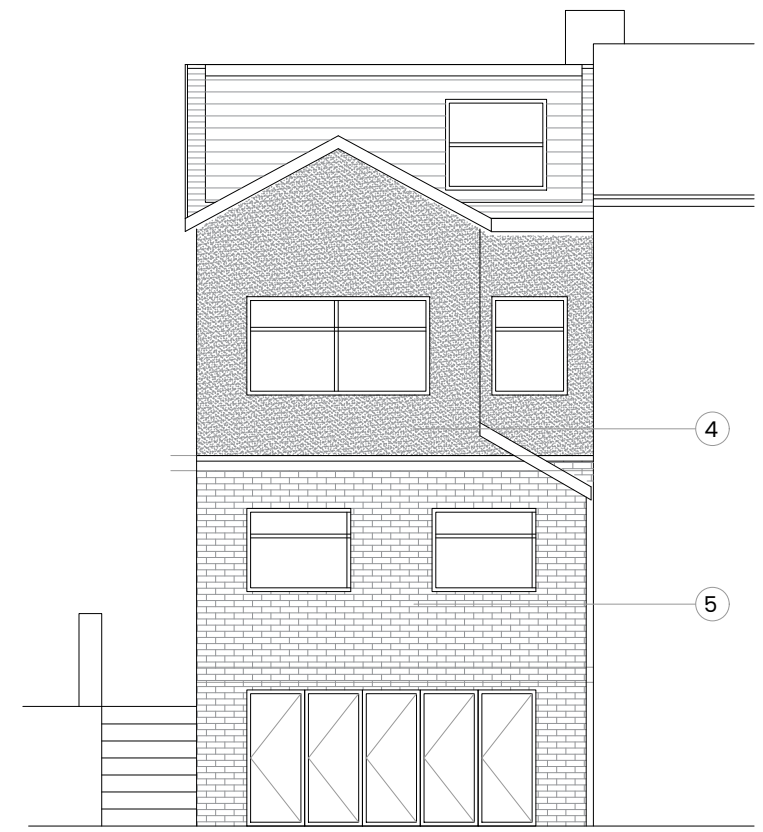

03 Proposed Rear Elevation
Scale 1:100 @ A3

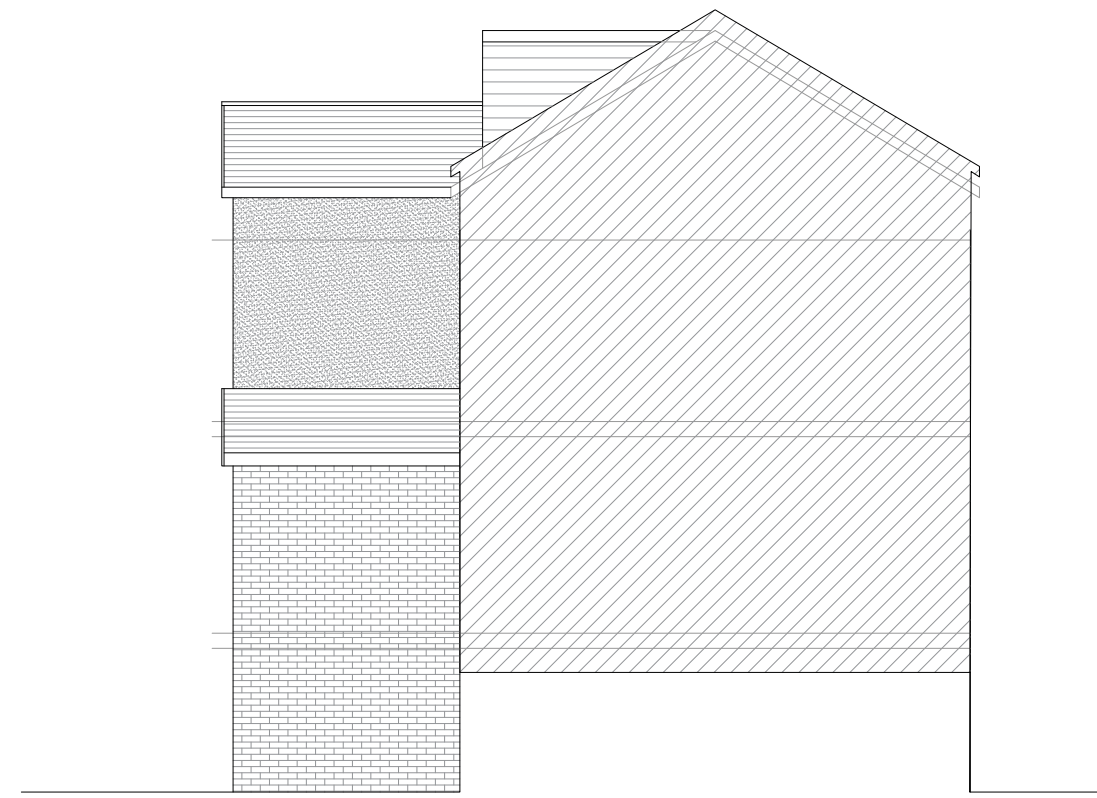

04 Proposed Adjoining Elevation
Scale 1:100 @ A3