

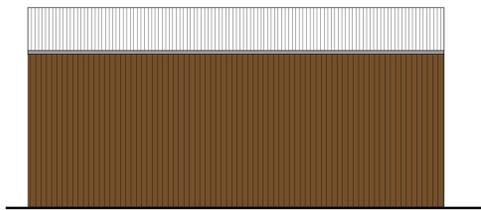



Side Elevation (S)
1 : 100

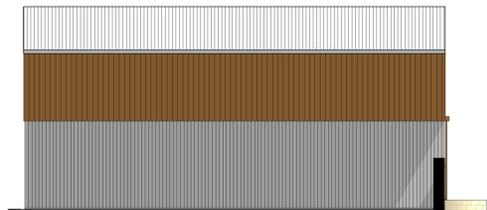


Side Elevation (N)
1 : 100

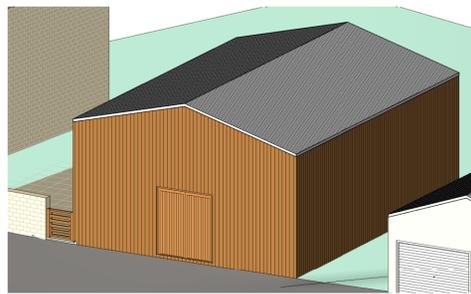


Side Elevation (S).
1 : 100

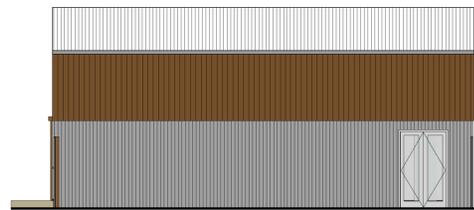


Side Elevation (N).
1 : 100

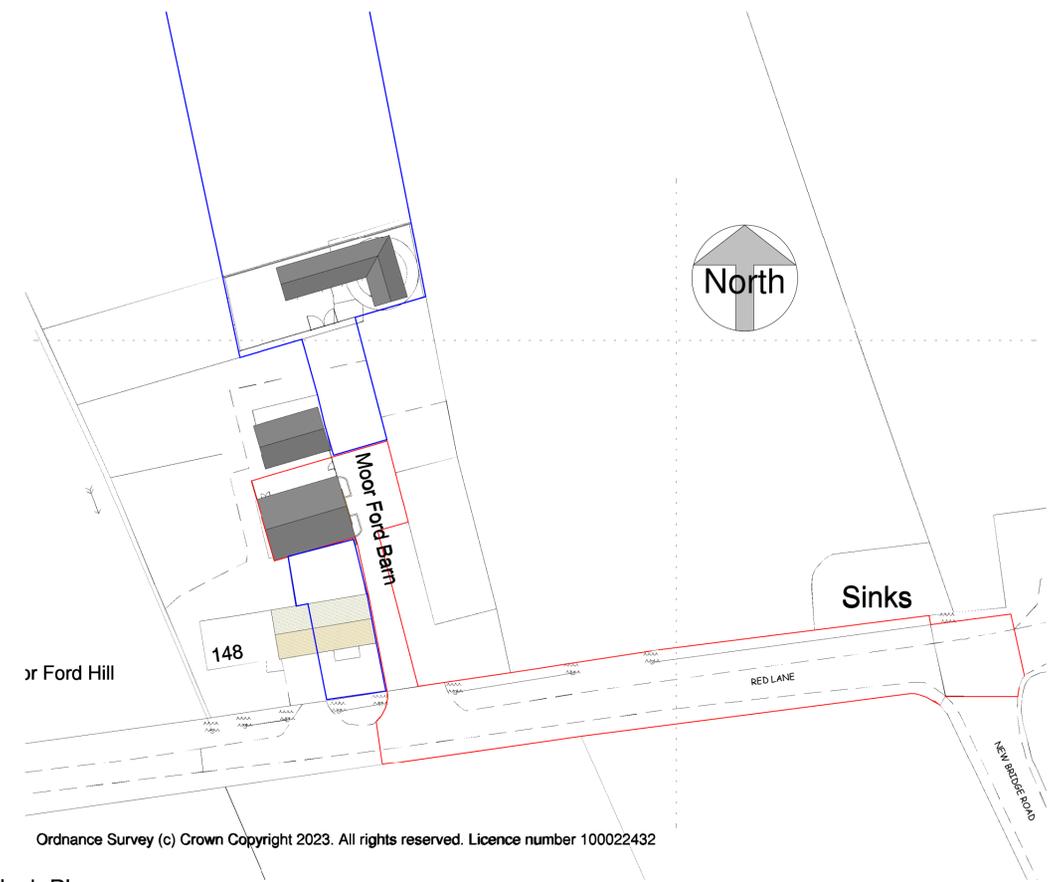

Block Plan
1 : 500

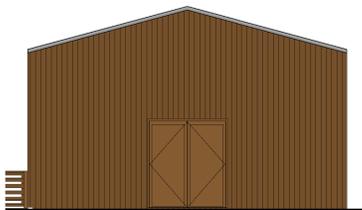


Front Elevation (E)
1 : 100

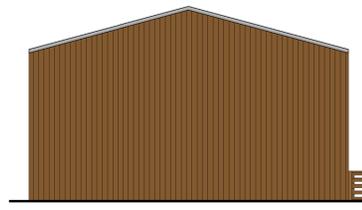

Rear Elevation (W)
1 : 100




Front Elevation (E).
1 : 100

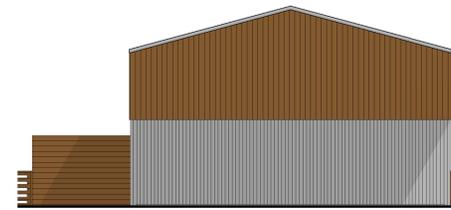


Rear Elevation
1 : 100



Ground Floor Plan
1 : 100

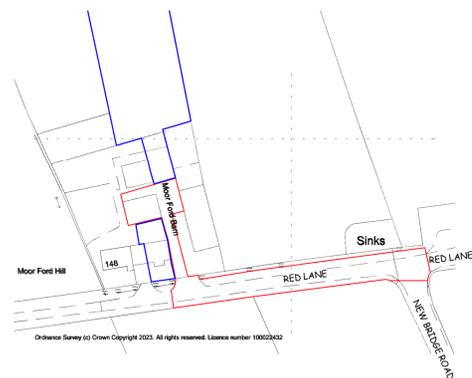

A4 Location Plan
1 : 1250

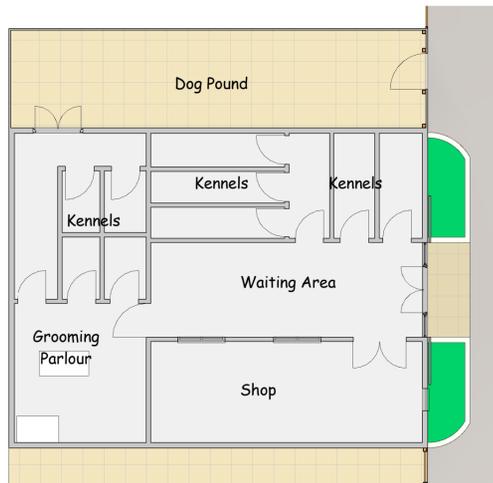

Ground Floor Plan
1 : 100



scale 1 : 100 @ sheet size A1

This drawing is copyright and must not be reproduced without written permission
Do not scale - Use figured dimensions only

PROJECT Retrospective Application for Kennels, Grooming Parlour and Animal Food Shop at Moor Ford Barn, 146 Red Lane, Meltham, Holmfirth. HD9 5ND

CLIENT Mr Davison

DWG TITLE Plans, Elevations and Views.

DWG NO. 2334 - 01

SCALE
1 : 100
1 : 500
1 : 1250

DATE 1/10/2023

DB ARCHITECTS

31 Moor View, Meltham, Holmfirth, HD9 5RT

t:01484 850579 e:david.dbarchitects@virginmedia.com

