




Rear Elevation  
1 : 100

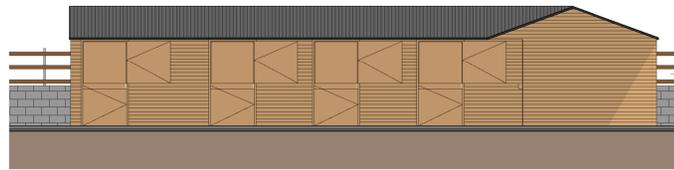



Side 2 Elevation  
1 : 100

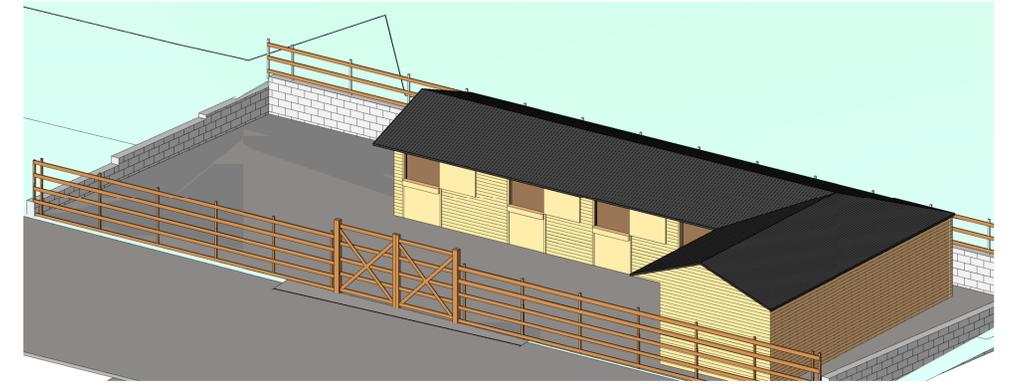


Front Elevation  
1 : 100

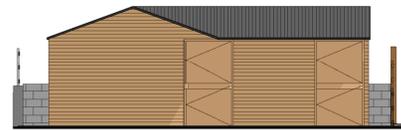


Side 1 Elevation  
1 : 100

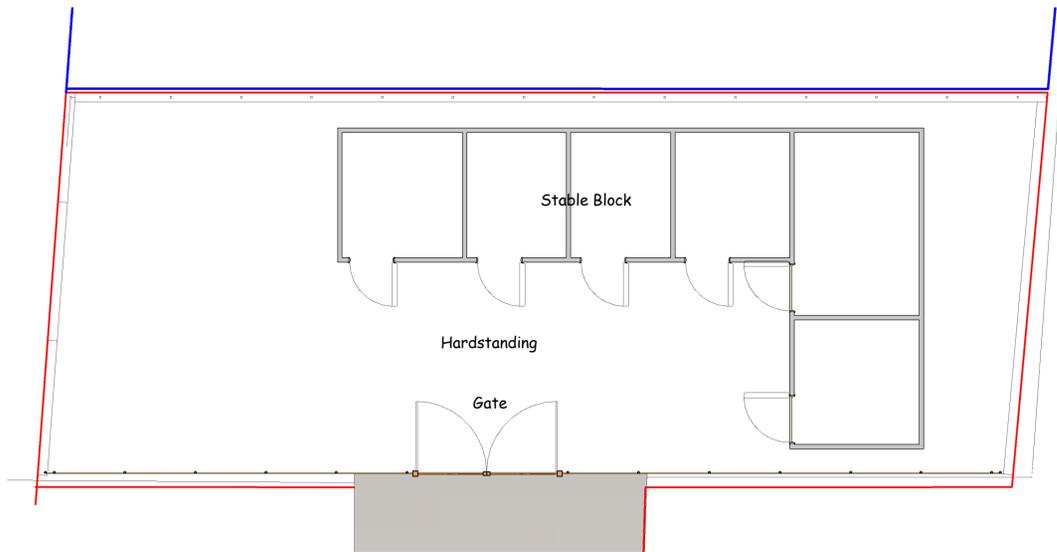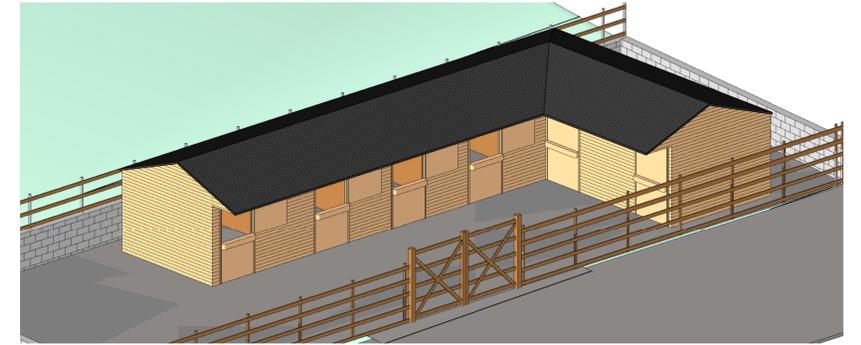

Ground Floor Plan  
1 : 100

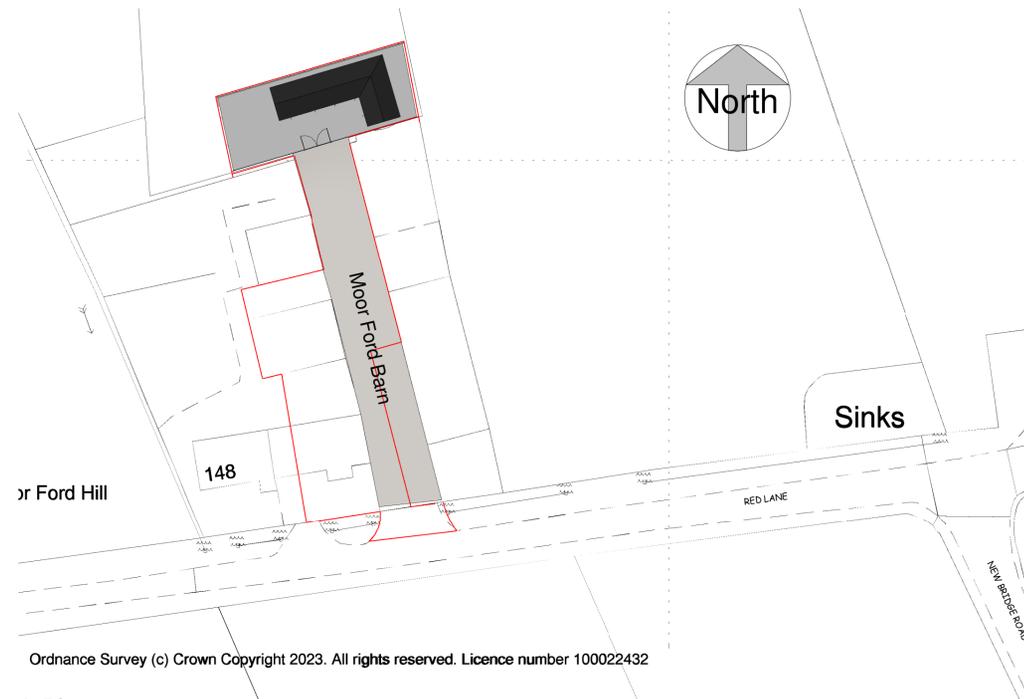

Block Plan  
1 : 500

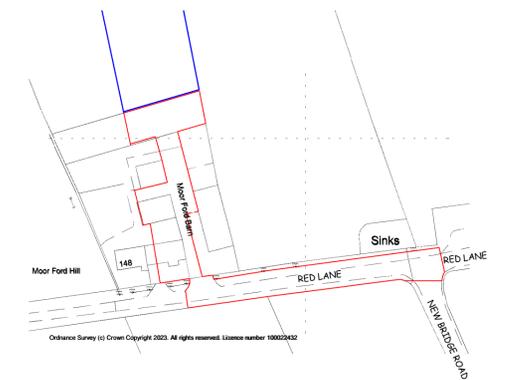

A4 Location Plan  
1 : 1250



scale 1 : 100 @ sheet size A1

This drawing is copyright and must not be reproduced without written permission  
Do not scale - Use figured dimensions only

PROJECT	Retrospective Permission for Stables at Moor Ford Barn, 146 Red Lane, Meltham, Holmfirth. HD9 5ND		
CLIENT	Mr Davison		
DWG TITLE	Plans, Elevations and Views.		
DWG NO.	2314 - 01	SCALE	1 : 100 1 : 500 1 : 1250
		DATE	18/04/2023
DB ARCHITECTS	31 Moor View, Meltham, Holmfirth, HD9 5RT t:01484 850579 e:david.dbarchitects@virginmedia.com		

