

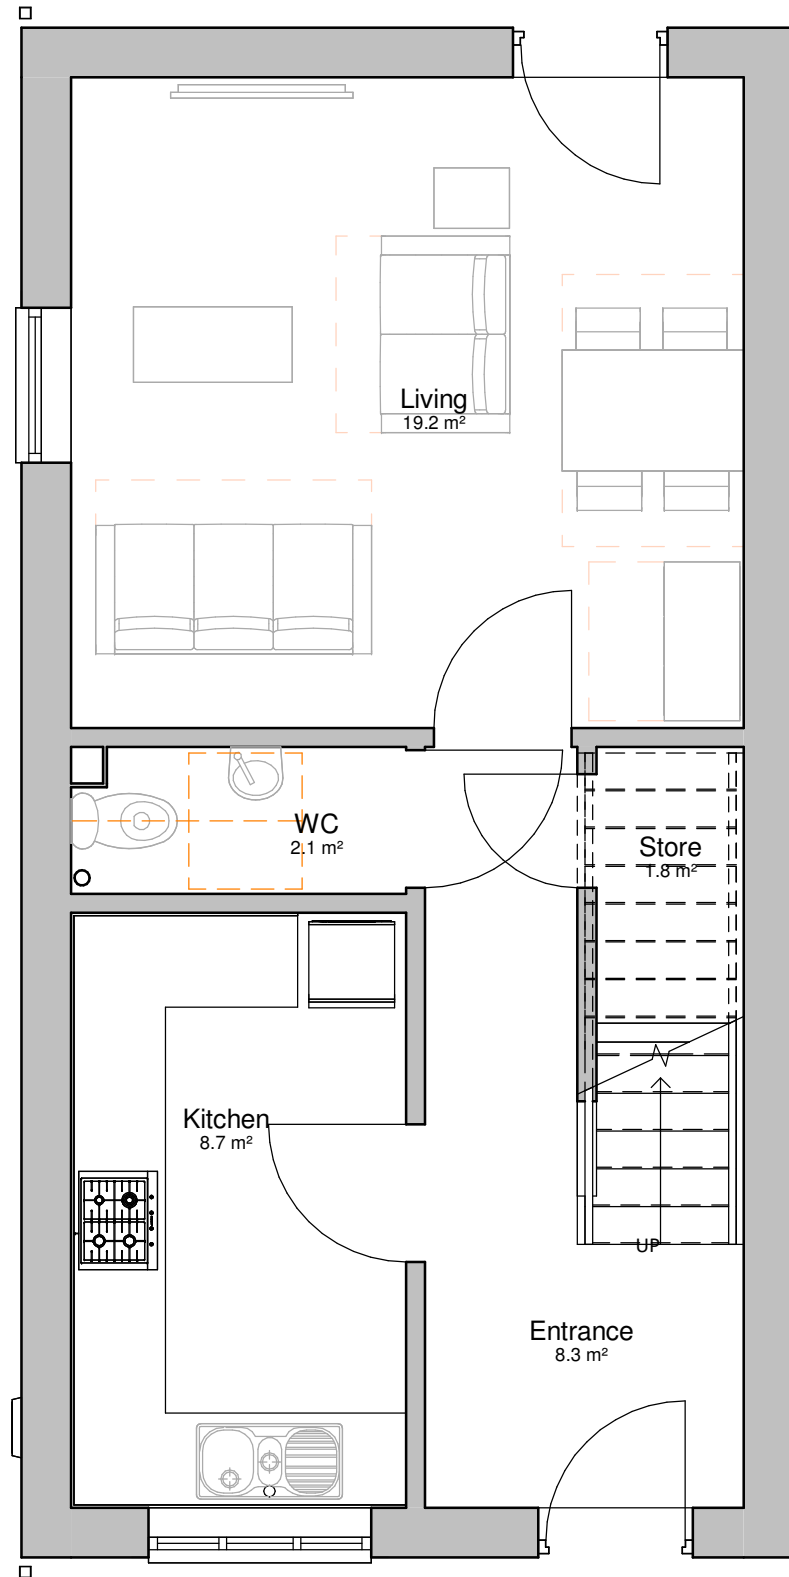


Schedule of accommodation
 01no. 3B4P House @ 84m²
 Plots 04 Only

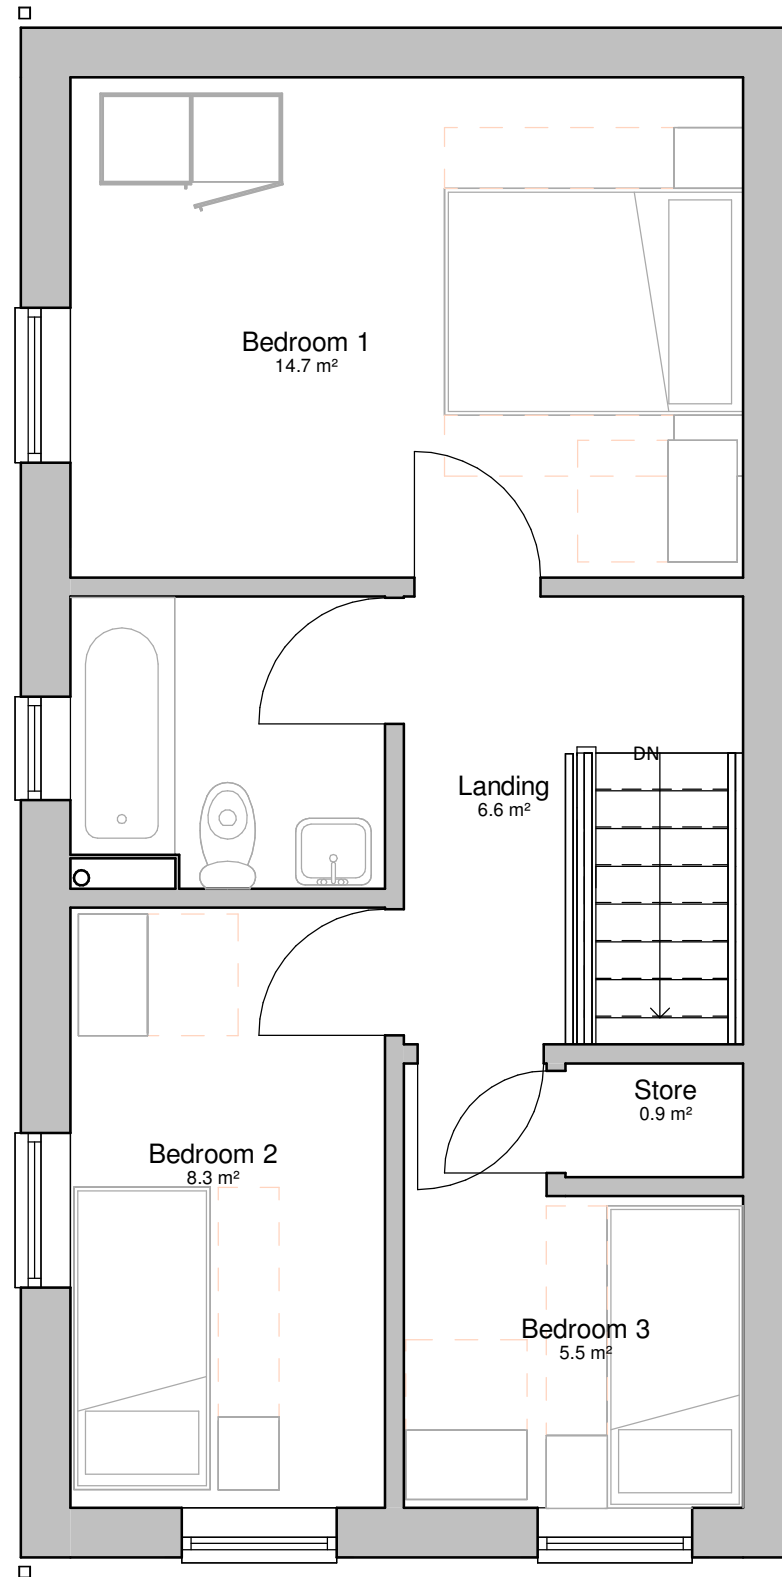

00 Ground Floor Plan

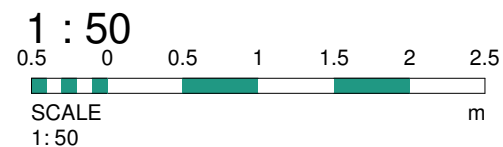

01 First Floor Plan

1 : 50

This drawing is copyright Bernard Taylor Partnership Ltd and must not be copied or disclosed by or to any unauthorised persons without the prior written consent of Bernard Taylor Partnership Ltd

Do not scale from this drawing. Do not take measurements from the CAD base. Any discrepancies are to be reported to the architect for clarification.

All dimensions are to be checked on site prior to construction, manufacture of any components and ordering of materials and equipment.

All materials and workmanship to be in accordance with the current British Standards and codes of practice.

Rev	Date	Int	Description
-----	------	-----	-------------



CLIENT:

Westshield / FCHO

PROJECT:

Dowker Street, Milnsbridge

DESCRIPTION:

3B4P House Type 2 Floor Plans

PURPOSE OF ISSUE:

Planning

DRAWN BY: CHECKED DATE: SCALE @ A3:

ED ED 04/09/25 1 : 50

JOB NO: STATUS CODE: DRAWING NO: REV

4016 S2 128

FILE IDENTIFIER:

DS-BTP-06-ZZ-DR-A-4016_128