




PROPOSED SIDE ELEVATION  
SCALE 1:100

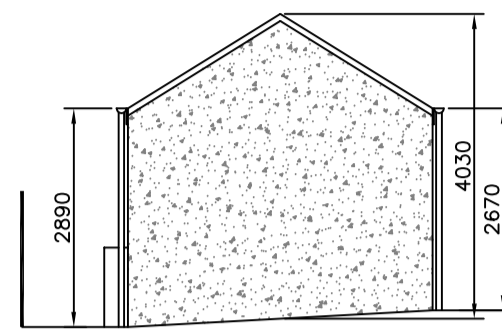

PROPOSED SIDE ELEVATION  
SCALE 1:100

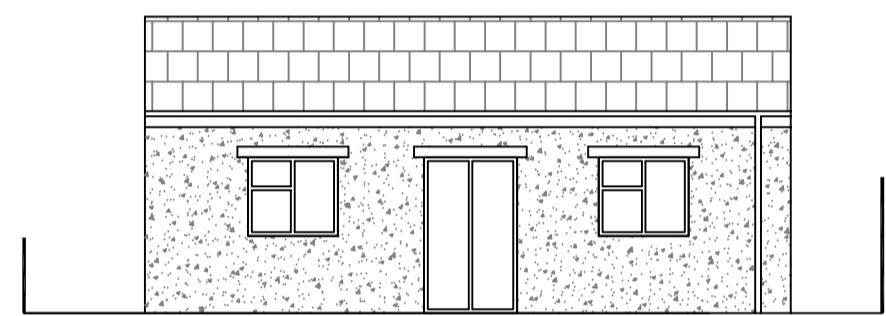


PROPOSED FRONT ELEVATION  
SCALE 1:100

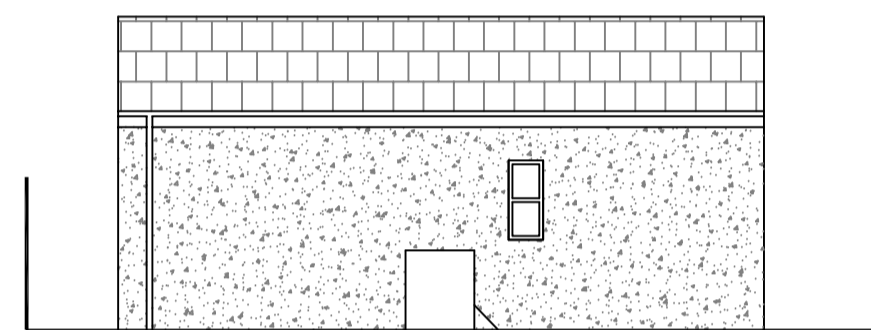


PROPOSED REAR ELEVATION  
SCALE 1:100


NOTE:  
OUTBUILDING  
WALL CONSTRUCTION - RENDER EXTERNALLY.  
ROOF CONSTRUCTION - DUAL-PITCHED WITH CONCRETE TILES.  
FLOOR CONSTRUCTION - INTERNAL FLOORS TO GROUND FLOOR GROUND BEARING CONCRETE CONSTRUCTION.

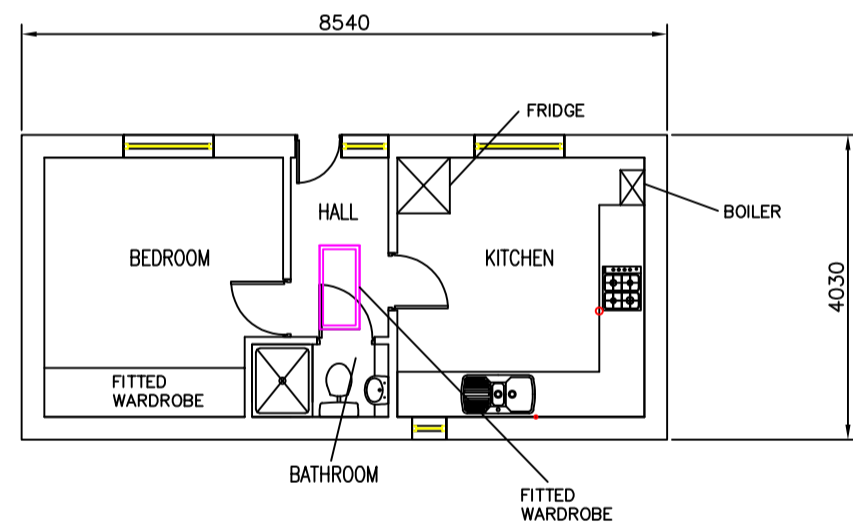


PROPOSED GROUND FLOOR PLAN  
SCALE 1:100

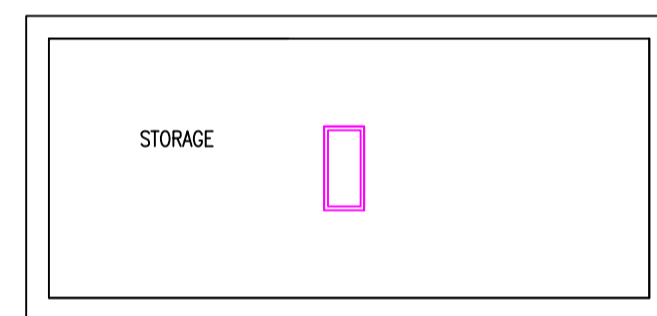

PROPOSED LOT FLOOR PLAN  
SCALE 1:100

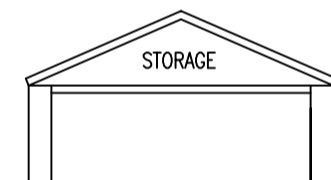

PROPOSED CROSS-SECTION THROUGH ROOF  
SCALE 1:100

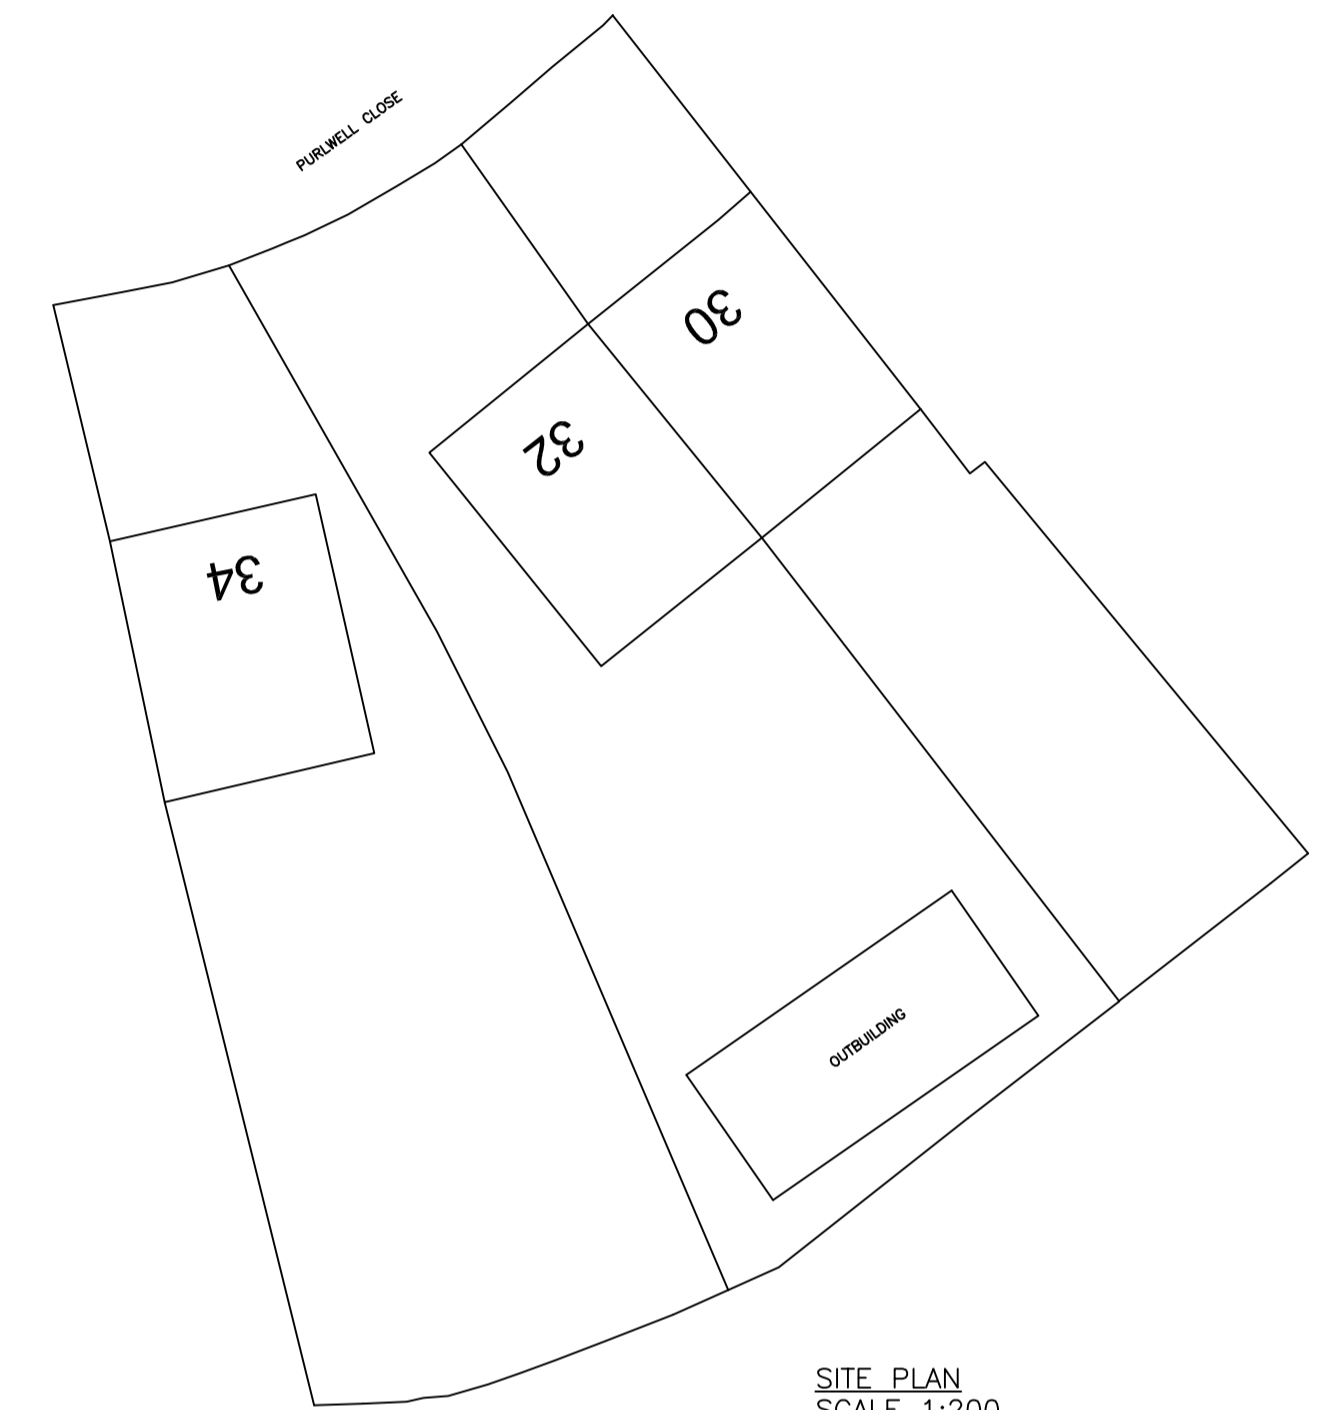

SITE PLAN  
SCALE 1:200

NOTE - THIS DRAWING IS TO BE READ IN CONJUNCTION WITH DRAWING NO. S03 - WORK SPECIFICATION

NOTE - THIS DRAWING IS FOR PLANNING PURPOSES ONLY - FURTHER DETAILED DRAWINGS WILL BE REQUIRED AS PART OF A BUILDING REGULATIONS APPLICATION.

NOTE - DO NOT SCALE OFF DRAWING. DIMENSIONS TO BE CONFIRMED ON SITE

ALL DIMENSIONS IN MM



SITE LOCATION PLAN  
SCALE 1:1250

| Revisions |  | Planning Application for:                  |                |
|-----------|--|--|----------------|
| Date      |  | Outbuilding                                |                |
| Sep 2025  |  | 32 Purwell Crescent, Batley                |                |
|           |  | Drawing Title:                             |                |
|           |  | Existing and Proposed Plans and Elevations |                |
|           |  | Drawing No:                                | Rev            |
|           |  | S01  |                |
|           |  | Scale: As shown                            | Paper Size: A1 |