




Ground Floor Plan

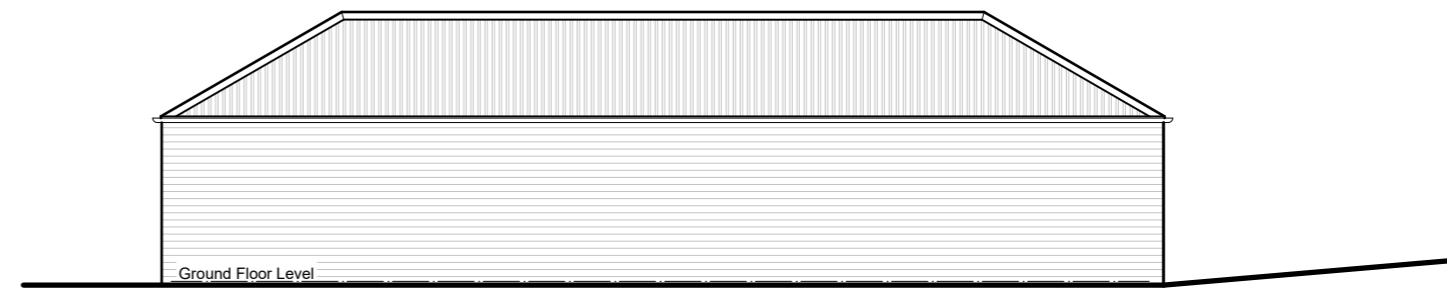


West Elevation  
(rear)

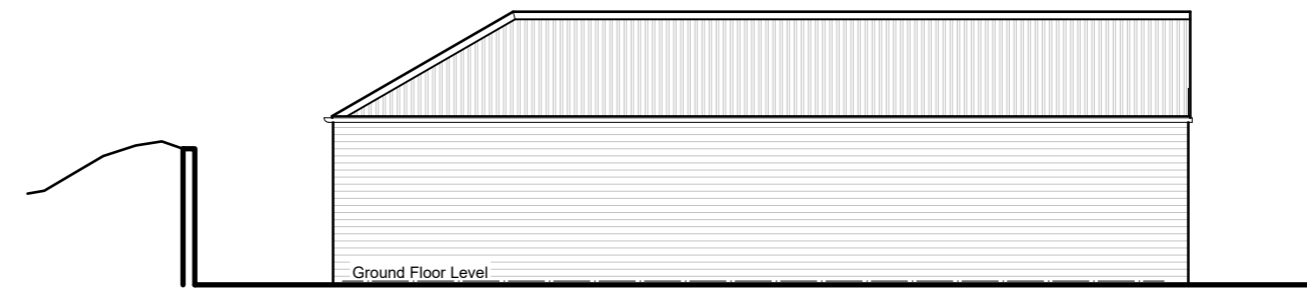

South Elevation  
(side)

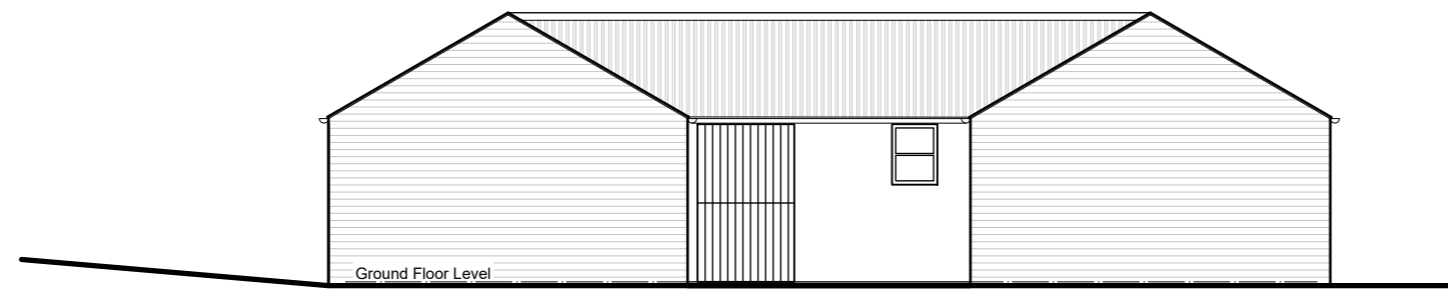

East Elevation  
(front)

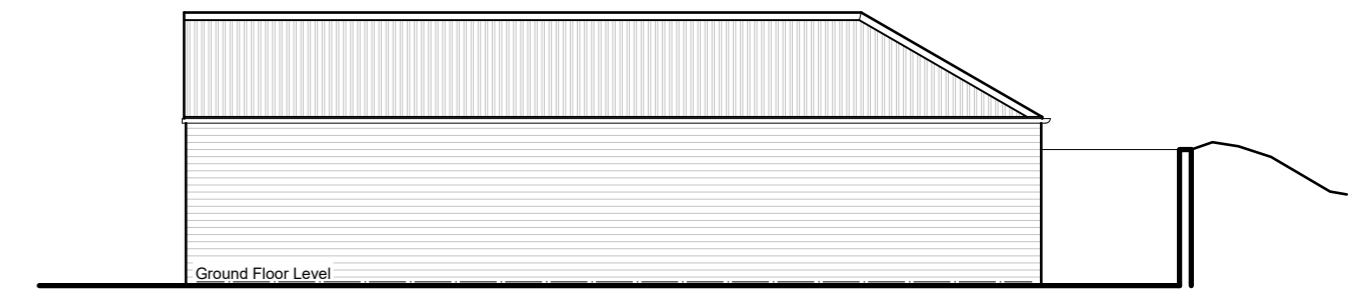

North Elevation  
(side)

ARCHITECTURE | PLANNING | DESIGN

Malkin Farm  
Brow Lane  
Holmfirth  
HD9 2RJ  
07946872499

[paul@paulmatthewsarchitectural.co.uk](mailto:paul@paulmatthewsarchitectural.co.uk)  
[www.paulmatthewsarchitectural.co.uk](http://www.paulmatthewsarchitectural.co.uk)


Company Registration Number: 09898149 – Company  
Registered in England and Wales

Project  
Certificate of Lawfulness for Existing Stable Block  
adjacent to Hill Top Farm, Weatherhill Lane, Cartworth  
Moor, Holmfirth, HD9 2SF

Client  
Mr & Mrs A Lea

Drawing Title/Issue  
General Arrangement as Existing  
(July 2025)

| scale | date    | sheet size | dwg. no.         |
|-------|---------|------------|------------------|
| 1:100 | 04/2025 | A2         | 25/1170/PHII/03a |

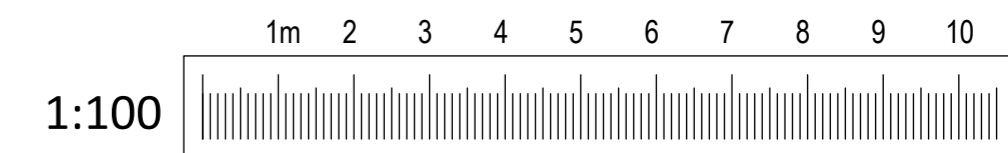

1:100