

NOTES

All efforts have been made in measuring existing site. However the contractor / builder is responsible, for checking & confirming all given dimensions on site prior to pricing & works.

Extent of boundary ownership confirmed by applicant.

Proposal -
Householder Planning Application for -

Conversion of Car Port into Habitable Accommodation including Extension and Alterations to Existing Dwelling to meet the applicants requirements and as illustrated on the application plans.

1) GENERAL BUILDING NOTES

- All works to be in accordance with Building Regulations, current editions and amendments and to the satisfaction of the Building Control Authority.
- All works within the contract and by the contractor must be carried out in such a way that all requirements under the Health and Safety at Work Act are satisfied and maintained.
- All works by the Contractor must be carried out in compliance with the requirements of all British Standards, Codes of Practice etc. and with the requirements of all relevant and current Statutory Authority regulations.
- All structural calculations if required to be submitted by client appointed Structural Engineers and upgraded as necessary as works proceed to suit any clients requirements.
- The contractor must ensure and will be held responsible for the stability of the building structure at all stages of the contract.


2) APPROVED DOCUMENT A STRUCTURE

- All structural details and calculations if required to be submitted for approval to Building Control Authority by client appointed Structural Engineer.

PLANNING ISSUE

Rev	Description	Date	By	App'd
tractus:dma architectural design				
Stross House, Scout Hill Mills, Broad Street Dewsbury, West Yorkshire, WF13 3SA t: 01924 462 550 m: 07791 717 404 e: asif@tractusad.co.uk				
Client Mr. Ishtiaq Mehmood				
Project 17, Kensington Close Batley, WF17 7RU				
Drawing title Proposed Site Plan				
Drawn by AM	Date 10/25	App'd -		
Drawing no PL-01	Project no 25-984	Scale @ A3 1:200	Rev -	

©2025 **tractus:dma** architectural design

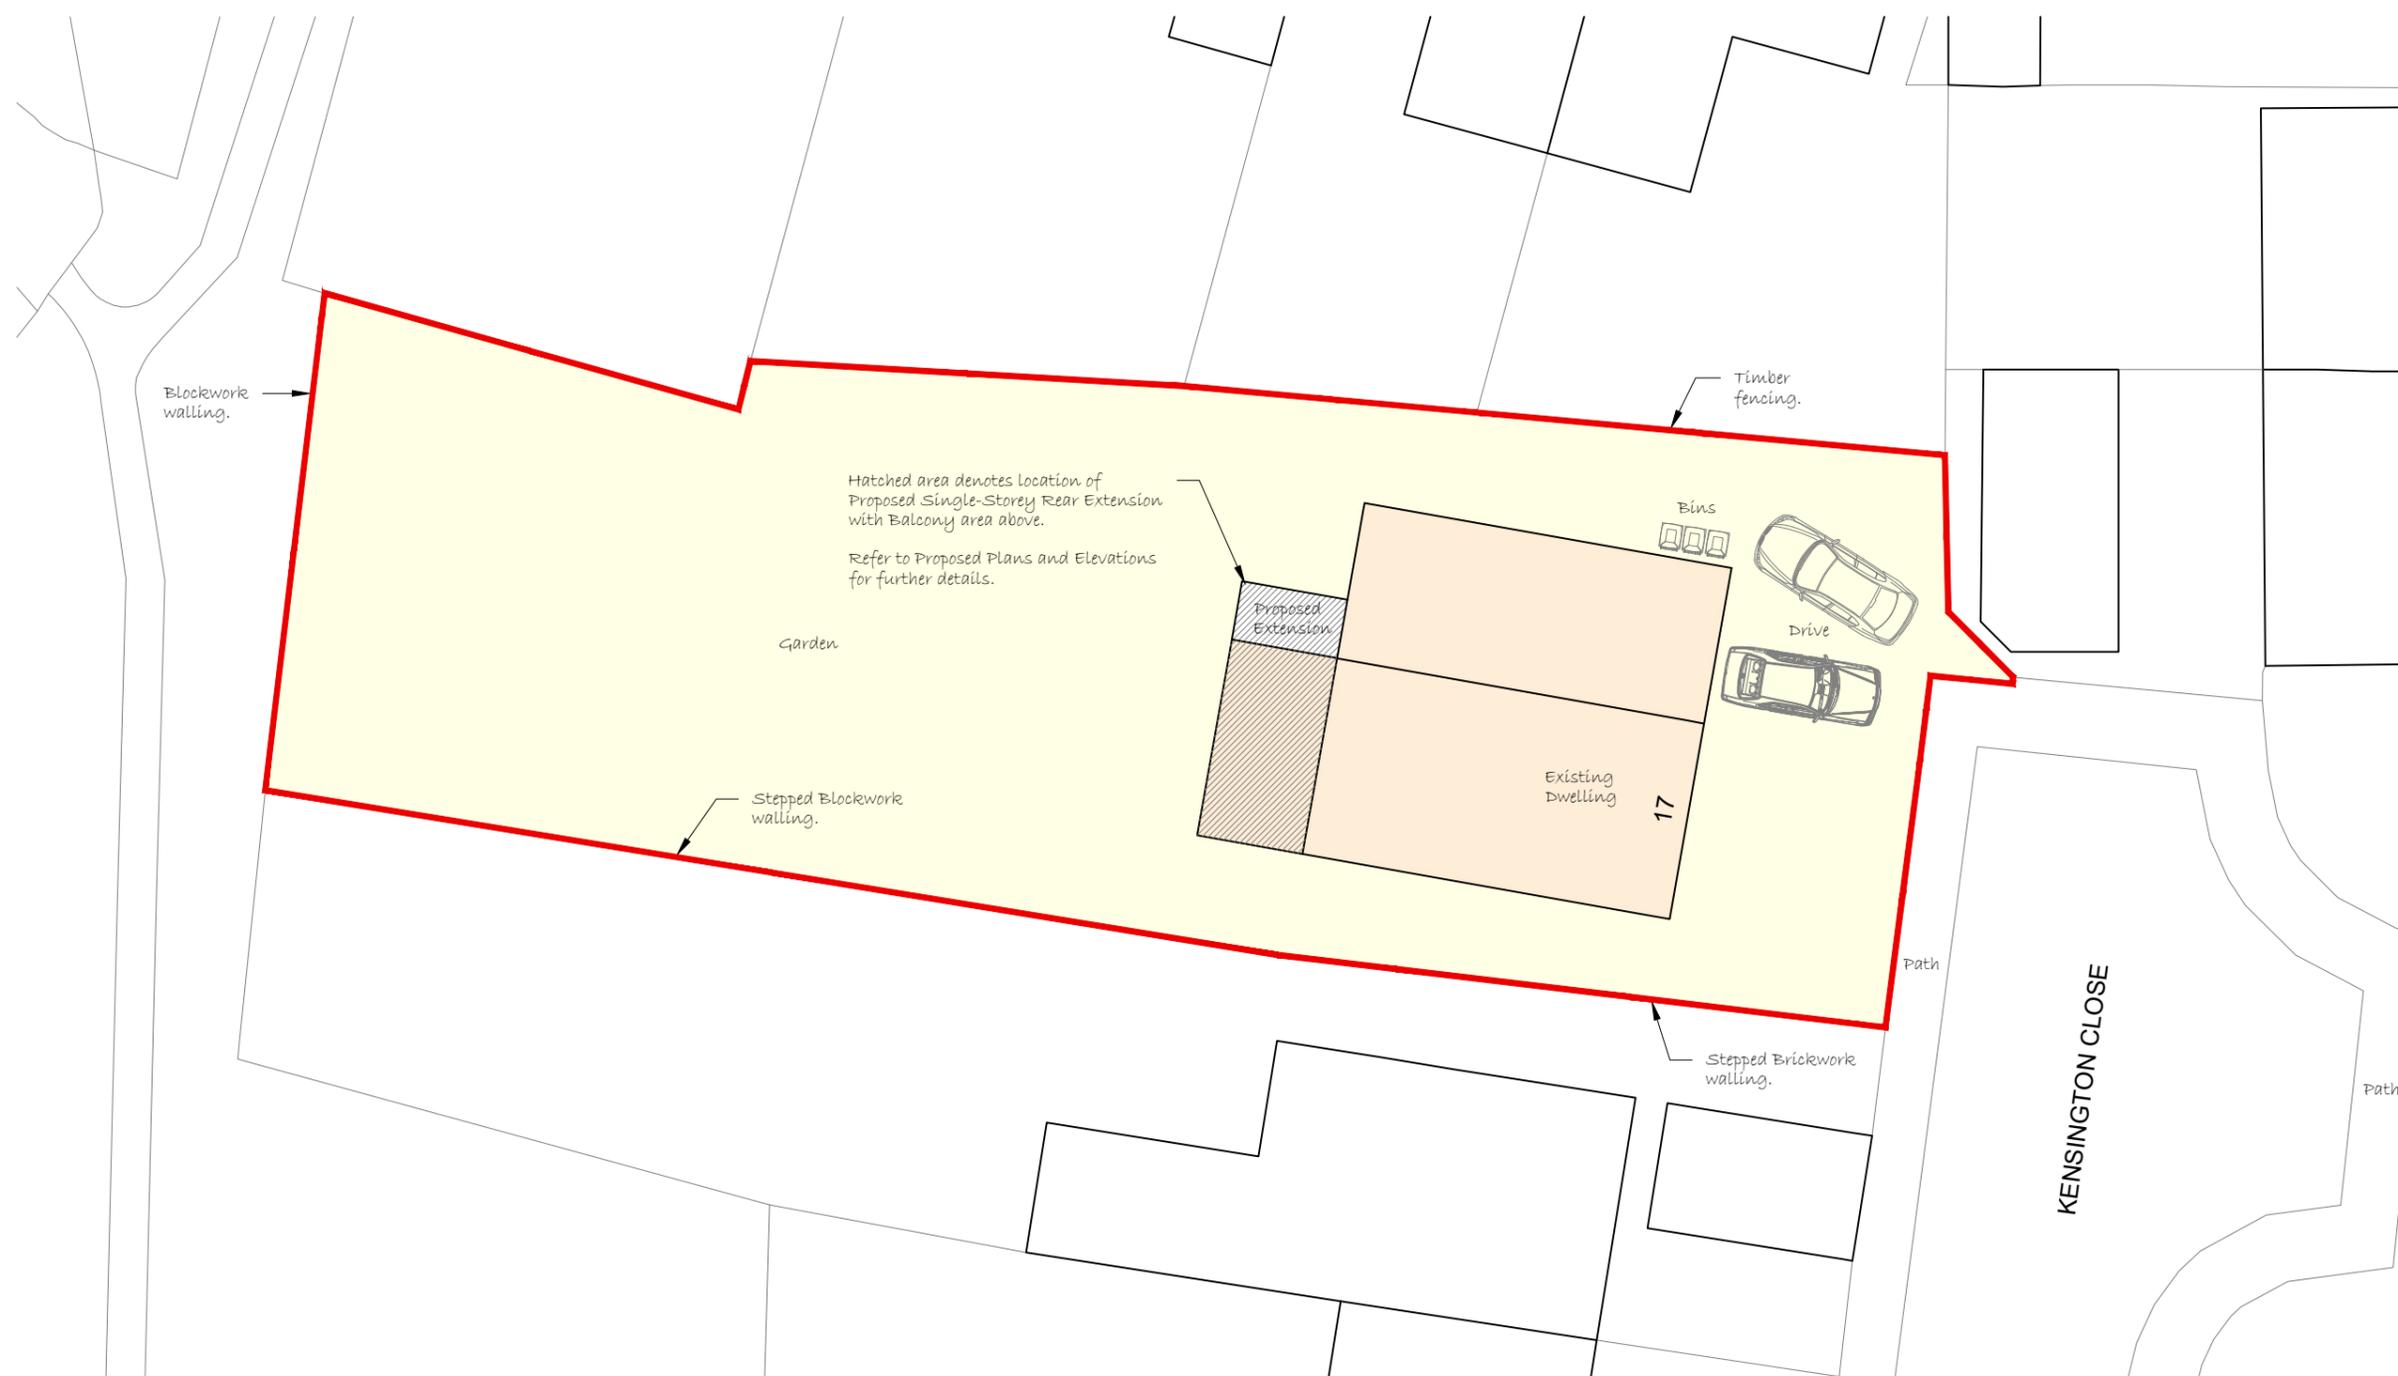

PROPOSED SITE PLAN
SCALE - 1:200

NORTH



CDM 2015

RISKS

- RESTRICTED ACCESS TO SITE
- SITE WELFARE REQUIREMENTS
- SITE CLEARANCE
- INSTALLATION OF TEMPORARY AND RE-ROUTED SERVICES
- NEW FOUNDATIONS
- WORKING AT HEIGHT