


Existing Ground Floor Plan - 1:100



Existing North East Elevation - 1:100

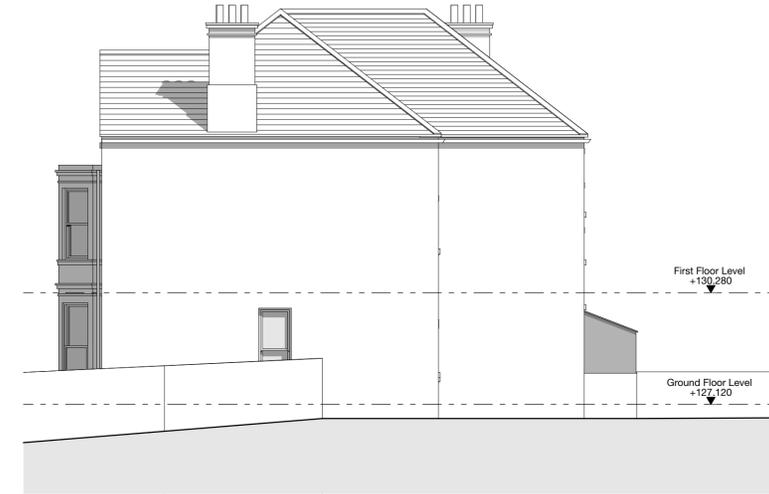


Existing North West Elevation - 1:100




Existing South East Elevation - 1:100




Existing South West Elevation - 1:100

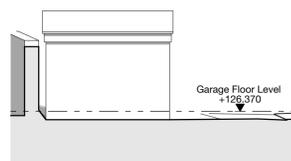


Garage - Existing North East Elevation - 1:100

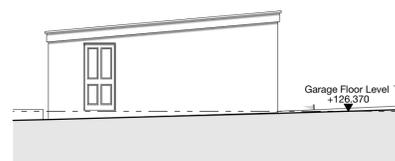


Garage - Existing North West Elevation - 1:100

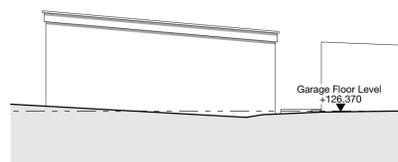


Garage - Existing South East Elevation - 1:100

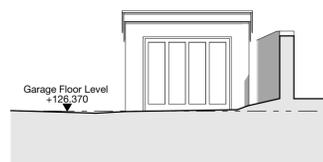

Garage - Existing South West Elevation - 1:100

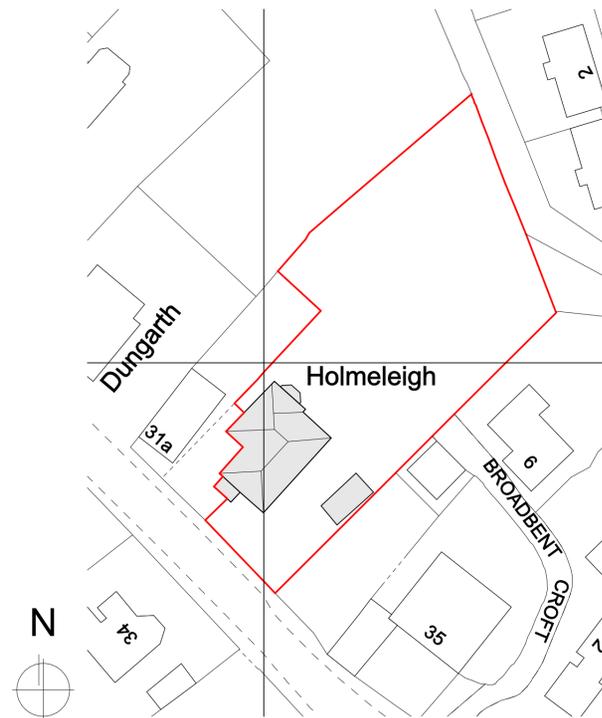

Existing Site Plan - 1:500

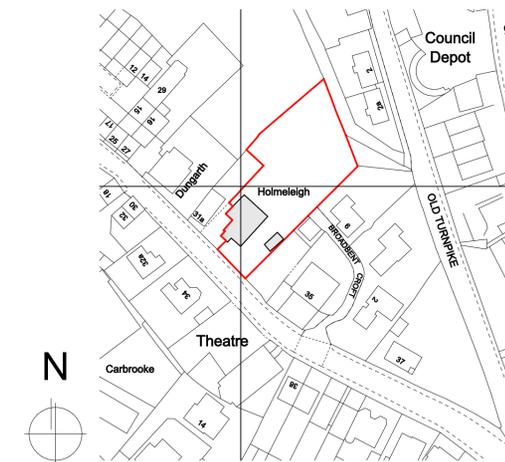

OS Plan - 1:1250

Notes

Do not scale from drawing, use figured dimensions only.
All dimensions must be checked and verified on site prior to commencement of work and Architect to be notified of any discrepancies.
This drawing is intended to permit overall scheme proposals only and cannot be used for construction purposes without further information.


Rev	Description	Drawn	Checked	Date
1	Drawing created.	JPH		20.08.25



Existing Porch - Image 1



Existing Porch - Image 2

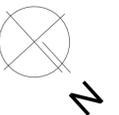

Scale 1:500
0 1500 3000mm

Client
Rebecca and Ben Antcliff

Site Address
33 Southgate, Honley, Huddersfield,
HD9 6NT

Project Description
Internal Reconfiguration and Extension
Status
Planning

Date
August 2025

Drawn
JPH

Checked

Drawing	Scale
Existing Plans and Elevations	1:1250, 1:500, 1:100, 1:12.04
Drawing No.	3644 (0-) 03
Revision	1:7.08

ONE17
DESIGN
THE DYEHOUSE, ARMITAGE BRIDGE
HUDDERSFIELD, WEST YORKS HD4 7PD
T 01484 448000 E SOLUTIONS@ONE17DESIGN.COM
ONE17DESIGN.COM