



# PROPOSED ELEVATIONS


WEST ELEVATION

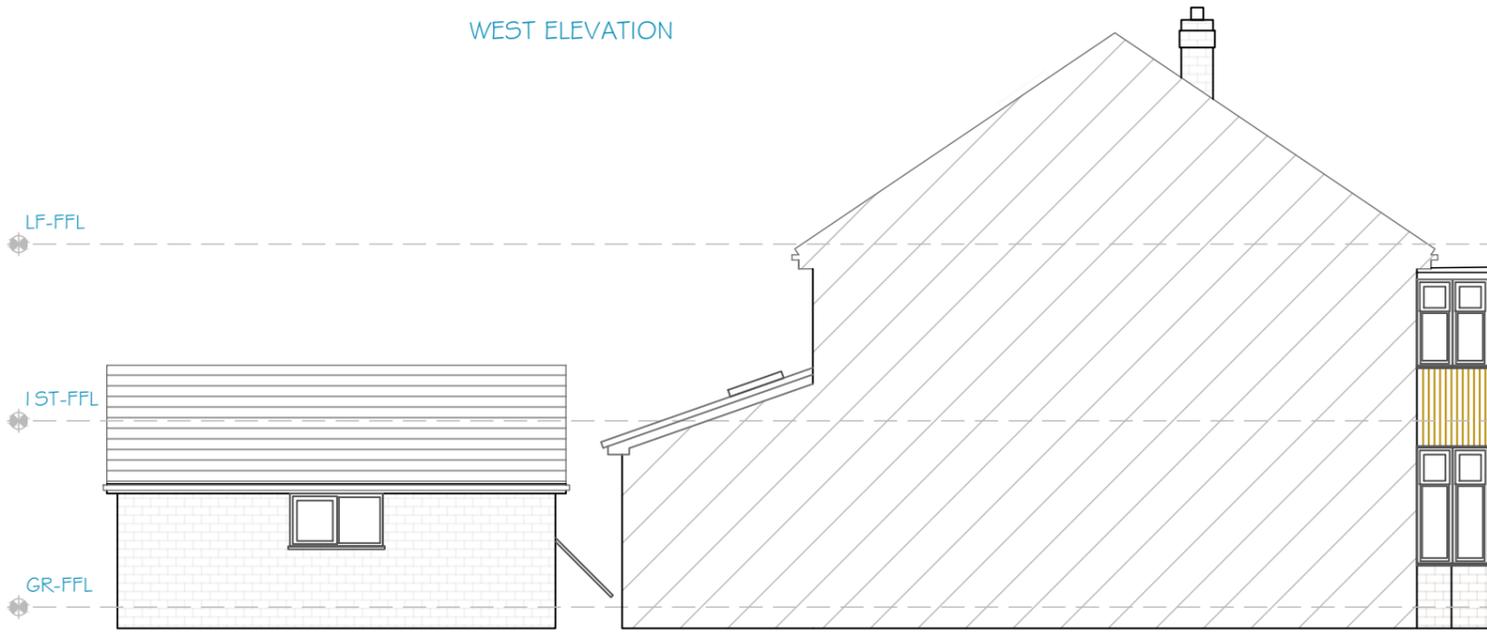

NORTH ELEVATION  
GARAGE REMOVED FROM VIEW

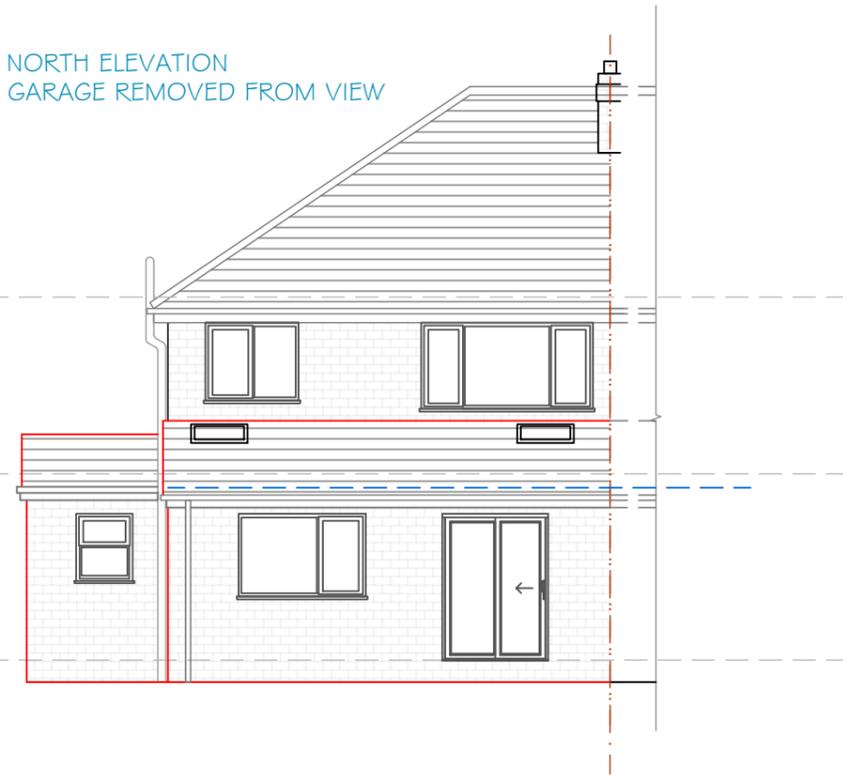

EAST ELEVATION

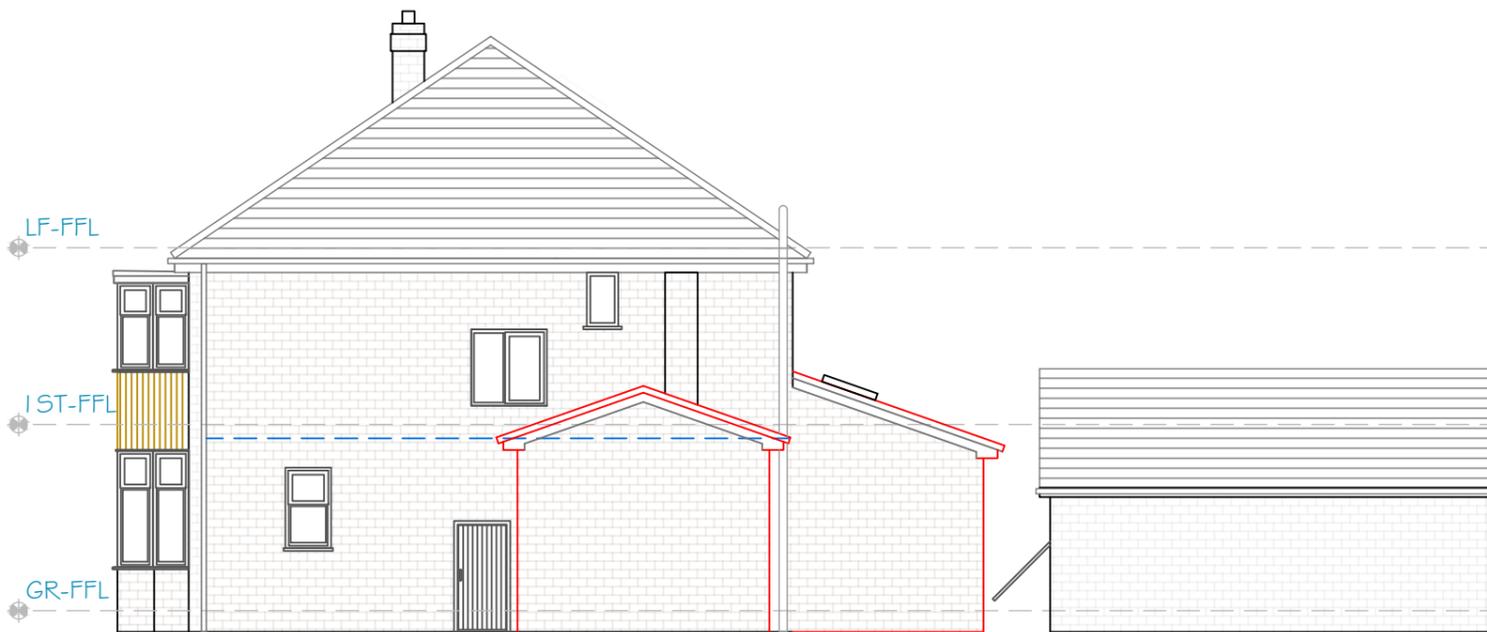

SOUTH ELEVATION



Scale 1:100



## GENERAL NOTES

REAR AND SIDE EXTENSION  
FULL WALL REMOVED  
FROM REAR.

SOIL PIPE RE-SITED TO  
REAR.  
RAIN PIPE RE-SITED TO  
SIDE OF NEW EXTENSION.

DRAWING FOR PLANNING APPLICATION.—PERMITTED BUILD.  
NOT WORKING DRAWINGS.

## PROPOSED ELEVATIONS

PROJECT NAME: Side /Rear Extension  
DRAWN BY: PG  
DATE: 13/08/2025

ADDRESS: 52-BD11 2NL  
NAME: Paul Davies  
REFERENCE: \_\_\_\_\_

PROJECT NO: \_\_\_\_\_ SCALE: 1:100 SHEET SIZE: A3

SHEET NO: \_\_\_\_\_ DRAWING NO: \_\_\_\_\_

UNIT: MILLIMETERS



## ARCHITECTURAL Construction Drawings



CONTACT NO  
07791359431-01132534971  
E-MAIL :  
paul@architectural-leeds.uk