
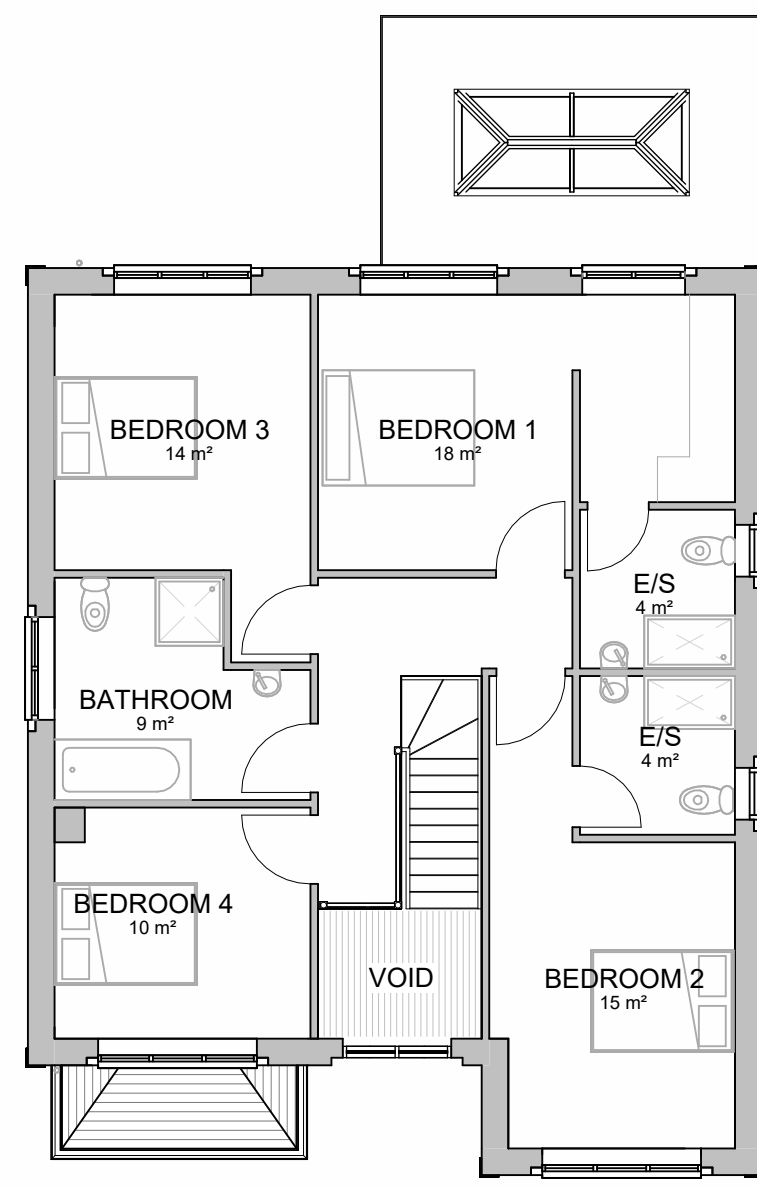




Ground Floor

1 : 100

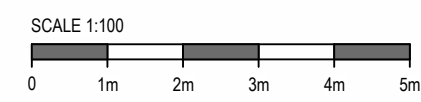


First Floor

1 : 100

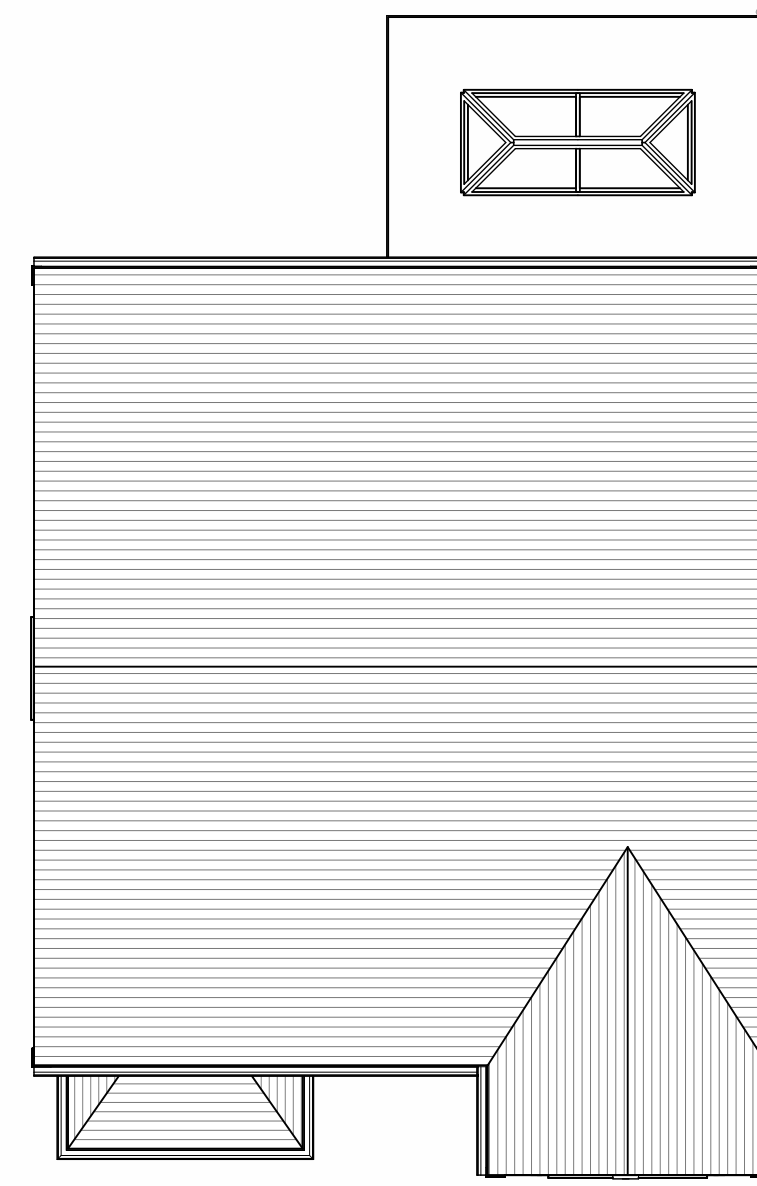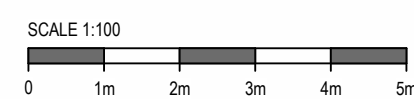

Roof Plan

1 : 100

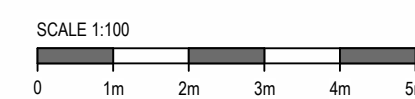

CLIENT

Shaun Rogerson

PROJECT

Land off Wellands Lane,
Scholes,
Cleckheaton,
BD19 6EY


DRAWING TITLE

Plot 1 - Plans and Elevations

STATUS



S4 - Planning

Proj Ref	Origin	Zone	Level	Type	Role	Num	Status	Rev
17041	BAS	00	-XX	-DR	A	20100	S4	-
Sheet	Scale	Issue Date	Drawn by	Ckd by				
A1	1 : 100	23-07-24	AB	CB				

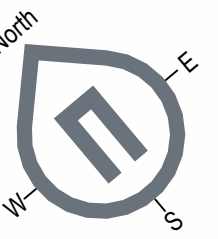



Proposed North East Elevation

1 : 100

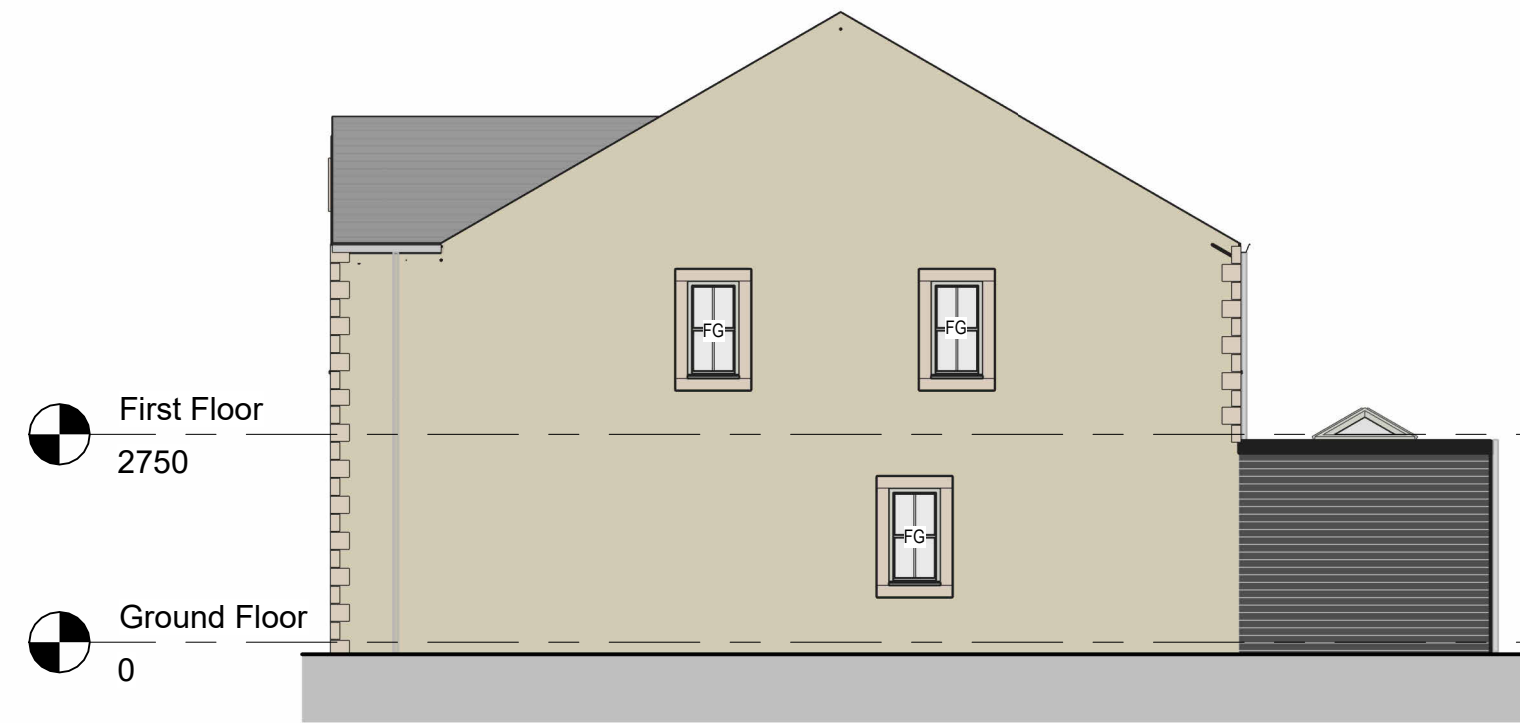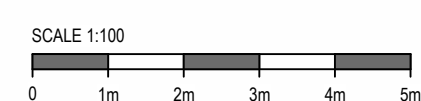


Proposed South East Elevation

1 : 100

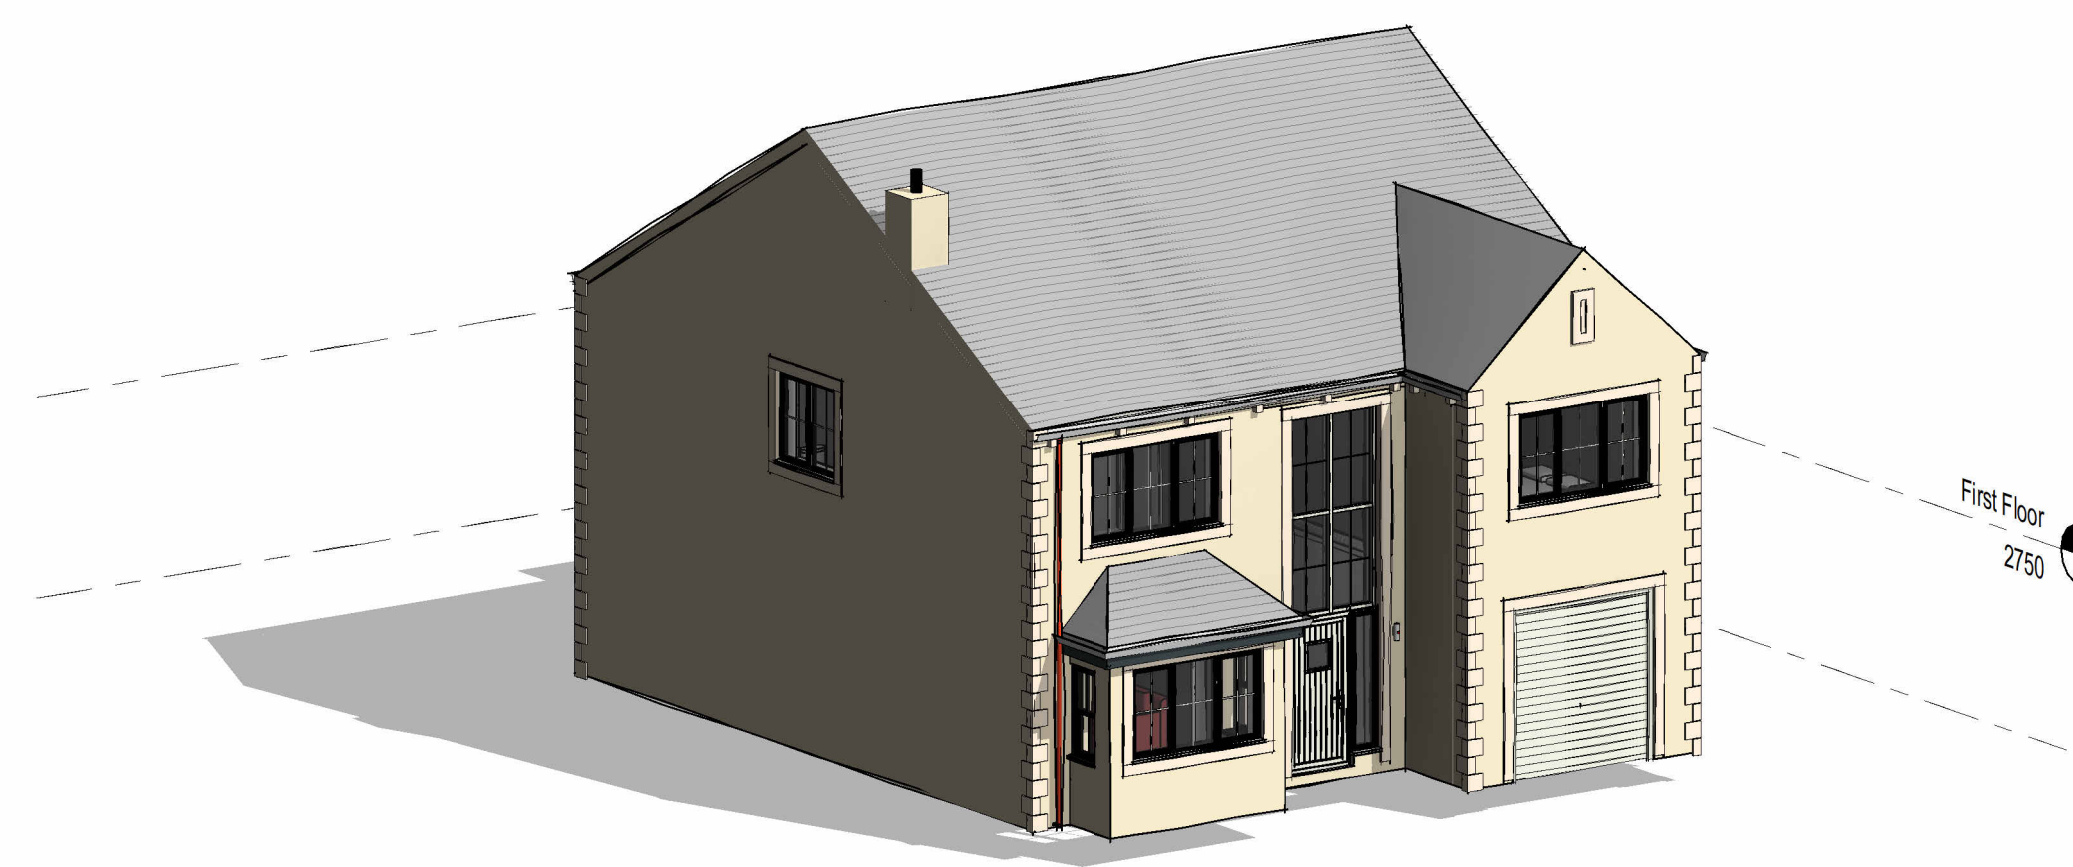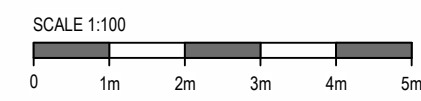



Proposed South West Elevation

1 : 100

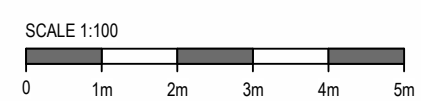

Proposed North West Elevation

1 : 100

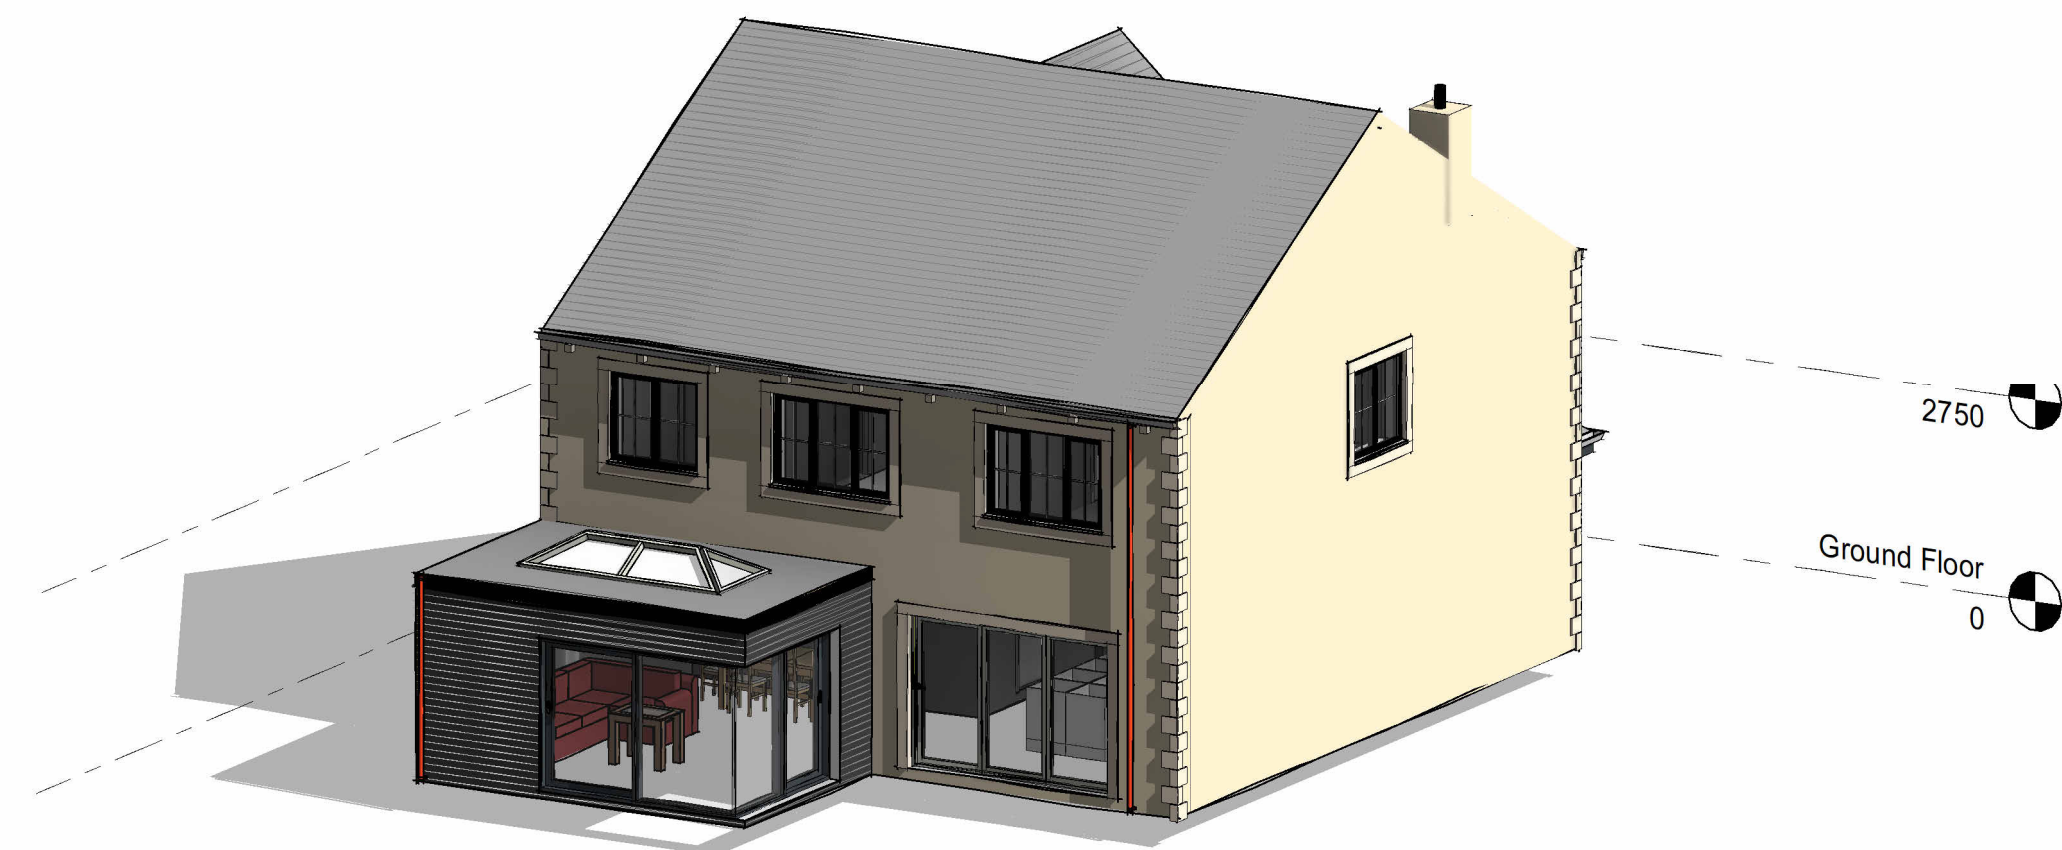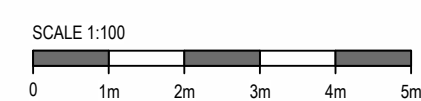

REV	DESCRIPTION	DATE	DRAWN
ISSUE/REVISION HISTORY			



Unit 8, Victoria Spring Business Park
Leeds, West Yorkshire WF15 8BU

NOTES

Do not scale from this drawing. Only figured dimensions are to be taken from this drawing. Contractor must verify all dimensions on site before commencing any work or shop drawings. Report any discrepancies to the architect before commencing work. If this drawing exceeds the quantities taken in any way the architects are to be informed before the work is initiated. Work within the Construction (Design & Management) Regulations 2015 is not to start until a Health and Safety Plan has been produced. This drawing is copyright and must not be reproduced without consent of BAS Architects Ltd.

DRAWING STATUS/TYPE KEY

S0	Feasibility	S2	Sketch
L	Landscape	D4	Construction
S4	Planning	Z	Marketing
B	Building Survey	B3	As Built
D2	Tender	Z	Tenant
OS	Ordnance Survey		