




Note:
Site Boundaries indicated by Double-Dot Dash Line

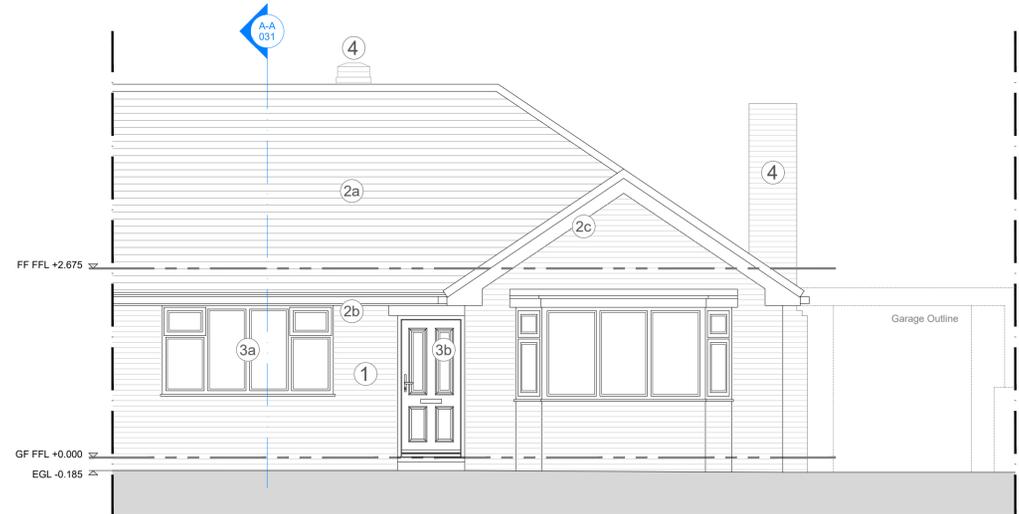

Front Elevation
North Facing
As Existing
1:50 @ A1

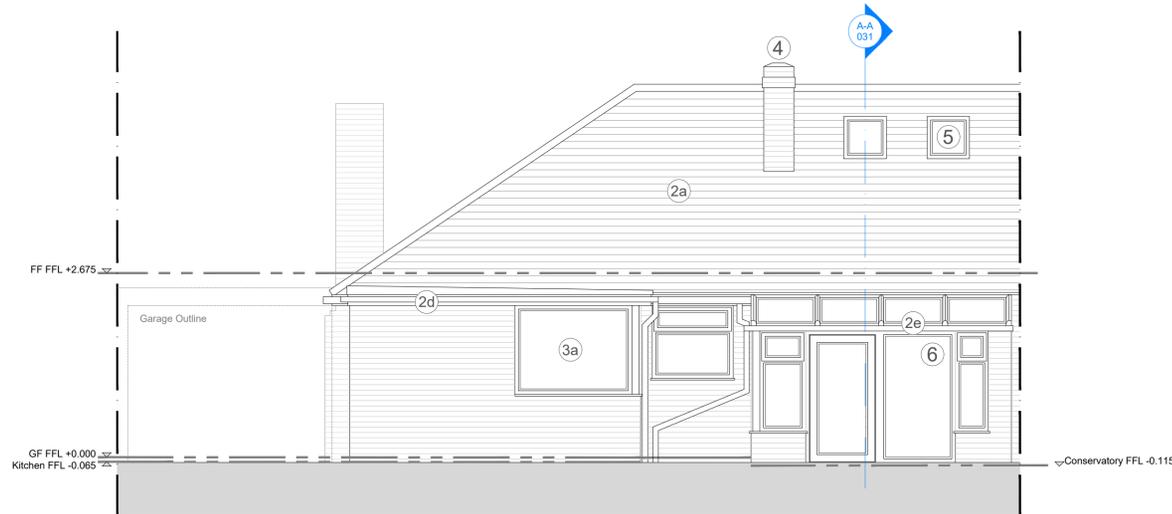

Rear Elevation
South Facing
As Existing
1:50 @ A1

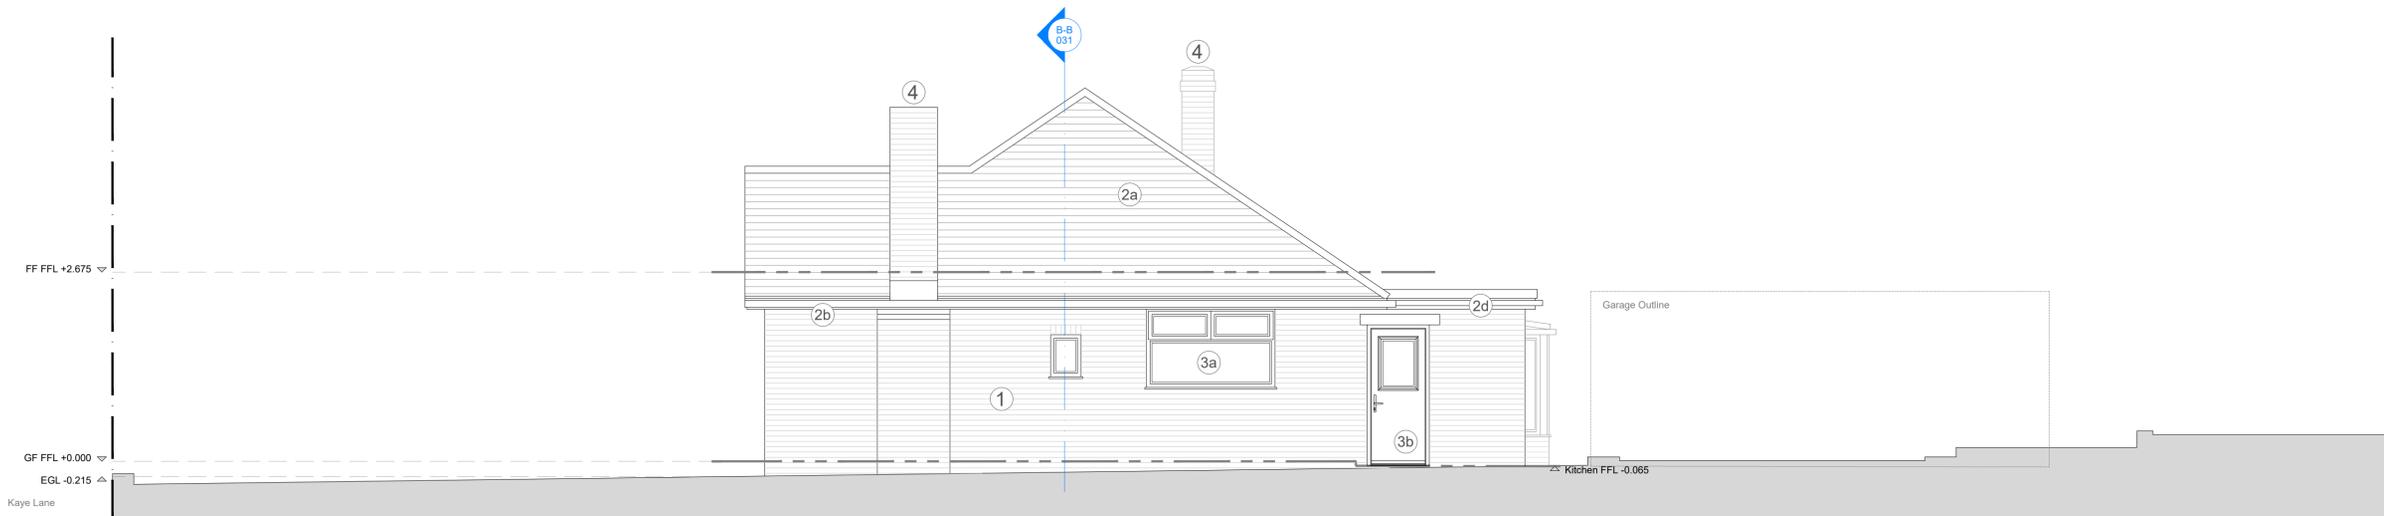

Side Elevation
West Facing
As Existing
1:50 @ A1

DO NOT SCALE FROM THIS DRAWING

Notes
All dimensions to be checked on site
Any discrepancies to be reported immediately to the Architect
Drawing to be read in conjunction with all relevant design information, including Architects, Services, Civil and Structural Engineers drawings
All existing site, tree, building and survey information has been compiled from different sources, including information supplied by third parties

NOT FOR CONSTRUCTION

- Drawing Notes:
- 1 External Walling, Facing Brickwork (Red)
 - 2a Interlocking Concrete Roof Tiles
 - 2b UPVC Roofline (Eaves, Pitched), White UPVC Fascia / Soffit & Black Gutter / Rainwater Pipes
 - 2c UPVC Roofline (Verge, Pitched), White UPVC Fascia / Soffit & Black Gutter / Rainwater Pipes
 - 2d UPVC / Timber Roofline (Verge, Flat), White UPVC Fascia / Soffit & Black Gutter / Rainwater Pipes
 - 2e Conservatory Roof, White UPVC
 - 3a Windows, White UPVC, Double Glazed, Opening Casements as indicated
 - 3b Doors, White UPVC, Double Glazed, Opening Casements as indicated
 - 4 Chimneys, Facing Brickwork (Red)
 - 5 Roof Windows, Grey, Aluminium, Double Glazed, Opening Casements as indicated
 - 6 Conservatory, White UPVC

Rev 1 Information added.
2025.05.09 Drawing updated to 'Planning' status

H1245 021 Rev 1

TITLE Existing Drawing
GA Elevations

SCALE 1:50 @ A1

PLANNING

PROJECT PROPOSED SINGLE STOREY REAR EXTENSION & DORMER ADDITION TO REAR ELEVATION AT 87A KAYE LANE ALMONDBURY HUDDERSFIELD HD5 8XT

CLIENT MR & MRS EDWARDS

DAWSON WILLIAMSON
ARCHITECTS

Bradford Edinburgh
01274 551300

info@dawsonwilliamson.co.uk

THE DETAILS SHOWN ON THIS DRAWING ARE CONFIDENTIAL & THE DRAWING IS THE EXCLUSIVE PROPERTY OF DAWSON WILLIAMSON LTD. NO USE, COPY OR DISCLOSURE OF THE DRAWING MAY BE MADE WITHOUT OUR PERMISSION & THE DRAWING MUST BE RETURNED TO DAWSON WILLIAMSON LTD WHEN REQUIRED.
© Dawson Williamson Ltd 2025