



Written dimensions on these drawings shall take precedence over scaled dimensions. Contractors shall verify and be responsible for all dimensions and conditions on the project and the client must be notified of any variations from the dimensions and conditions shown by these drawings prior to commencement of any work. All contractors are deemed to have made themselves aware of site conditions prior to entering into any contract.


A1 1:50
A3 1:100

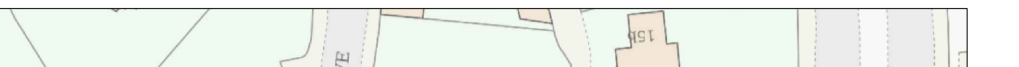


Location Plan 1:1250

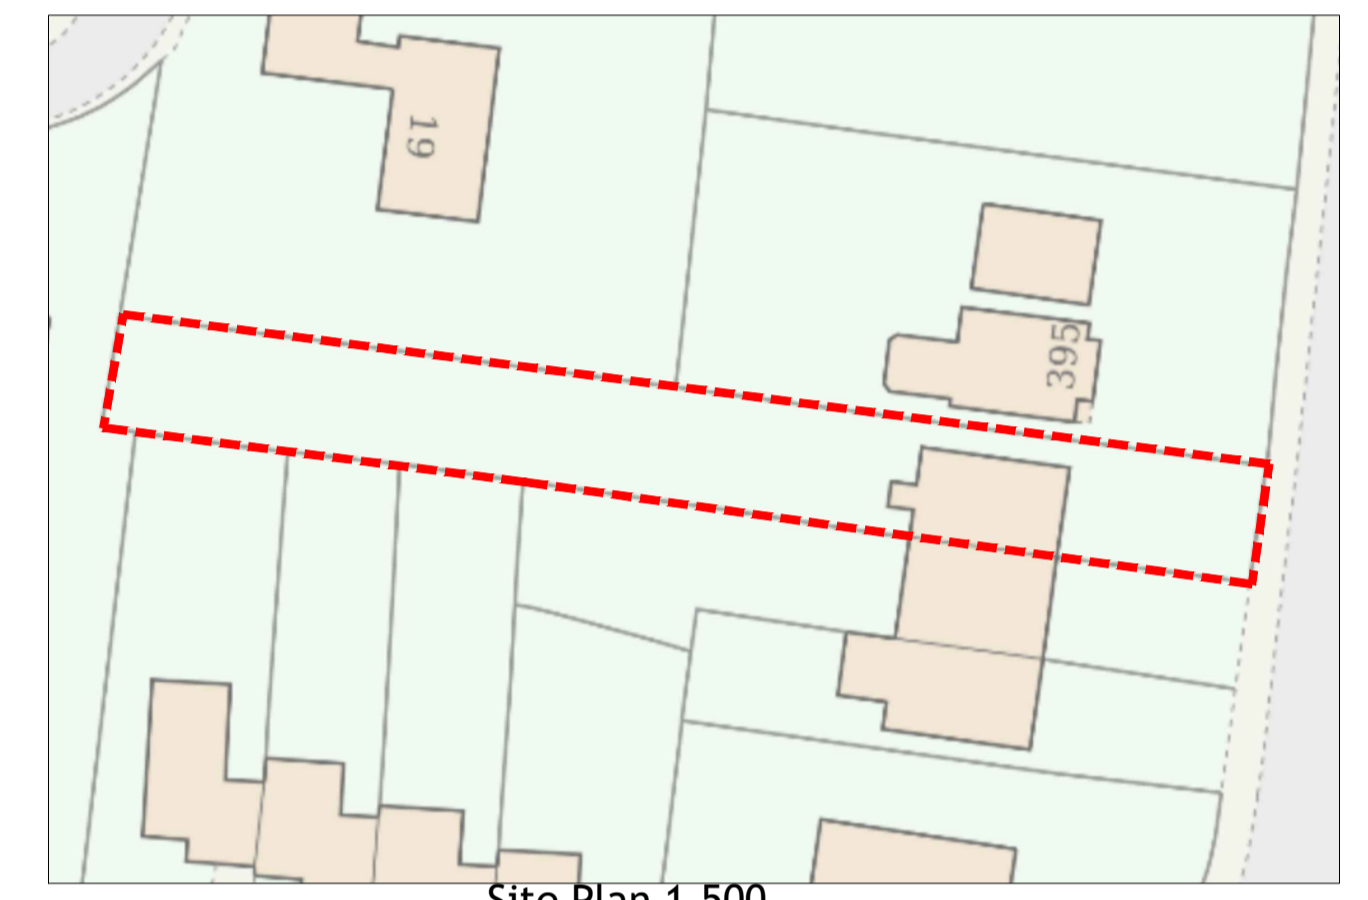


Site Plan 1:500

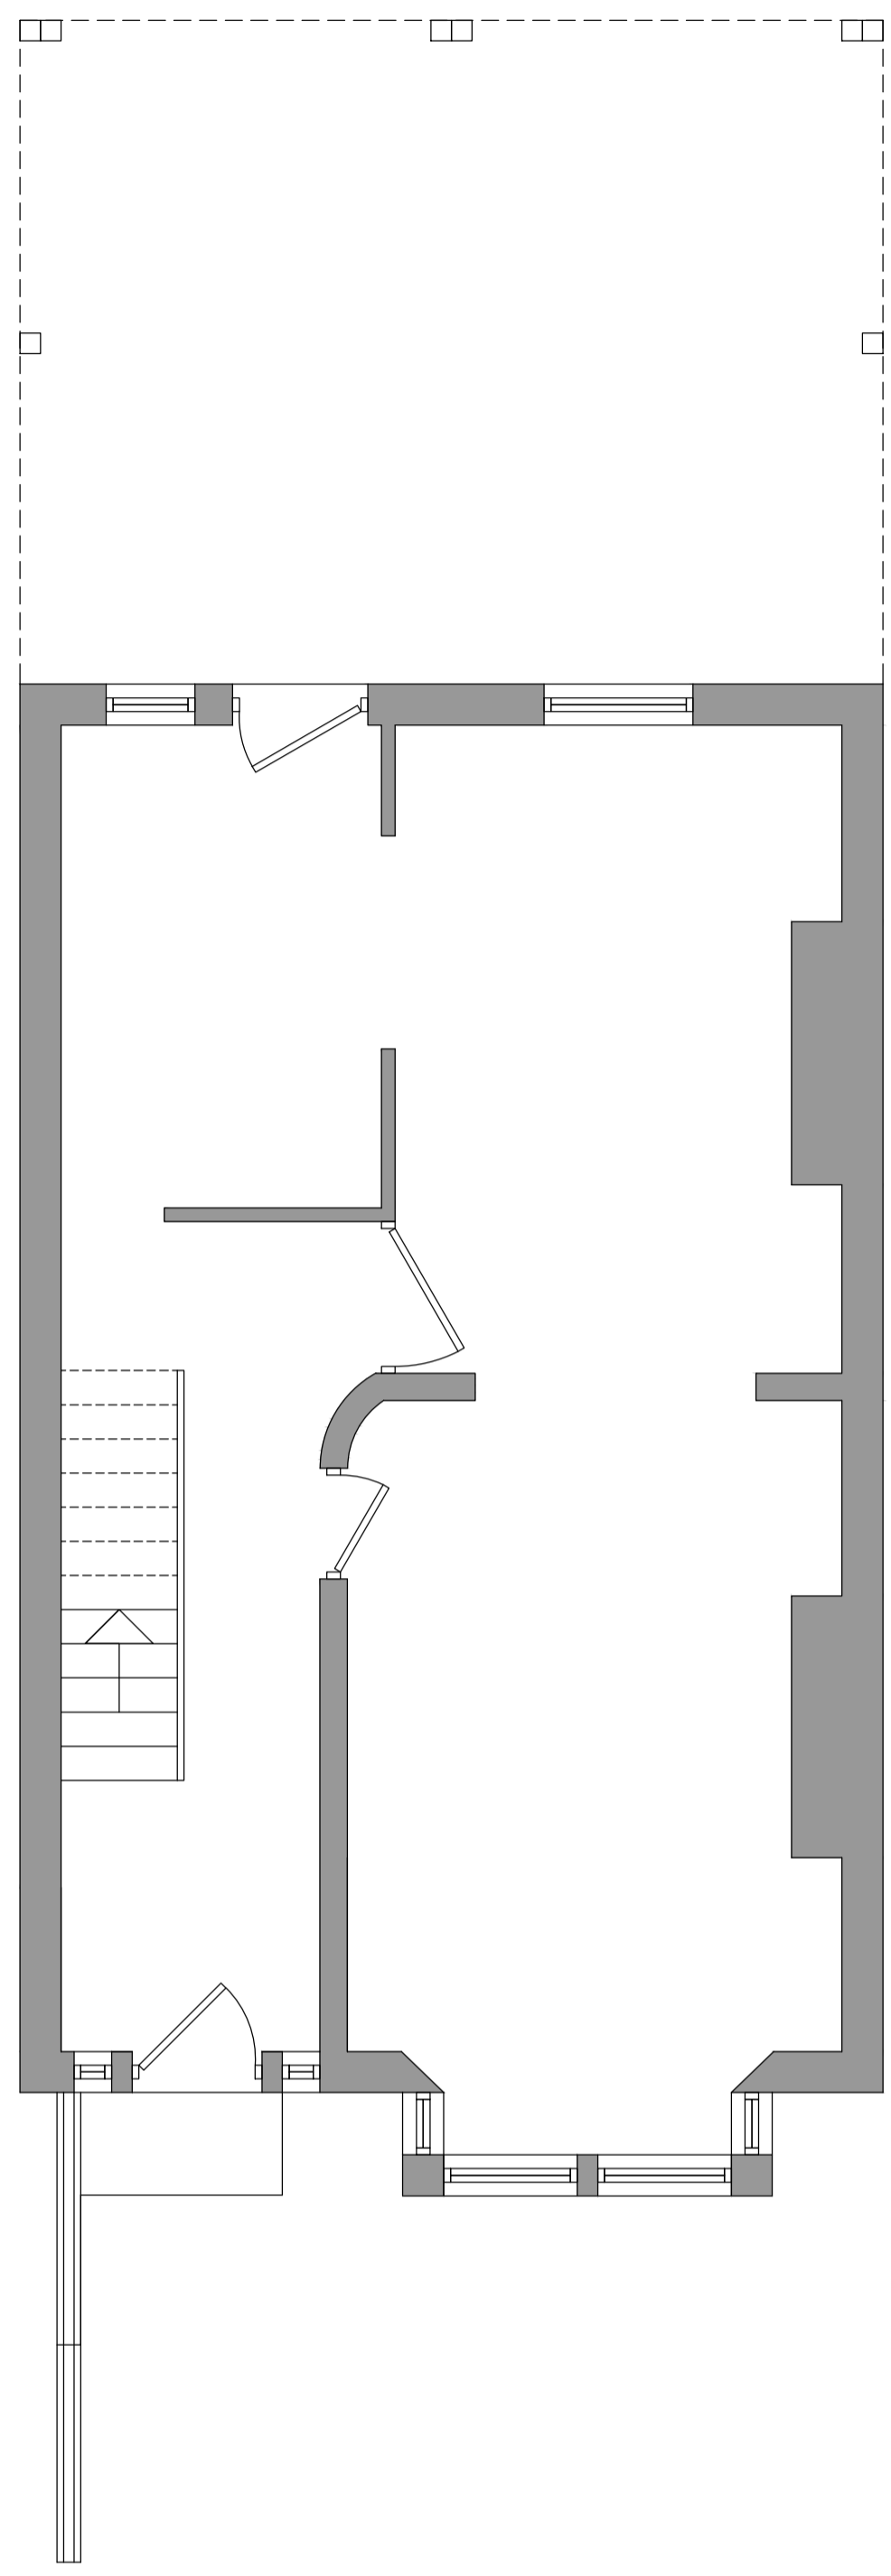


Ground Floor Layout 1:50

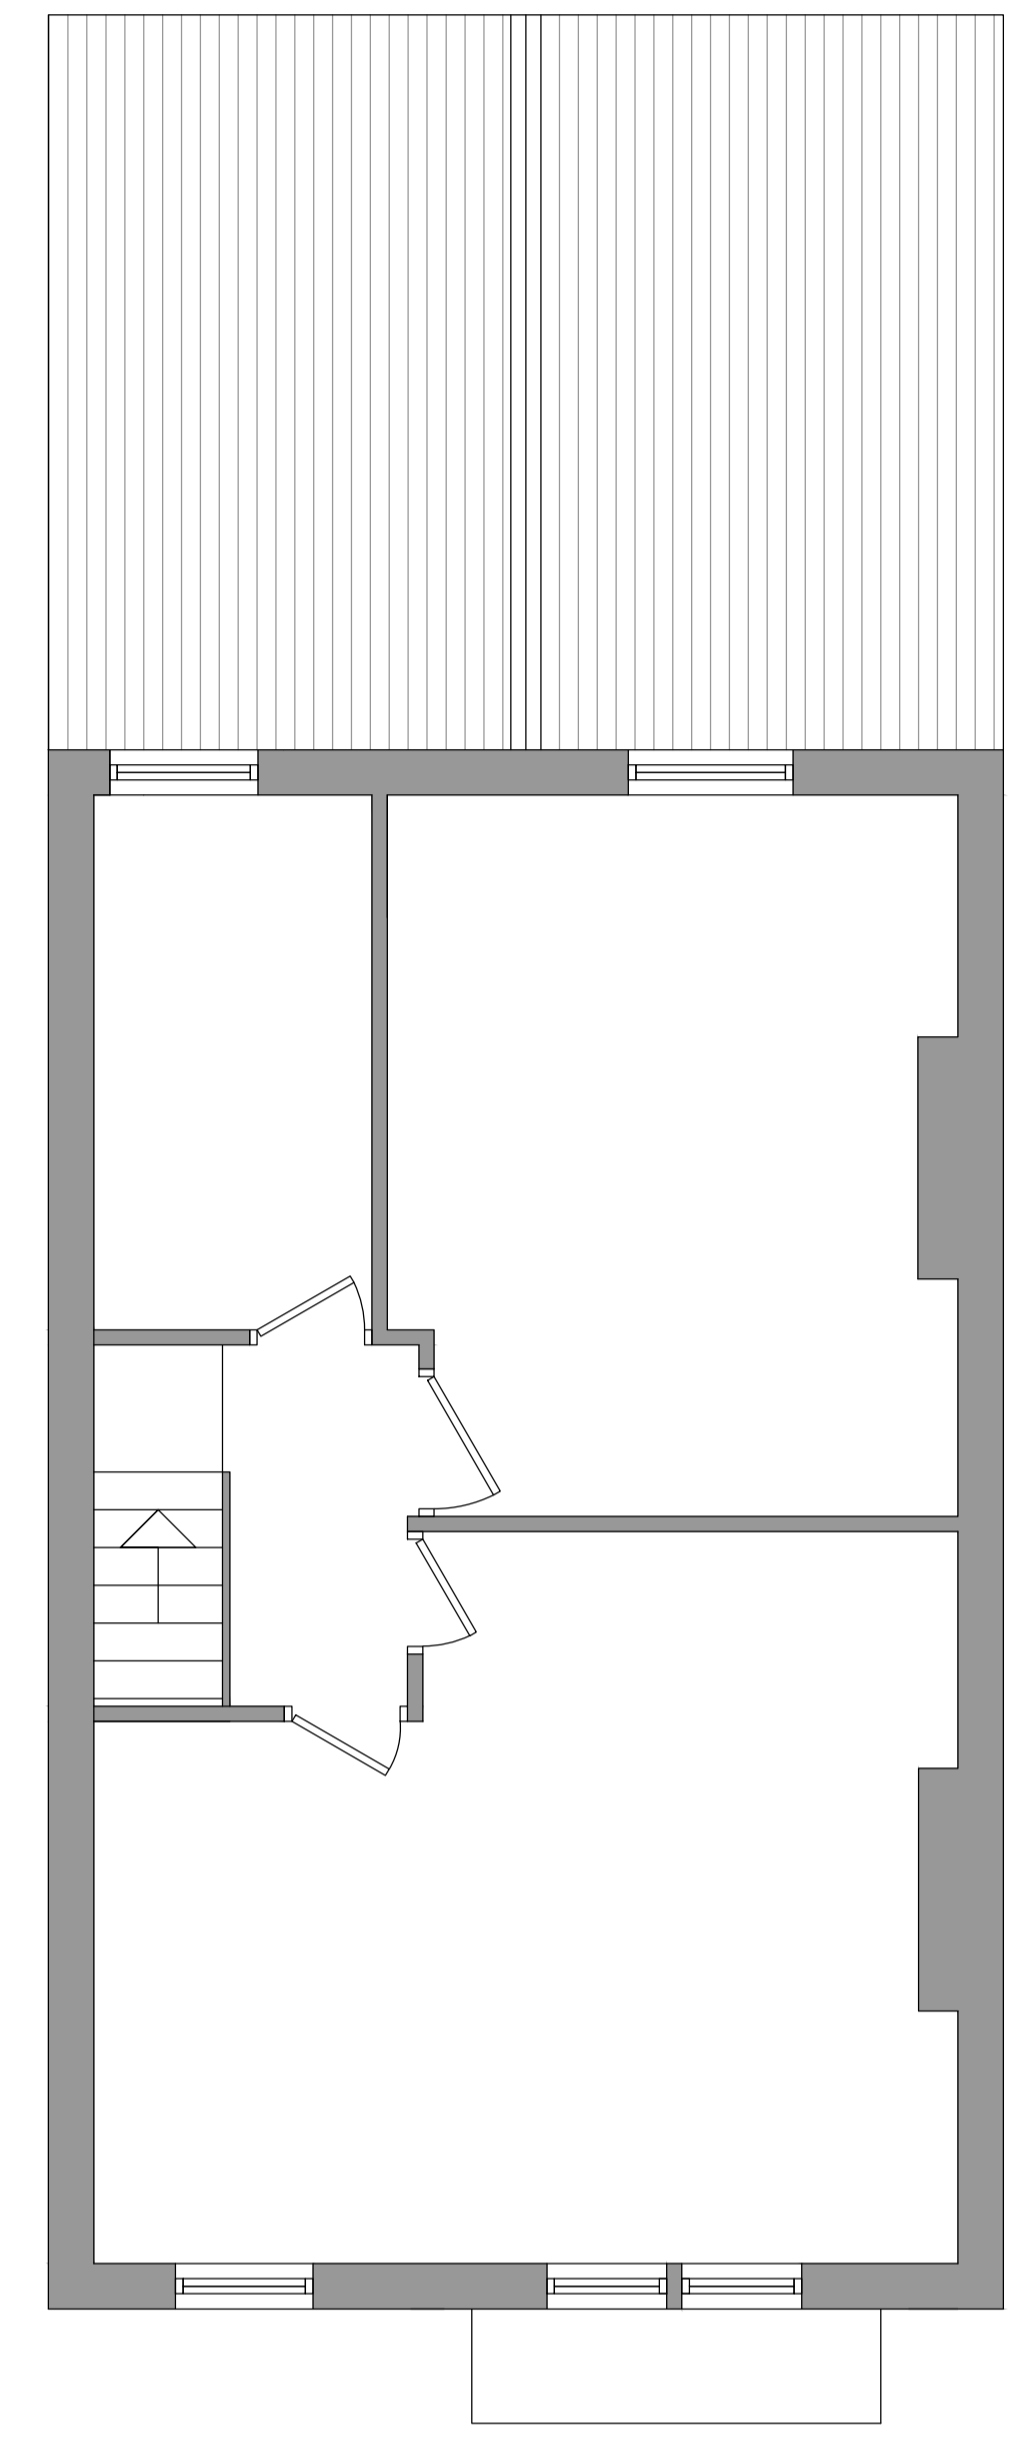


First Floor Layout 1:50

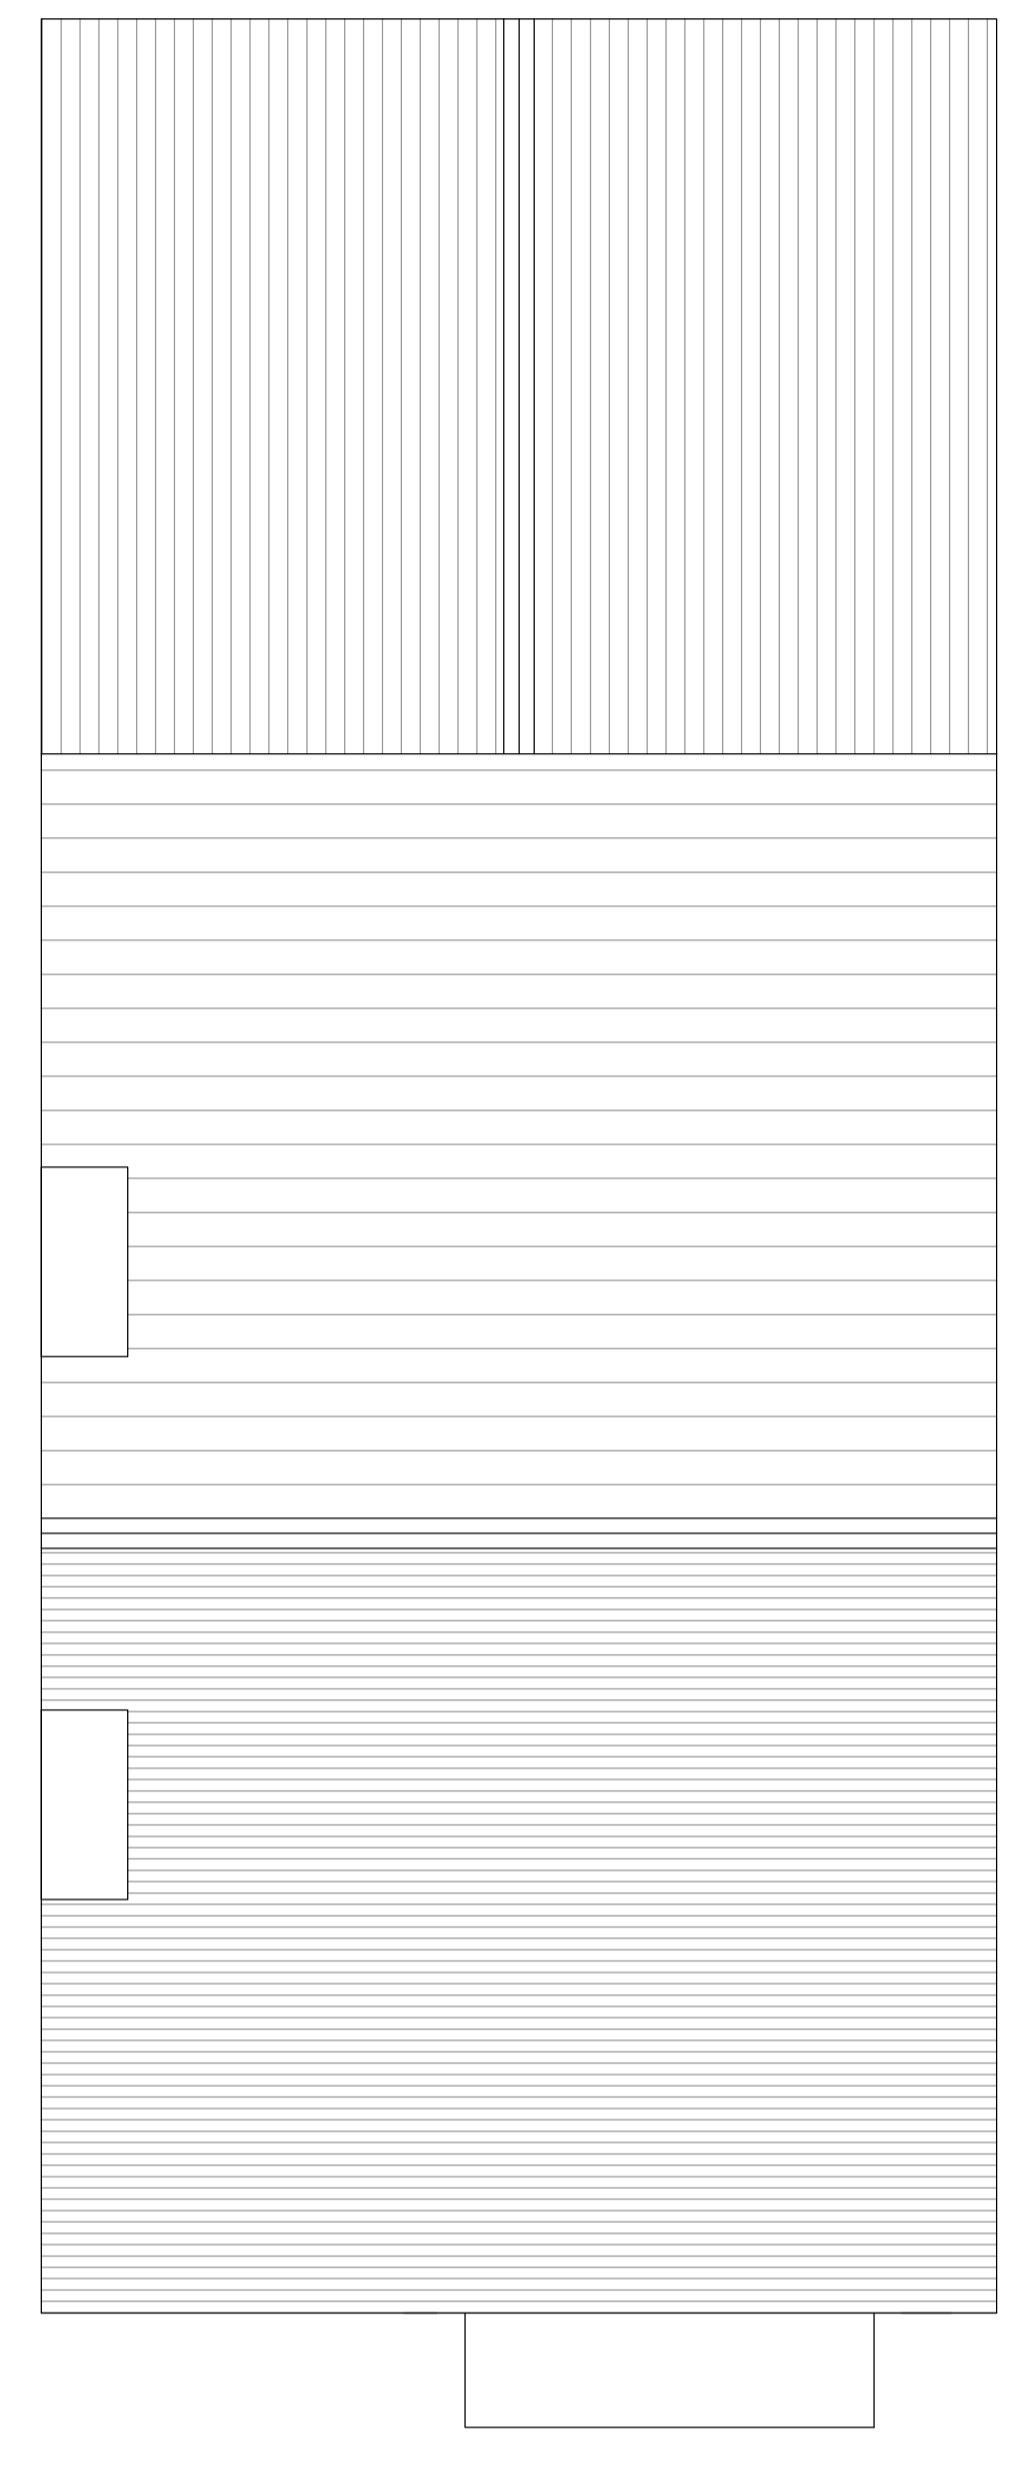

Roof Layout 1:50

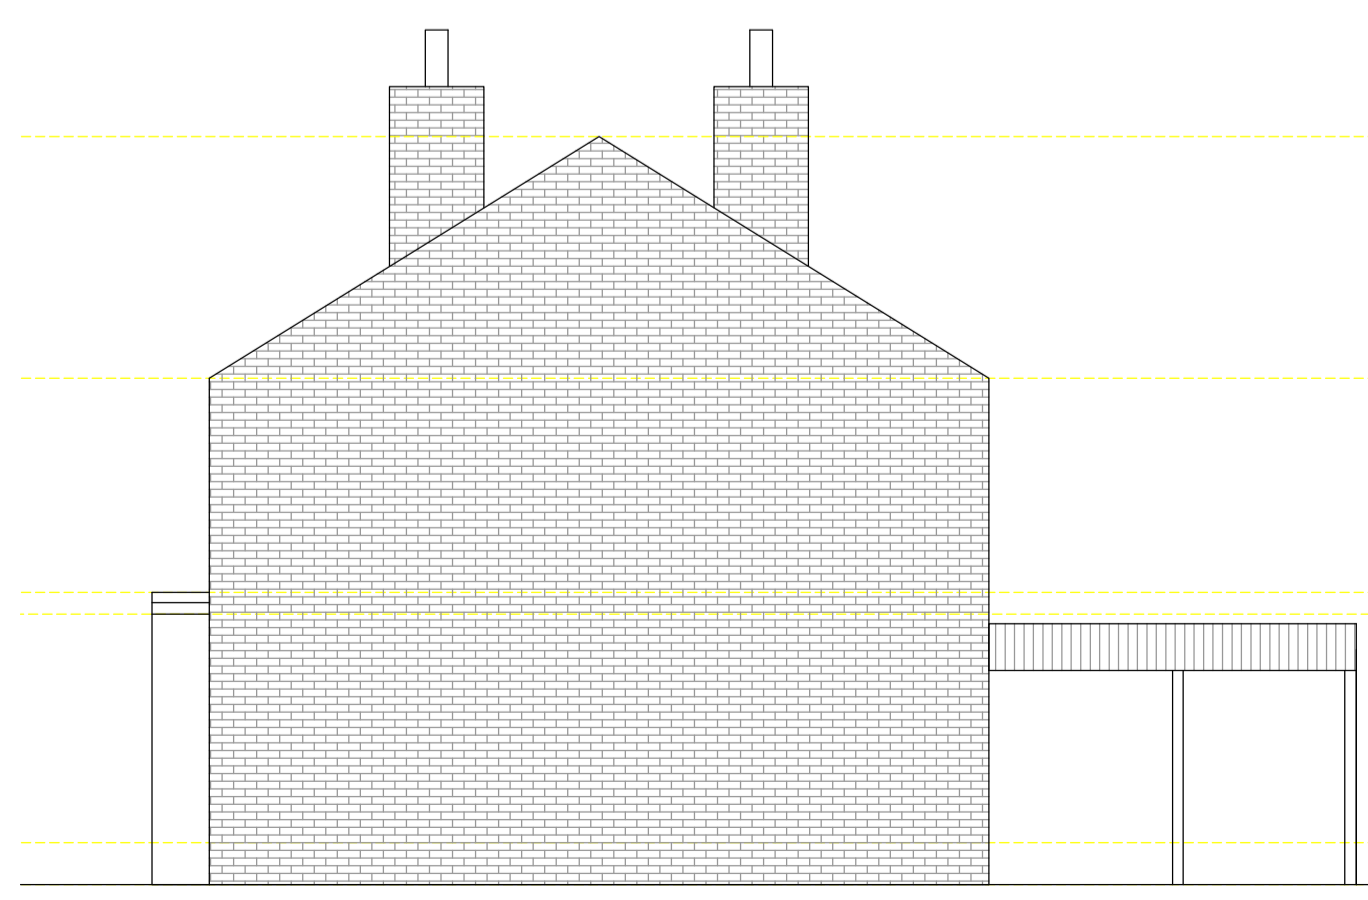

North - Side Elevation 1:100

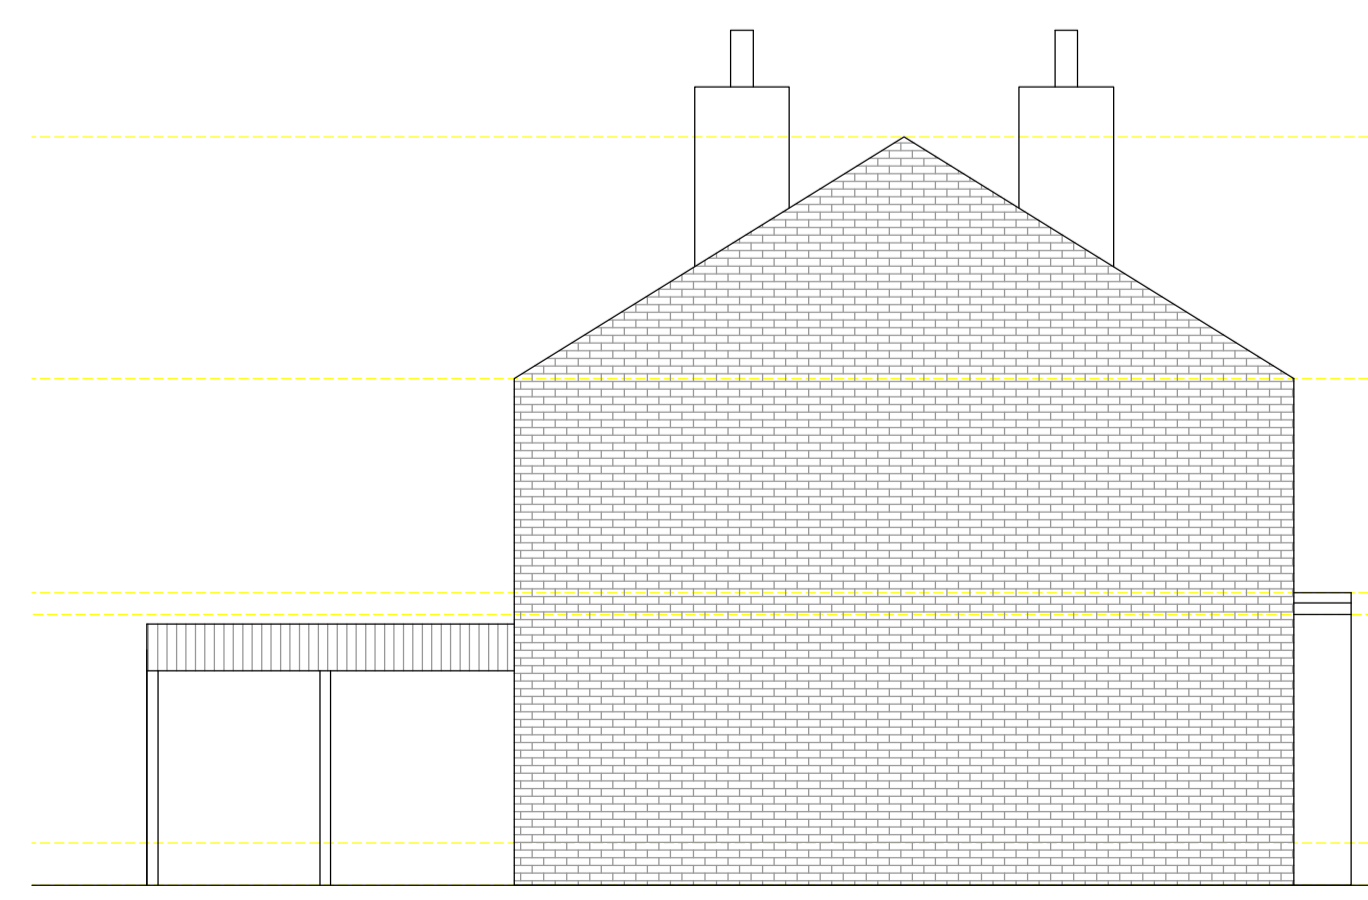

South - Side Elevation 1:50



East - Front Elevation 1:50



West - Rear Elevation 1:50

REV	DESCRIPTION	DATE	DRAWN

CLIENT			
ADDRESS	393 Bradford Road Huddersfield, HD2 2QY		
PROJECT	Change of Use		
DRAWING	Existing Layout and Elevations		
DRAWN	UH	DATE	Oct 25
		SCALE	1.50@A1
DWG No.	2549/01		
STATUS	PLANNING		