




G FLOOR PLAN

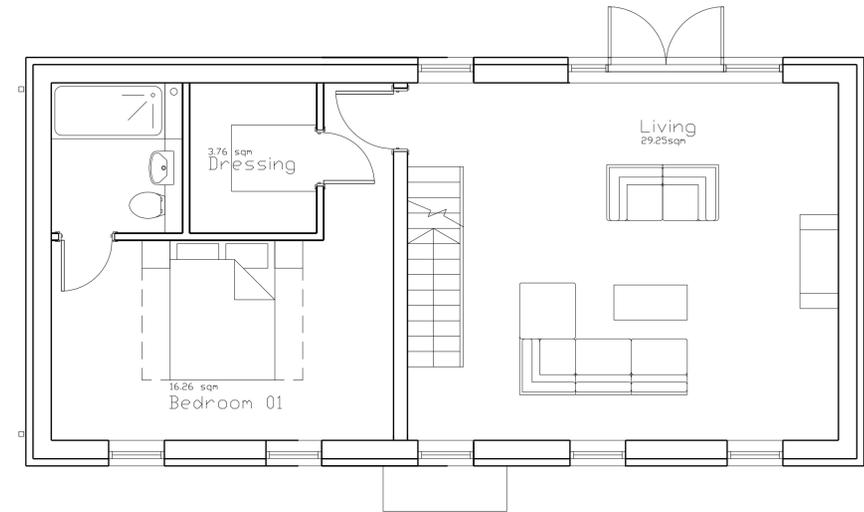

1ST FLOOR PLAN

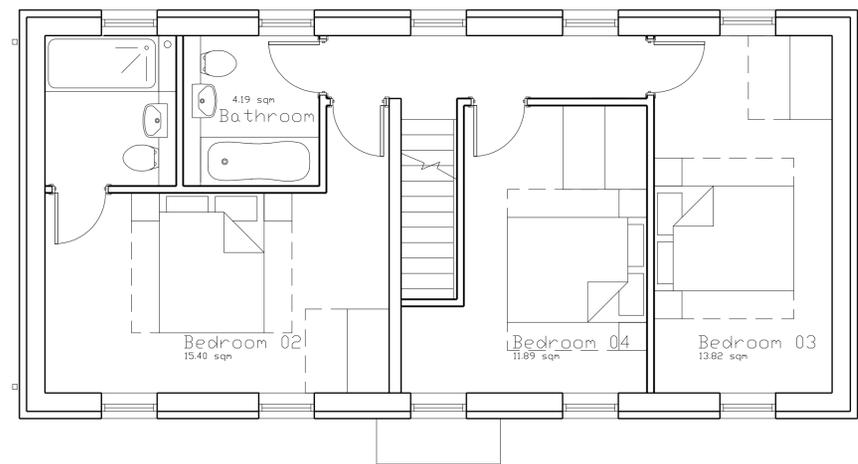

2ND FLOOR PLAN

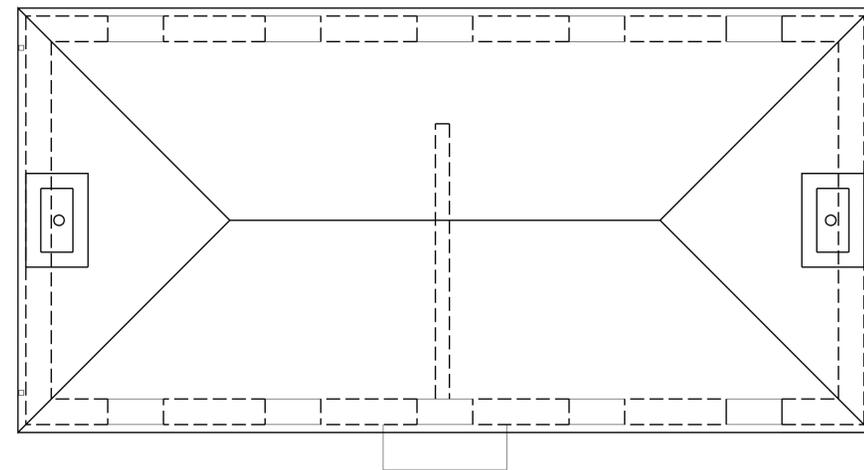

ROOF PLAN

GIA = 171m²

NOTES
 THIS DRAWING MUST NOT BE SCALED.
 ALL DIMENSIONS ARE TO BE VERIFIED AND CHECKED ON SITE. ANY DISCREPANCIES THAT ARE OR BECOME APPARENT SHOULD BE REPORTED TO CHAPMAN TAYLOR.
 AREAS INDICATED ARE APPROXIMATE GROSS INTERNAL AREA. THEY RELATE TO THE LIKELY AREAS OF THE BUILDING AT THE CURRENT STAGE OF DESIGN. ANY DECISIONS TO BE MADE ON THE BASIS OF THESE PREDICTIONS, WHETHER AS TO PROJECT VIABILITY, PRE-LETTING, LEASE AGREEMENTS, OR THE LIKE, SHOULD INCLUDE DUE ALLOWANCE FOR THE INCREASES AND DECREASES INHERENT IN THE DESIGN DEVELOPMENT AND BUILDING PROCESS.
 © COPYRIGHT ALISON HAIGH 2018

REV	DATE	BY	DESCRIPTION	CHKD
P06	20.08.18	AH	ROOF HIPPED	AH
P05	13.08.18	AH	CANOPY & CHIMNEY ADDED	AH
P04	01.08.18	AH	REVISED 1ST FLOOR PLAN	AH
P03	29.05.18	AH	REVISED ELEVATIONS	AH
P02	04.04.18	AH	REVISED AREAS	AH
P01	28.01.18	AH	PRELIMINARY ISSUE FOR COMMENTS	AH

PROJECT STATUS PLANNING	CLIENT LINDA HAIGH
-----------------------------------	------------------------------

PROJECT 9, RILEY LANE, KIRKBURTON HUDDERSFIELD	ARCHITECT ALISON HAIGH
--	----------------------------------

DRAWING TITLE GENERAL ARRANGEMENT PLANS	
Scale: 1:50 @ A1	
INTERNAL JOB NO 100	DATE JANUARY 2018
ORIGINATOR AH	LEVEL XX
PROJECT NUMBER AH03	TYPE DR A
ROLE NUMBER 720	REVISION P06