


DIMENSIONS IN mm - IF IN DOUBT ASK - DO NOT SCALE


REVISIONS				
Rev	Details of Amendment	Date	Name	Checked
SPECIFICATION				




EXISTING REAR ELEVATION.
SCALE 1:50

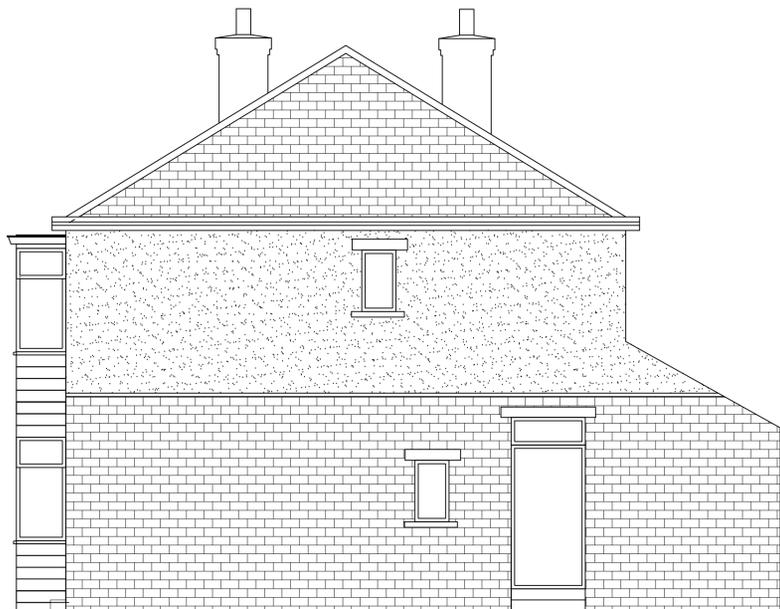

EXISTING SIDE ELEVATION.
SCALE 1:50

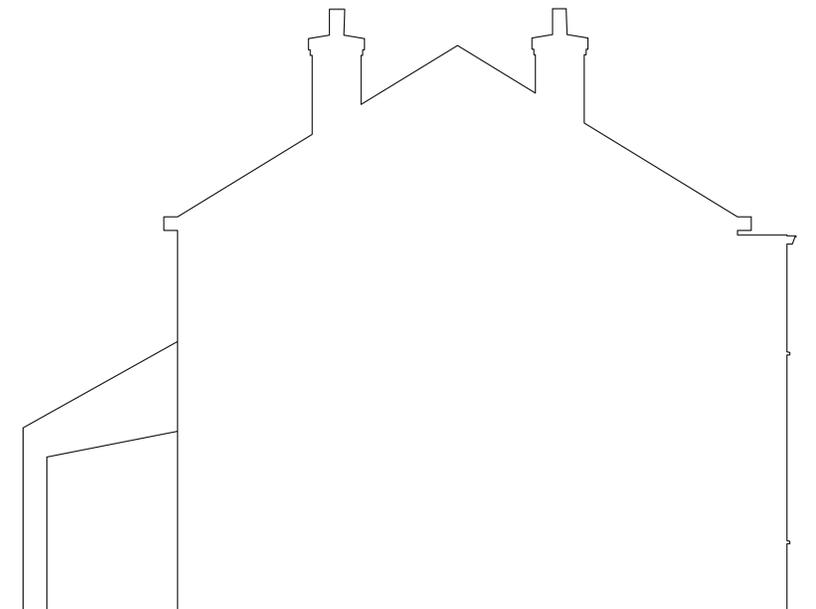

EXISTING SIDE ELEVATION.
SCALE 1:50

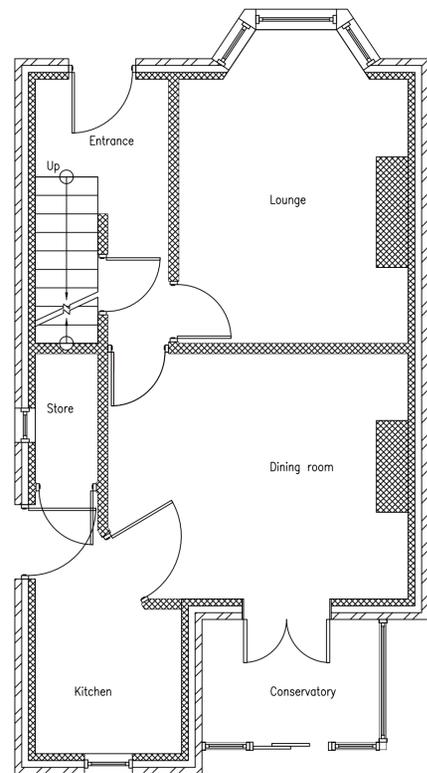

EXISTING GROUND FLOOR PLAN.
SCALE 1:50

THIS DRAWING IS THE PROPERTY OF
PAD ARCHITECTURE.
IT MUST NOT BE COPIED OR REPRODUCED IN
ANY WAY WITHOUT THE PRIOR PERMISSION OF
THE OWNERS OR THEIR DULY AUTHORISED
REPRESENTATIVE

PAD ARCHITECTURE
SUITE 2, MARTIN HOUSE,
2, MARTIN STREET
BRIGHOUSE
HD6 1DA
Tel: 01484 443191
Web: www.Pad1.co.uk



CLIENT MRS TASMIAH AKBAR
DRAWING STATUS: PLANNING PERMISSION

PROJECT EXISTING GROUND FLOOR PLAN AND ELEVATIONS

TITLE 61 IMPERIAL ROAD EDGERTON HUDDERSFIELD HD1 4PG

DATE	22.10.2025	SCALES	AS SHOWN @ A1.	DRAWING NUMBER	REVISION
DRAWN	M.A	CHECKED	M.A	APPROVED	PAD.220.263