

This drawing is copyright © Haywood Architectural Ltd. If in doubt... ASK! Drawing measurements shall not be obtained from scaling from the drawing. All dimensions are to be site verified prior to construction. Any discrepancies are to be reported to Haywood Architectural Ltd immediately. This drawing is to be read in conjunction with all associated drawings and specifications including all relevant sub-consultants information.

NOTES

DRAWINGS ARE STAMPED AS TO THEIR ISSUE STATUS (BELOW) AND THEIR USE IS LIMITED AS SUCH:

PLANNING


Information is based on OS map and received information and is subject to full topographical survey (at Client discretion should Contractor request)

Surrounding contextual buildings and information are based on received ordinance survey drawings and are shown for illustrative purposes only. assumed site boundary is subject to confirmation to legal confirmation


All Legal easements and extent of existing underground services locations are subject to confirmation.




1 EXISTING FRONT ELEVATION
SCALE: 1:100

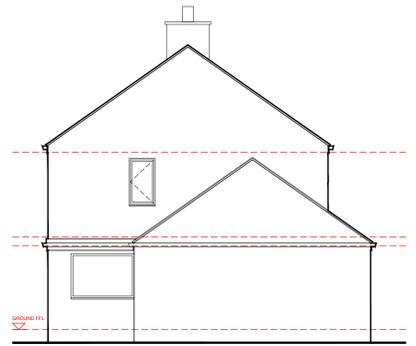


2 EXISTING LH GABLE ELEVATION
SCALE: 1:100

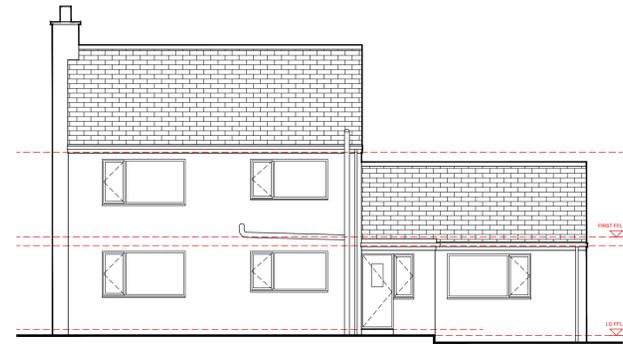


3 EXISTING REAR ELEVATION
SCALE: 1:100

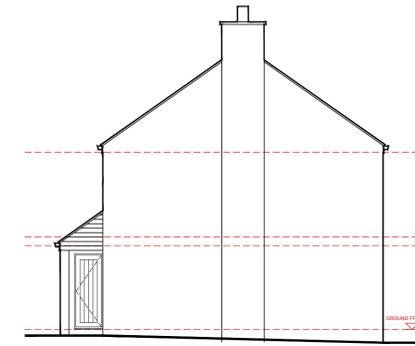


4 EXISTING RH GABLE ELEVATION
SCALE: 1:100

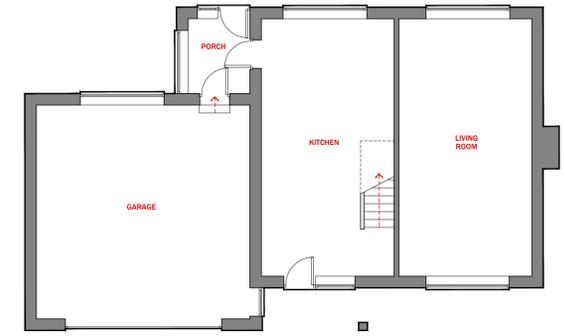

G EXISTING GROUND FLOOR
SCALE: 1:100

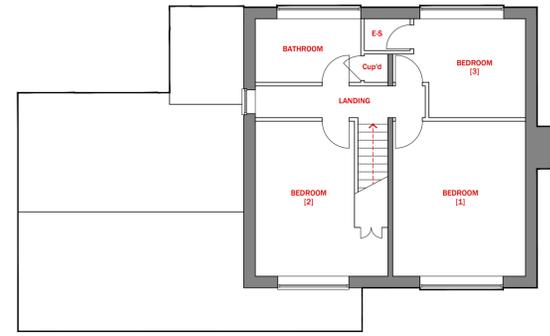


F EXISTING FIRST FLOOR
SCALE: 1:100

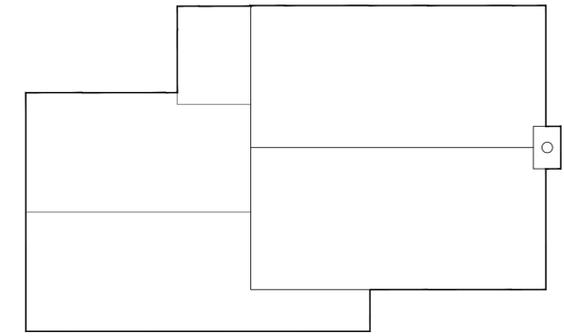


R EXISTING ROOF PLAN
SCALE: 1:100




1 PROPOSED FRONT ELEVATION
SCALE: 1:100

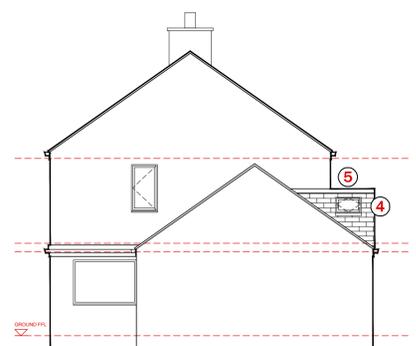


2 PROPOSED LH GABLE ELEVATION
SCALE: 1:100

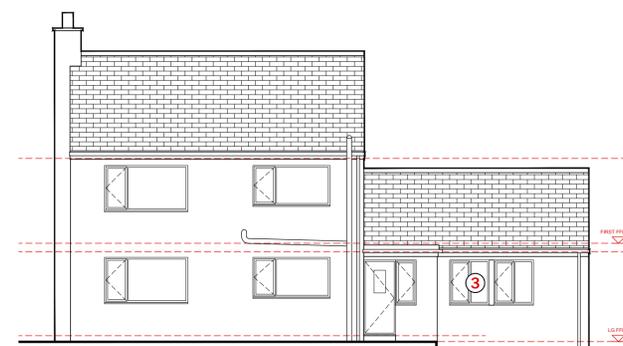


3 PROPOSED REAR ELEVATION
SCALE: 1:100

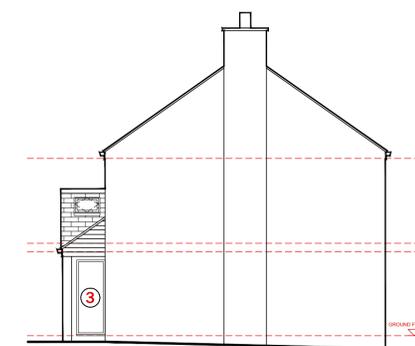


4 PROPOSED RH GABLE ELEVATION
SCALE: 1:100

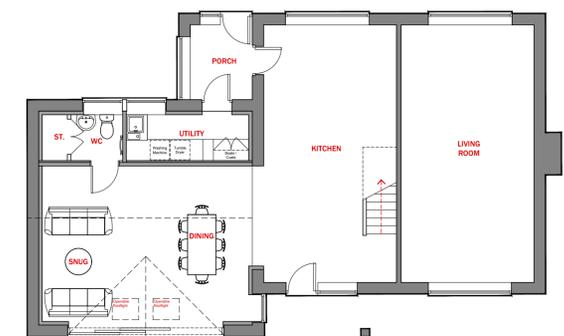

G PROPOSED GROUND FLOOR
SCALE: 1:100

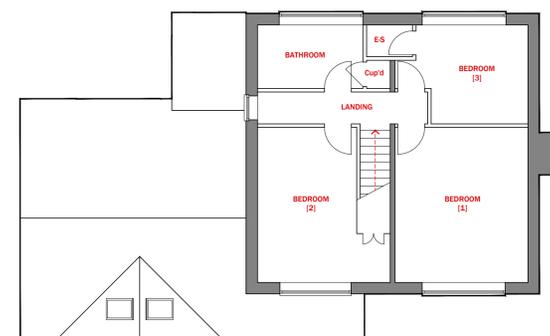

F PROPOSED FIRST FLOOR
SCALE: 1:100

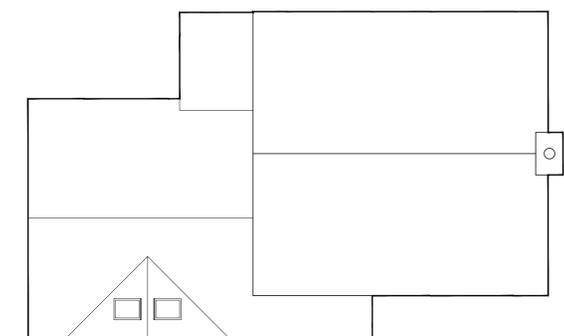

R PROPOSED ROOF PLAN
SCALE: 1:100

MATERIAL PALETTE

- 1 ALUMINIUM SLIDING DOORS
- 2 OAK FRAME & GLAZING
- 3 uPVC WINDOWS
- 4 ROOF TILES TO MATCH EXISTING
- 5 OPENABLE ROOF LIGHTS
- 6 uPVC FASCIAS AND SOFFITS
- 7 uPVC RAINWATER GOODS

Rev	Date	Amendments	By	Apr'd

Haywood Architectural
 e: hello@haywoodarchitectural.com t: 07976 950 499
 www.haywoodarchitectural.com

Client: Mr Jarvis
 2 Field House, Dearne Dike Road, Cumberworth, Hudds, HD8 8YA
 Project: Garage Conversion with Front Elevation change and Internal Alts
 2 Field House, Dearne Dike Road, Cumberworth, Hudds, HD8 8YA

EXISTING & PROPOSED PLANS & ELEVATIONS

Drawn by	WH	Apr'd by	WH
Date	04.11.2025	Date	04.11.2025
Scale	As Shown	original drawing size	A4 + 50k - A11
Dwg Nr	HA25051 (PL) 002	Rev	/