


- NOTES**
- Do not scale from this drawing.
 - Due to the nature of the project (existing property) dimensions may vary on site to those shown.
 - The contractor and any specialist designers are responsible for checking all dimensions, tolerances etc before works commence or any materials are ordered / manufactured
 - Any discrepancies to be referred to the designer.
 - Refer to structural engineers drawings for all structural elements. Structural elements denoted on this drawing are for information only.
 - All dimensions are structural i.e. before plaster or other finishes unless stated otherwise
 - This drawing is copyright of Stonehouse Architectural Ltd and must not be reproduced without authorisation.

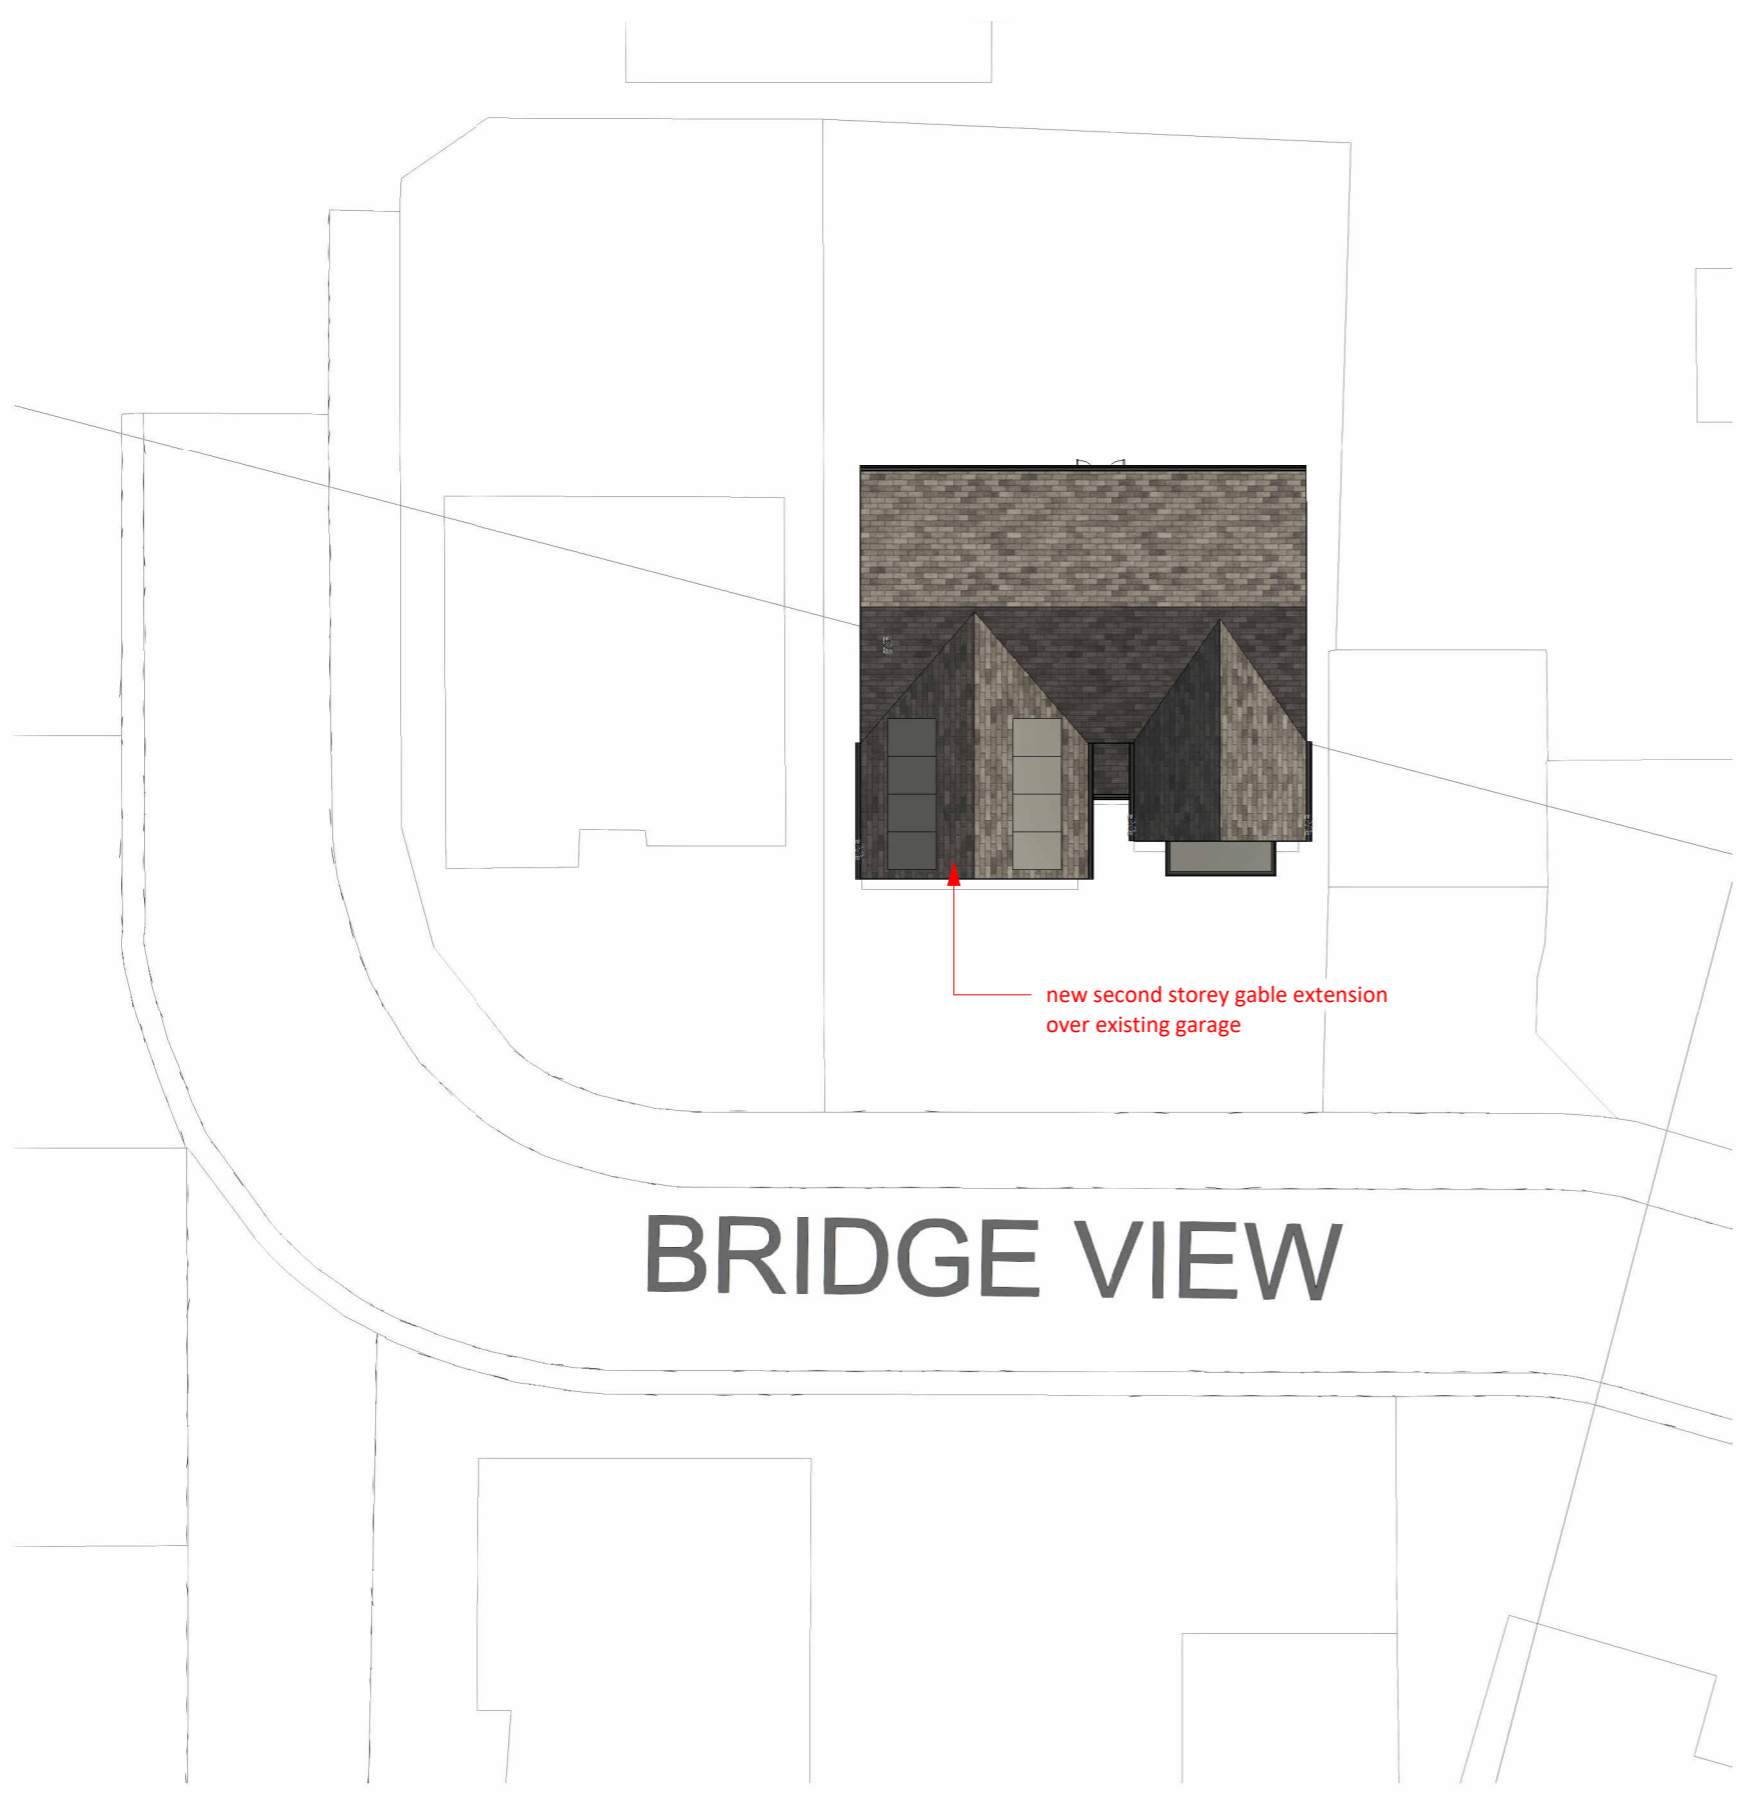

new second storey gable extension over existing garage

BRIDGE VIEW

1 00 Site Plan - Proposed
1 : 200

STONEHOUSE & CO
ARCHITECTURAL DESIGN

T:07745 806369
E:ben@stonehouseandco.co.uk
W:www.stonehouseandco.co.uk

No.	Description	Date

PURPOSE OF ISSUE
Planning

PROJECT
14 Bridge View , Fixby

SHEET
Proposed Sheet 1

CLIENT
Mr & Mrs Holt

Date Issue Date	Project number Project Number	Scale (@ A3) 1 : 200
Drawn by bl	DRAWING NUMBER P10	REV