


Key
Site / Land Ownership




Ordnance Survey (c) Crown Copyright 2014. All rights reserved. Licence number 100022432


Location Plan @ 1:1250

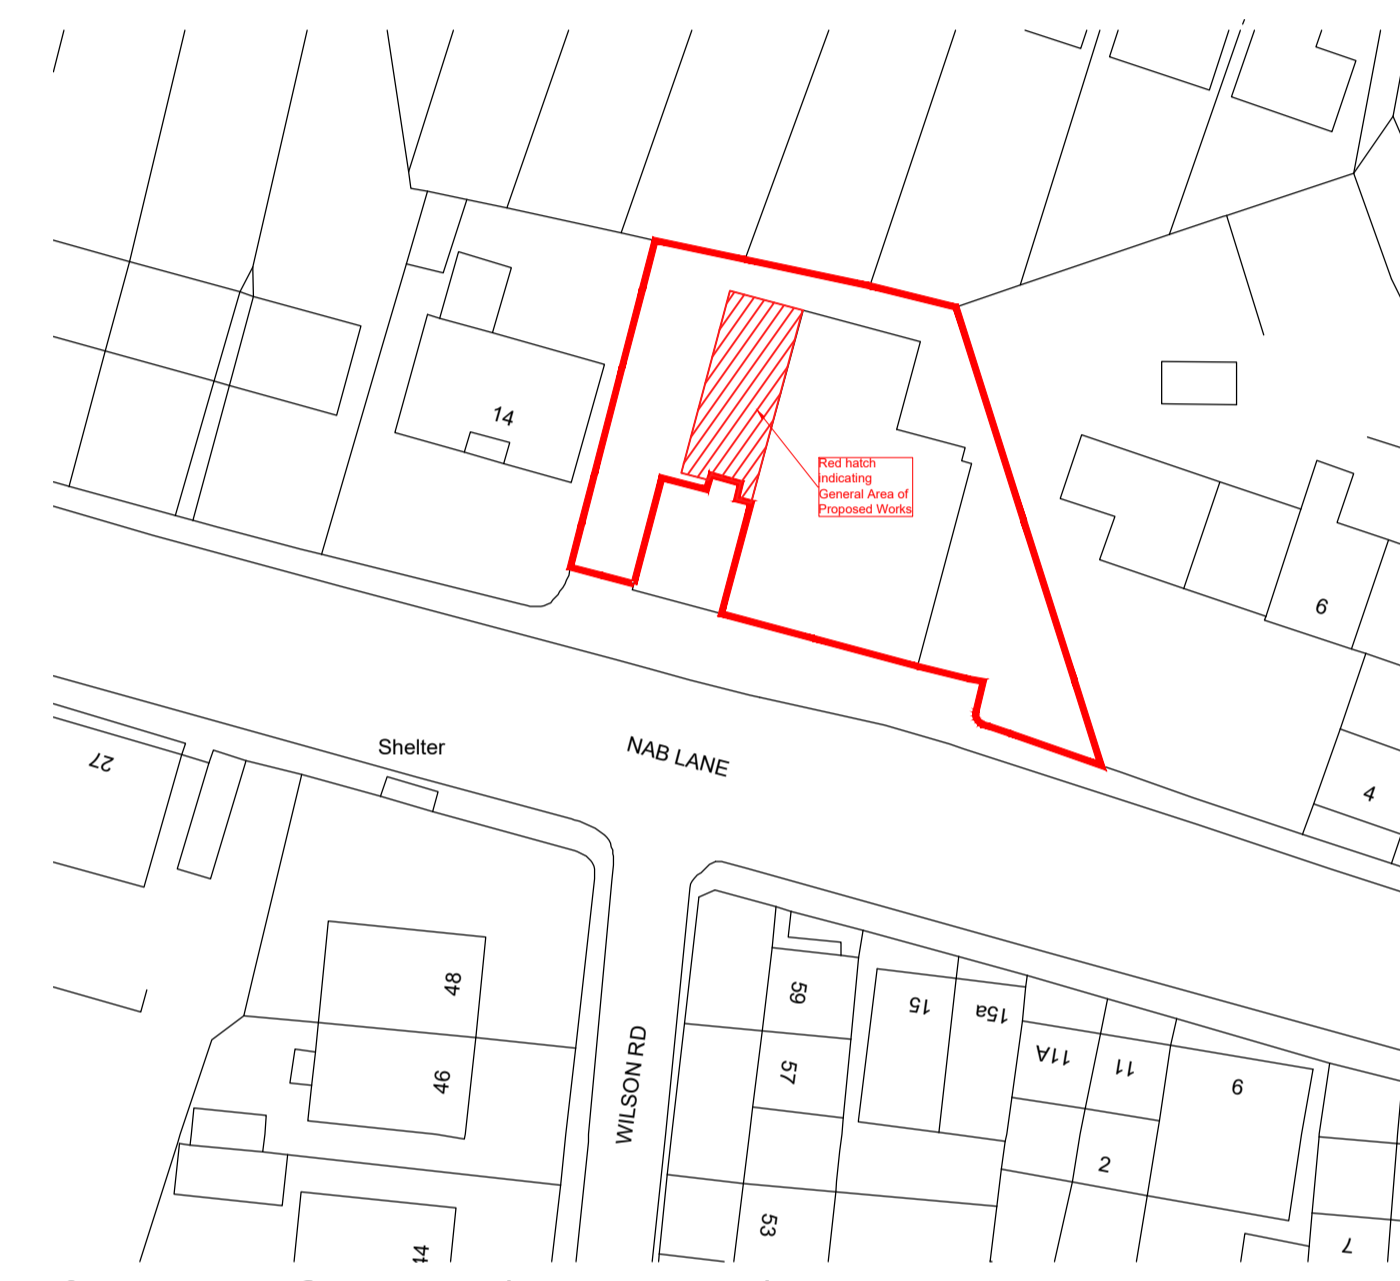


Site Plan @ 1:500 (Block Plan)

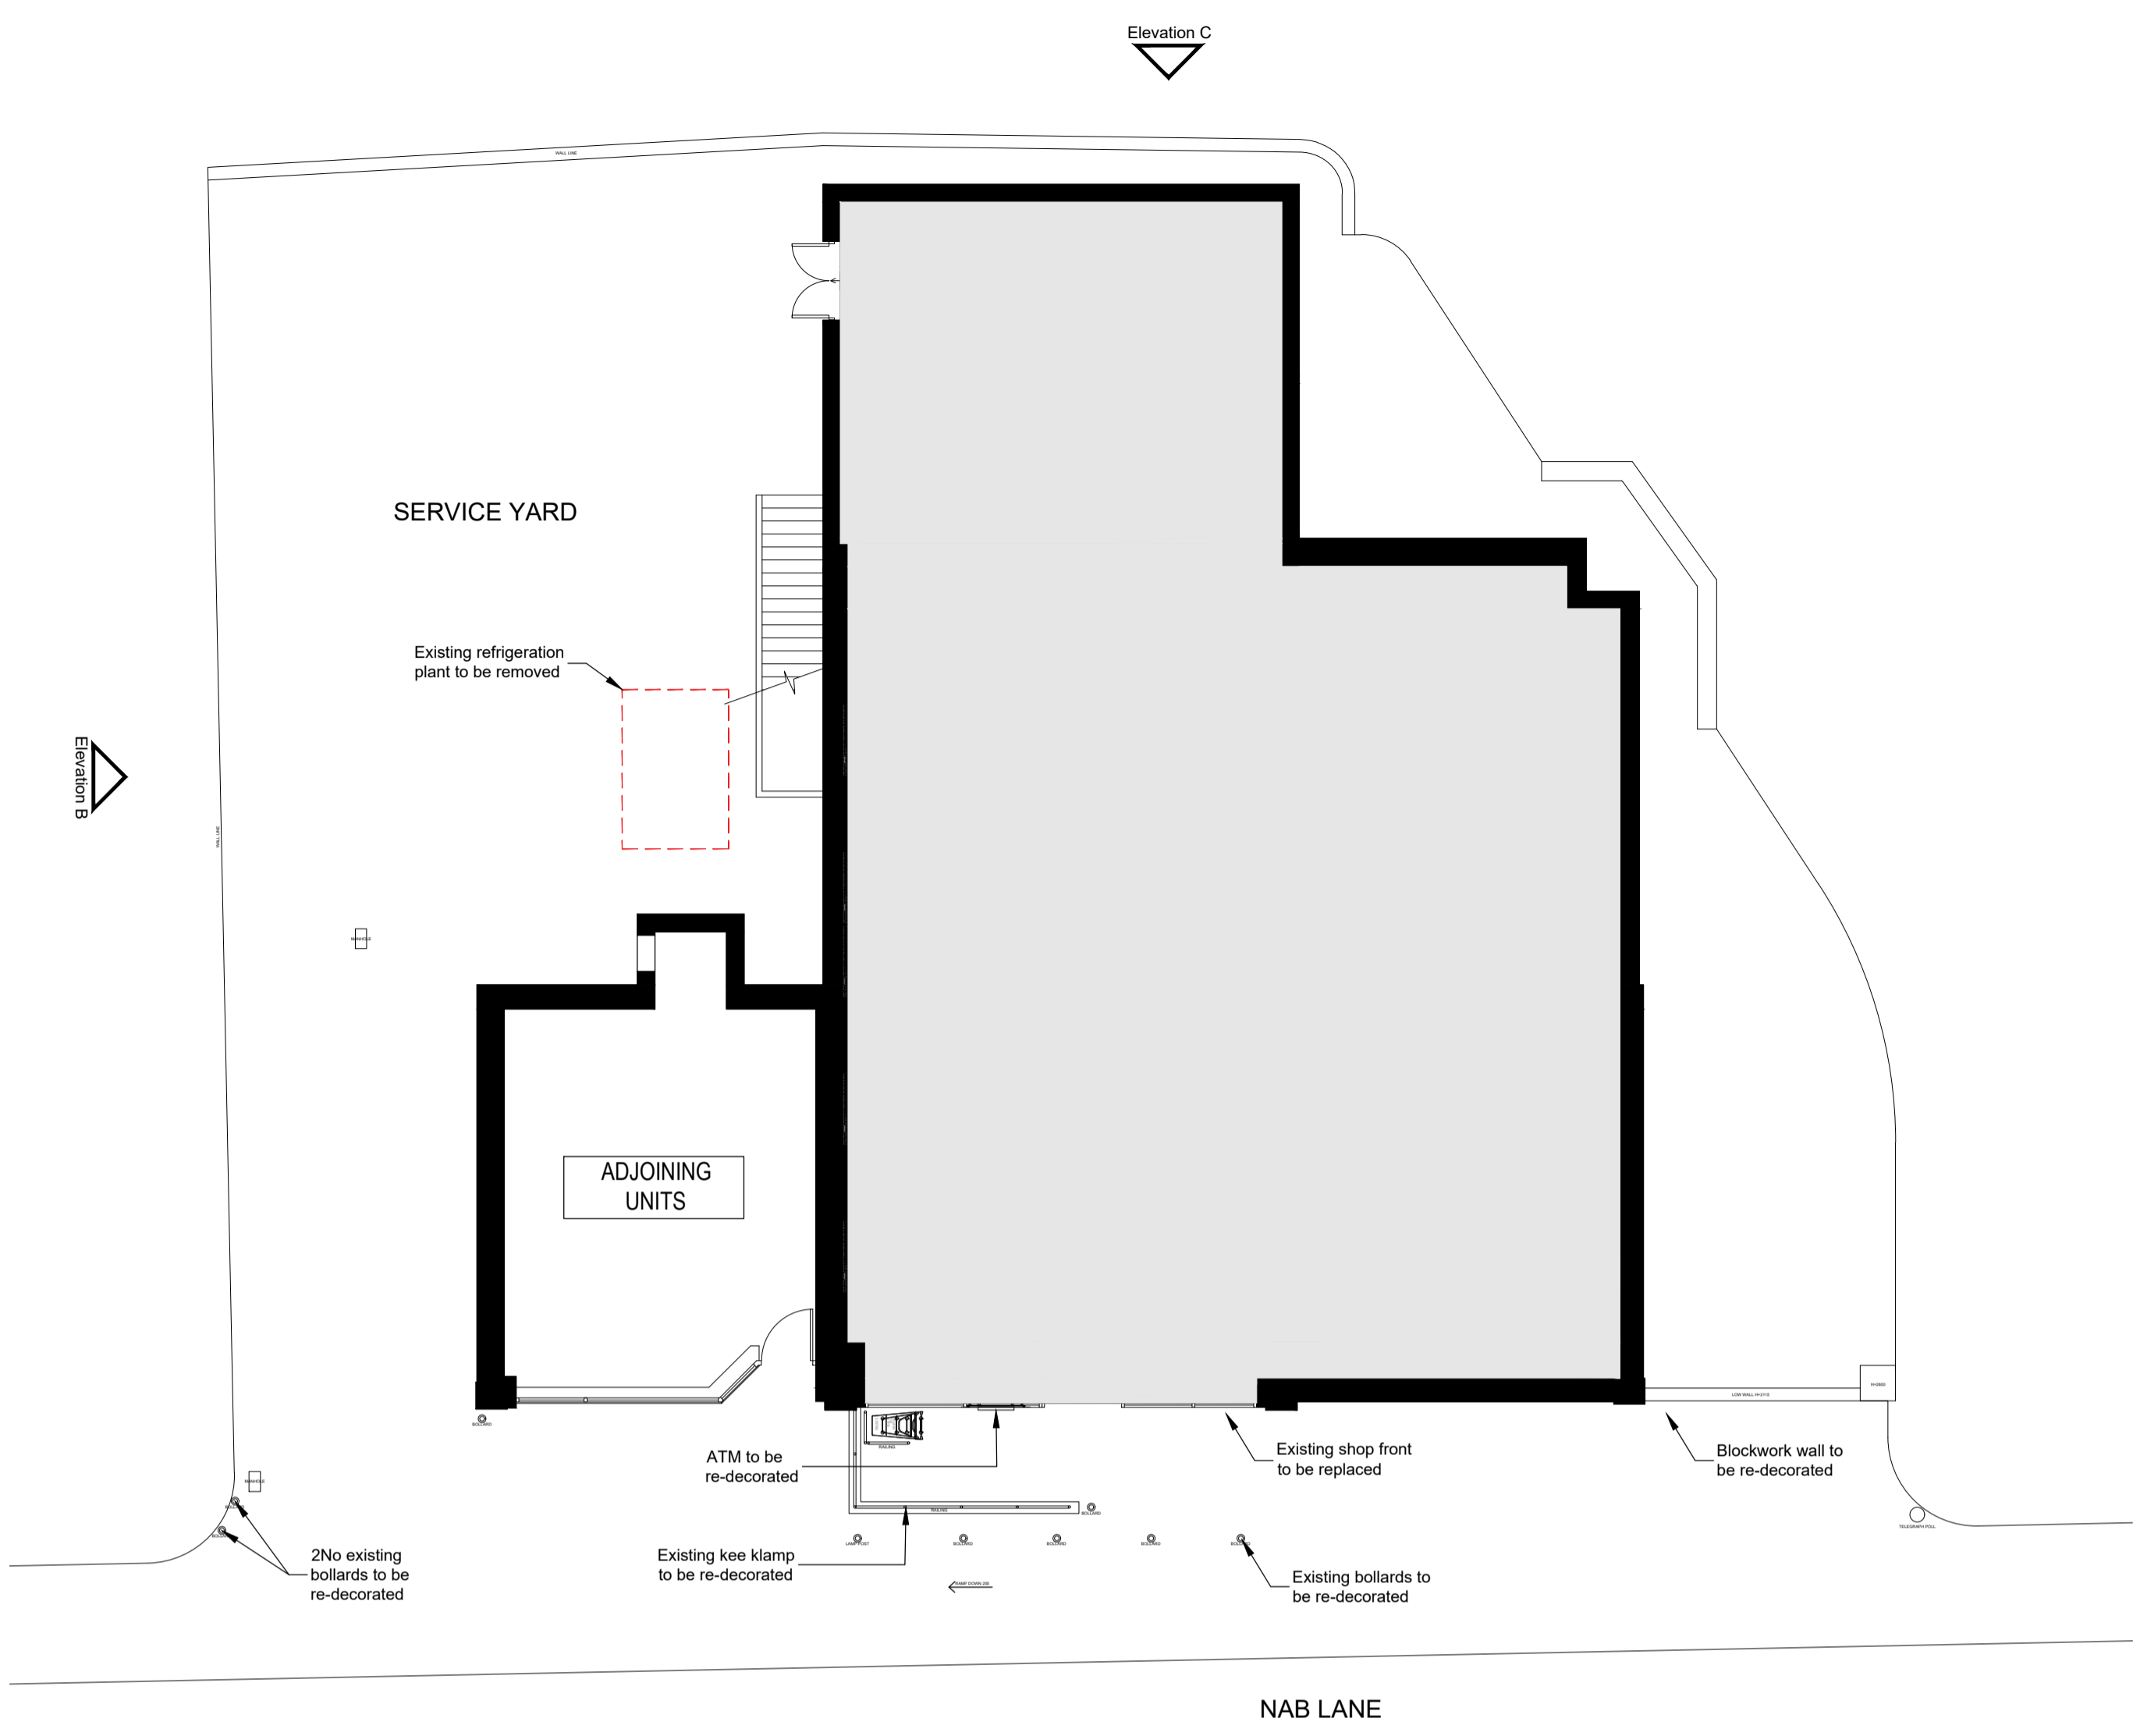

Existing Floor Plan @ 1:100

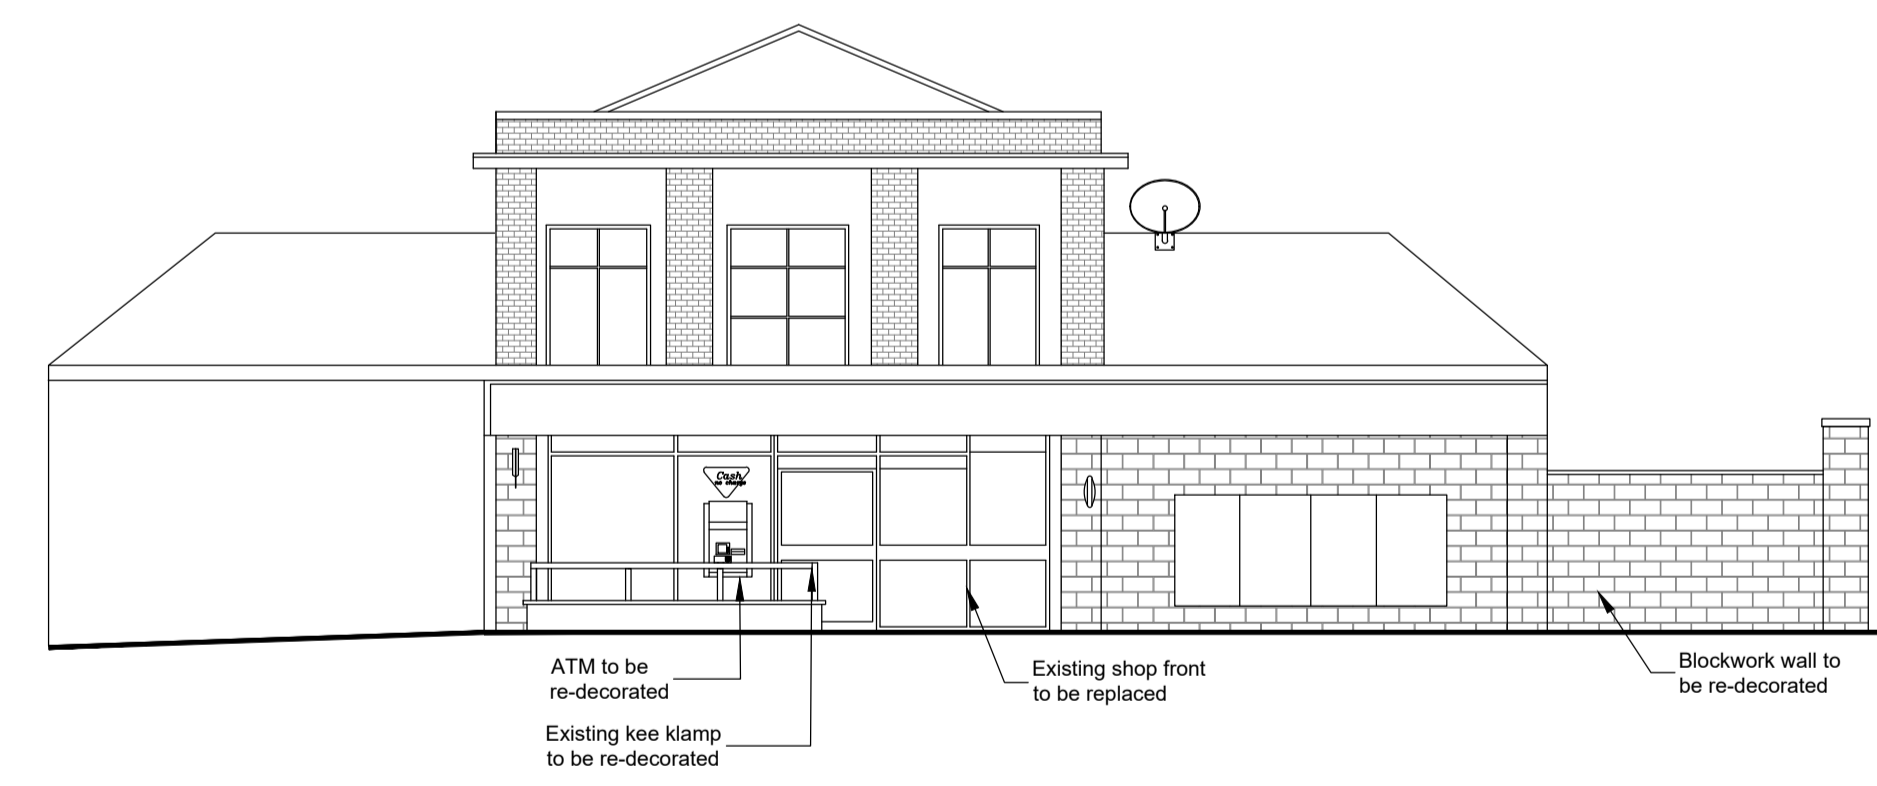

Existing Elevation A @ 1:100

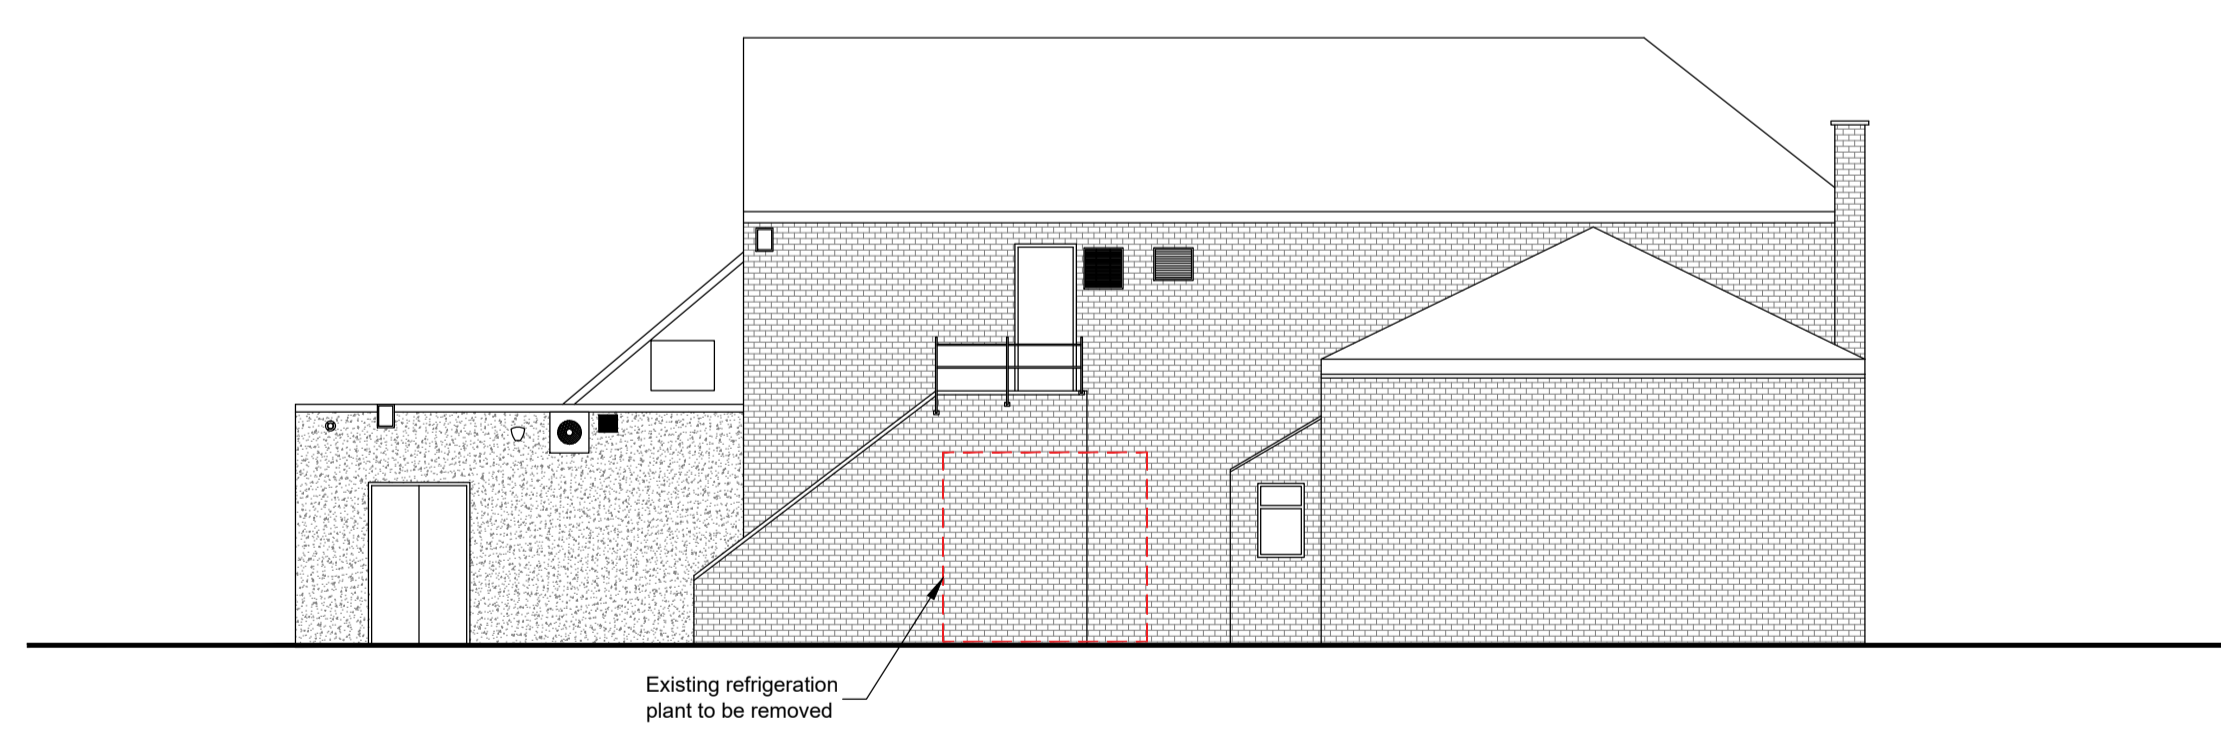

Existing Elevation B @ 1:100




Existing Elevation C @ 1:100

Revision	Date	By	Chk
P1 Planning Permission	05.11.2025	WD	CS

All dimensions to be verified on site, and the Architect informed of any discrepancy. All drawings and specifications should be read in conjunction with the Health and Safety Plan; all conflicts should be reported to the appointed Principal Designer.

Coop 2025 Refit
Nab Lane, Mirfield
WF14 9BN
Sheet Name: Existing Plans and Elevations

Purpose of issue: Planning Status: -
Date: 05/11/2025 Checked by: DH
Drawn by: WD Scale @ A1: As Shown
Project No: 8816.87 Revision: P1
Drawing No: 8816.87-BOW-A1-01-DR-A-0001

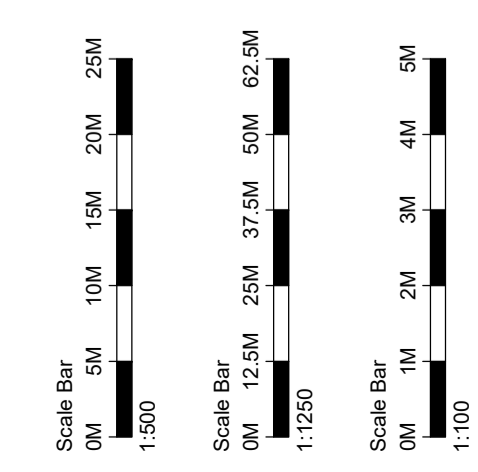

Do not scale from this drawing. This drawing is the copyright of Bowman Riley Architects Limited. © P:\Architectural\Retail\8816 - 2023\TCG Refits\8816.87 - Nab Lane\8816.87 - 03_Cad\0000_Existing_Presentation_Planning\8816.87-BOW-A1-01-DR-A-0001 - Existing & Proposed Plans and Elevations.dwg