


PROPOSED FRONT ELEVATION Scale 1:100

PROPOSED SIDE ELEVATION Scale 1:100

PROPOSED REAR ELEVATION Scale 1:100

PROPOSED SIDE ELEVATION Scale 1:100

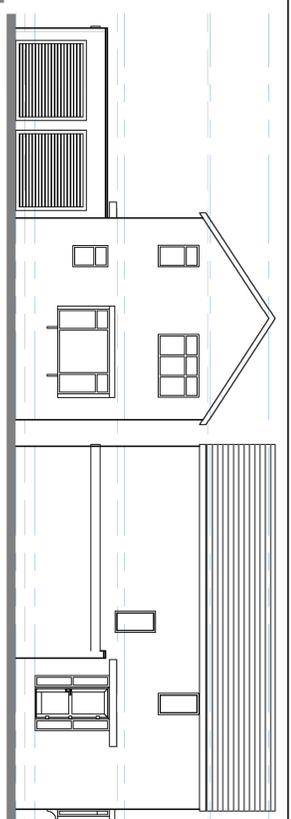


EXISTING FRONT ELEVATION Scale 1:100



EXISTING SIDE ELEVATION Scale 1:100

EXISTING REAR ELEVATION Scale 1:100


EXISTING SIDE ELEVATION Scale 1:100

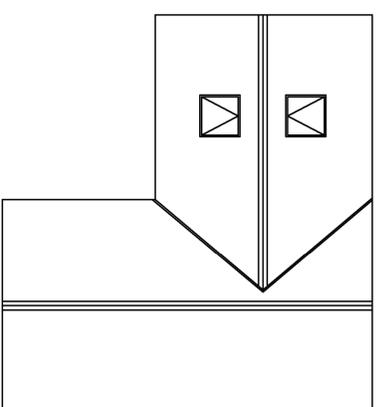


PROPOSED ROOF PLAN Scale 1:100

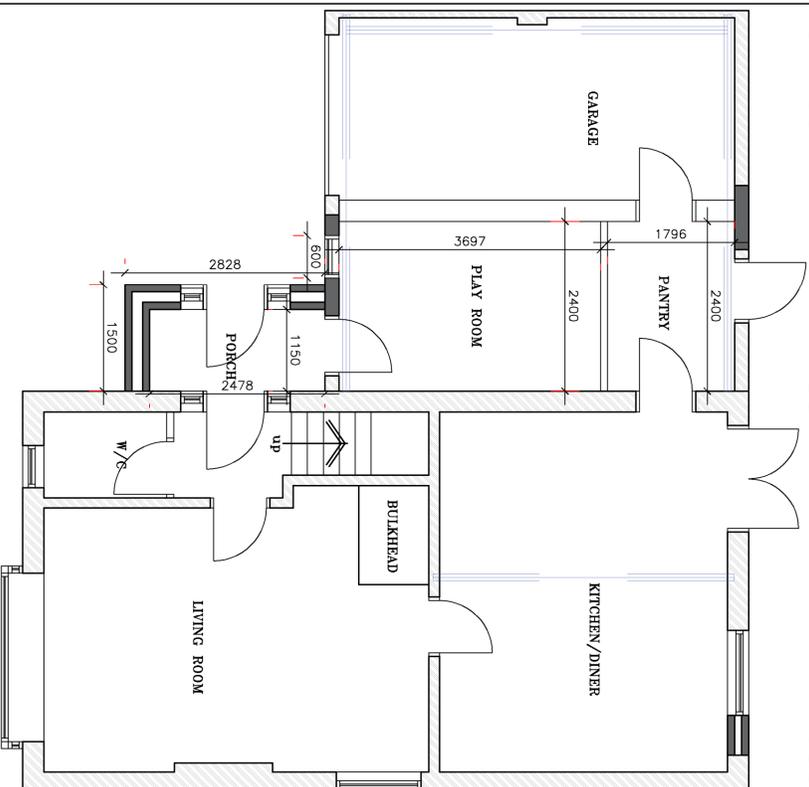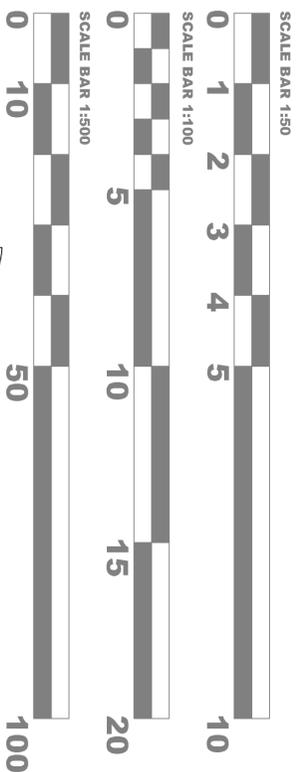

PROPOSED GROUND FLOOR PLAN Scale 1:50

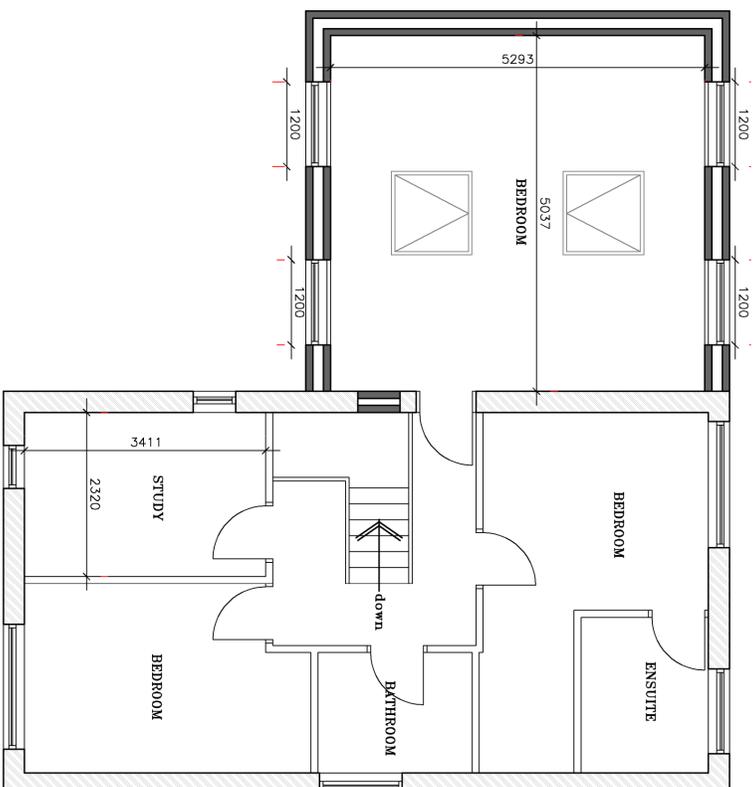


PROPOSED FIRST FLOOR PLAN Scale 1:50

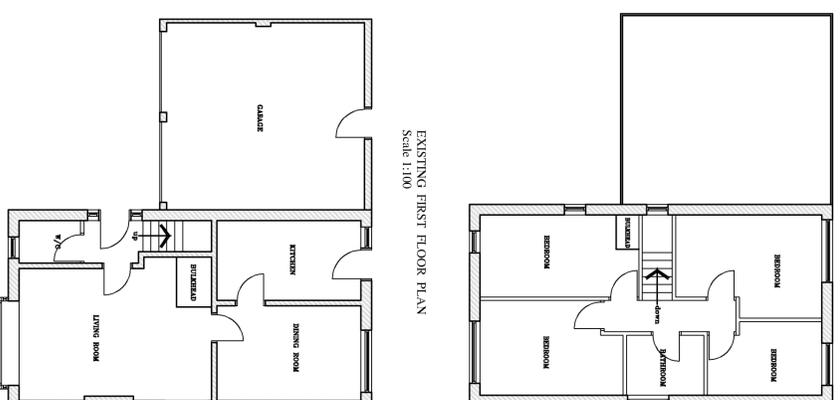


EXISTING FIRST FLOOR PLAN Scale 1:100


EXISTING GROUND FLOOR PLAN Scale 1:100

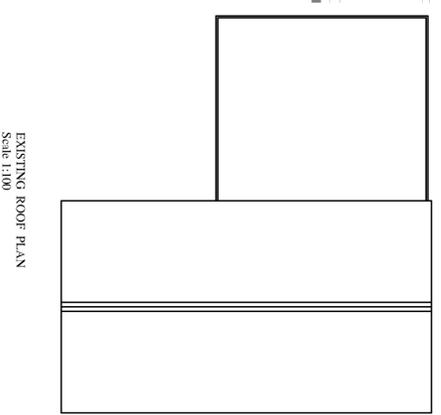

EXISTING ROOF PLAN Scale 1:100

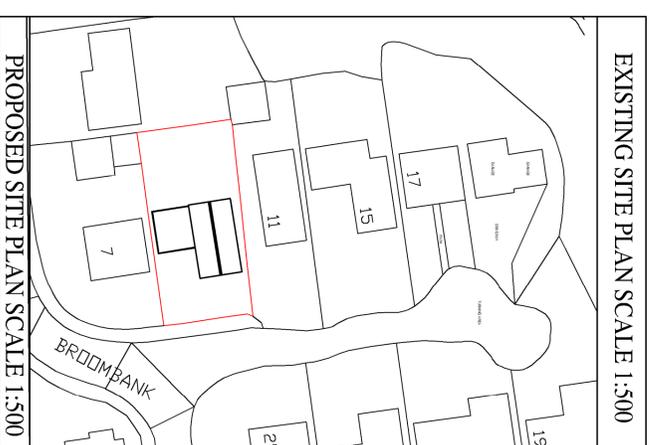

PROPOSED SITE PLAN SCALE 1:500

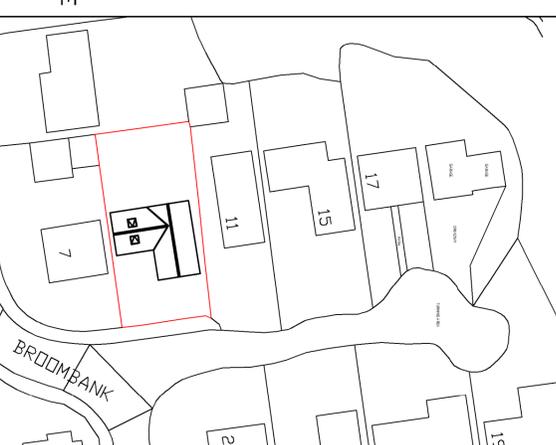

EXISTING SITE PLAN SCALE 1:500



Client: Mr N Arcot Madhusudan  
Address: 9 Broombank, Huddersfield HD2 2DU

Date: Nov 2025  
Project: Existing & Proposed Elevations and Floor Plans  
Drawing Number: ATP\_261\_1A  
Revision: A  
Scale: Various @ A1

Drawing Issue: Planning  
B Regulations General

Material List:  
• Walls: To match existing.  
• Roof: New tiles to match existing.  
• Windows: Upvc glazing.



**CONTRACTORS-DO NOT SCALE THIS DRAWING**  
All dimensions are in millimeters and are to structural elements, not including any surface finishes. Contractors must verify dimensions on site prior to ordering any materials or commencing works. Contractors are responsible for checking the accuracy of any survey data and for ensuring the accuracy of any other associated documents. Work to be conducted as shown on this drawing.

The contractor in association with the client is to check that all boundaries affected by the development have been agreed with the adjacent neighbour(s) or checked in accordance with the relevant planning and building regulations. In particular, when constructing boundaries where the party wall is required, the contractor must ensure that the party wall is constructed in accordance with the relevant building regulations and that the party wall is constructed in accordance with the relevant building regulations.

**DISCLAIMER**  
Under the CDM regulations a CDM Co-ordinator must be appointed. The client is responsible for appointing the CDM Co-ordinator. The contractor is to ensure that all required health and safety measures are in place prior to the commencement of work. 