




GROUND FLOOR PLAN

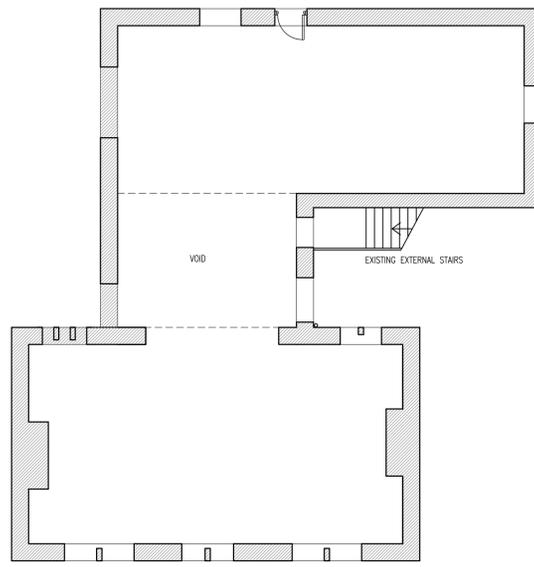

FIRST FLOOR PLAN

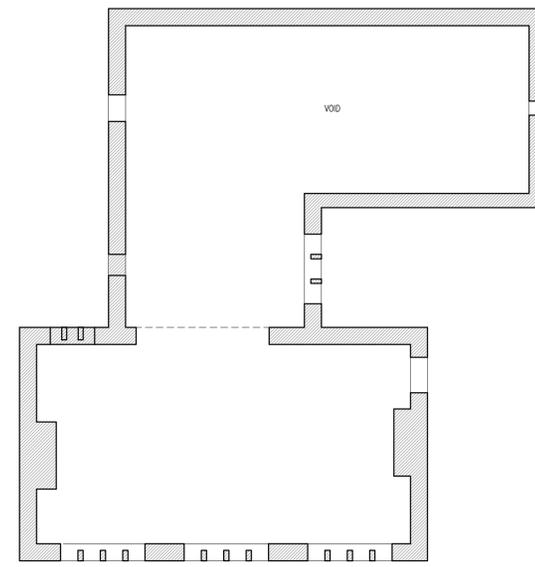

SECOND FLOOR PLAN

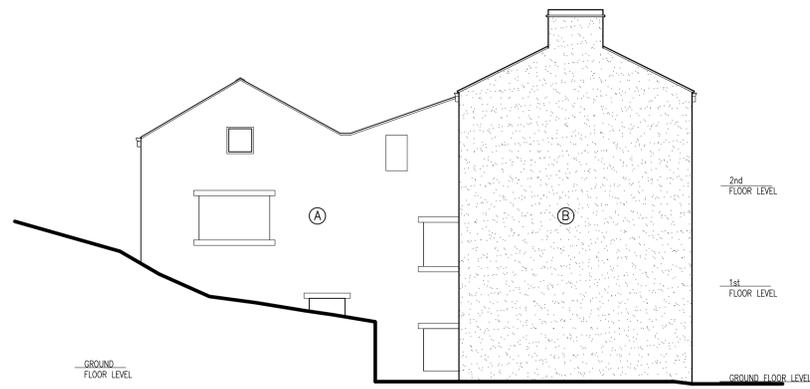


NORTH ELEVATION



EAST ELEVATION



SOUTH ELEVATION

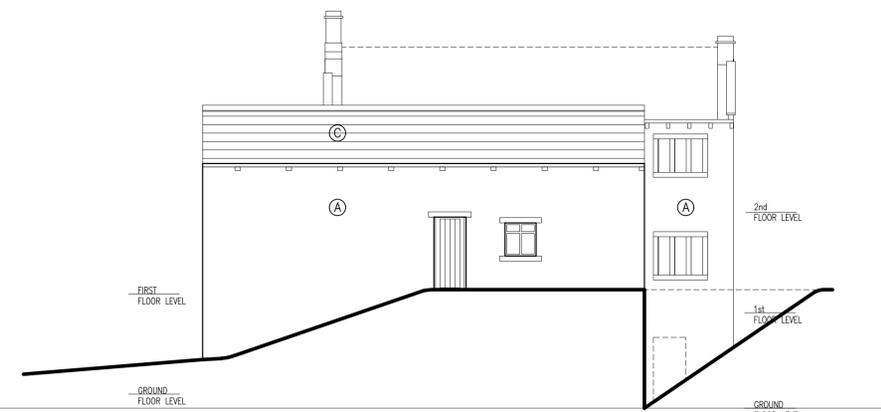

WEST ELEVATION

MATERIALS KEY:

- (A) NATURAL STONE
- (B) PEBBLEDASH
- (C) BLUE SLATE

NOTES

- 1 ALL WORK TO BE CARRIED OUT IN ACCORDANCE WITH THE BUILDING REGULATIONS AND THE REQUIREMENTS OF THE LOCAL AUTHORITY.
 - 2 NO DIMENSIONS TO BE SCALED FROM THIS DRAWING.
 - 3 THE CONTRACTOR SHALL VERIFY ALL LEVELS AND DIMENSIONS ON SITE BEFORE COMMENCEMENT OF WORK.
 - 4 ON SITE ALTERATIONS TO THE CONSTRUCTION OR FINISHES SHOWN OR IMPLIED ON THIS DRAWING MUST BE DRAWN TO THE ATTENTION OF THE ARCHITECT BEFORE SUCH WORK IS IMPLEMENTED.
 - 5 ALL TIMBERS REQUIRE PRESERVATIVE TREATMENT
- © COPYRIGHT RESERVED

01 28.11.25 Update drawing - site terrain and features added

Rev: 01 Date: 28.11.25

Drawing Status: **PRELIMINARY**

PROGRESSIVE

Progressive Architecture
4 Conishead Road, Balfourwaite, West Yorkshire, HD7 5AL. Tel: 01484 846766

Client:
Mr. R Williams

Site:
Black Rock Mills
Linthwaite, Huddersfield

Drawing title:
Detached House
Existing Plans & Elevations

Project Number: P1024	Drawing Number: 204	Revision: 01
Date: 29.09.2025	Scale: 1:100 @ A1	Drawn: RA