

Only figured dimensions should be used.
 Scaled dimensions should be checked with the Architect.
 This drawing together with the design, is the property and copyright
 of the Architect and must not be reproduced without written
 permission



New rooflights to existing roof structure

- Proposed Mezzanine Floor Plan 6072
- Existing First Floor 3836
- Front Building Lower First Floor 3272
- Existing Ground Floor 940
- Bin store Front Building Lower Ground Floor 0

New windows to match design of existing windows

Bin store

Proposed roof to be finished in slate tiles to match existing roof


- Stone corbels
- Reclaimed stone and new stone to match existing building
- Stone heads, cills and mullions to match existing building
- String course to be painted white to mirror string on existing front elevation
- Purple dashed line indicates extent of pre-application elevation.

New Building Second Floor 5400

New Building First Floor 2600

New Building Ground Floor -200

1 North-East Facing Elevation
1 : 50

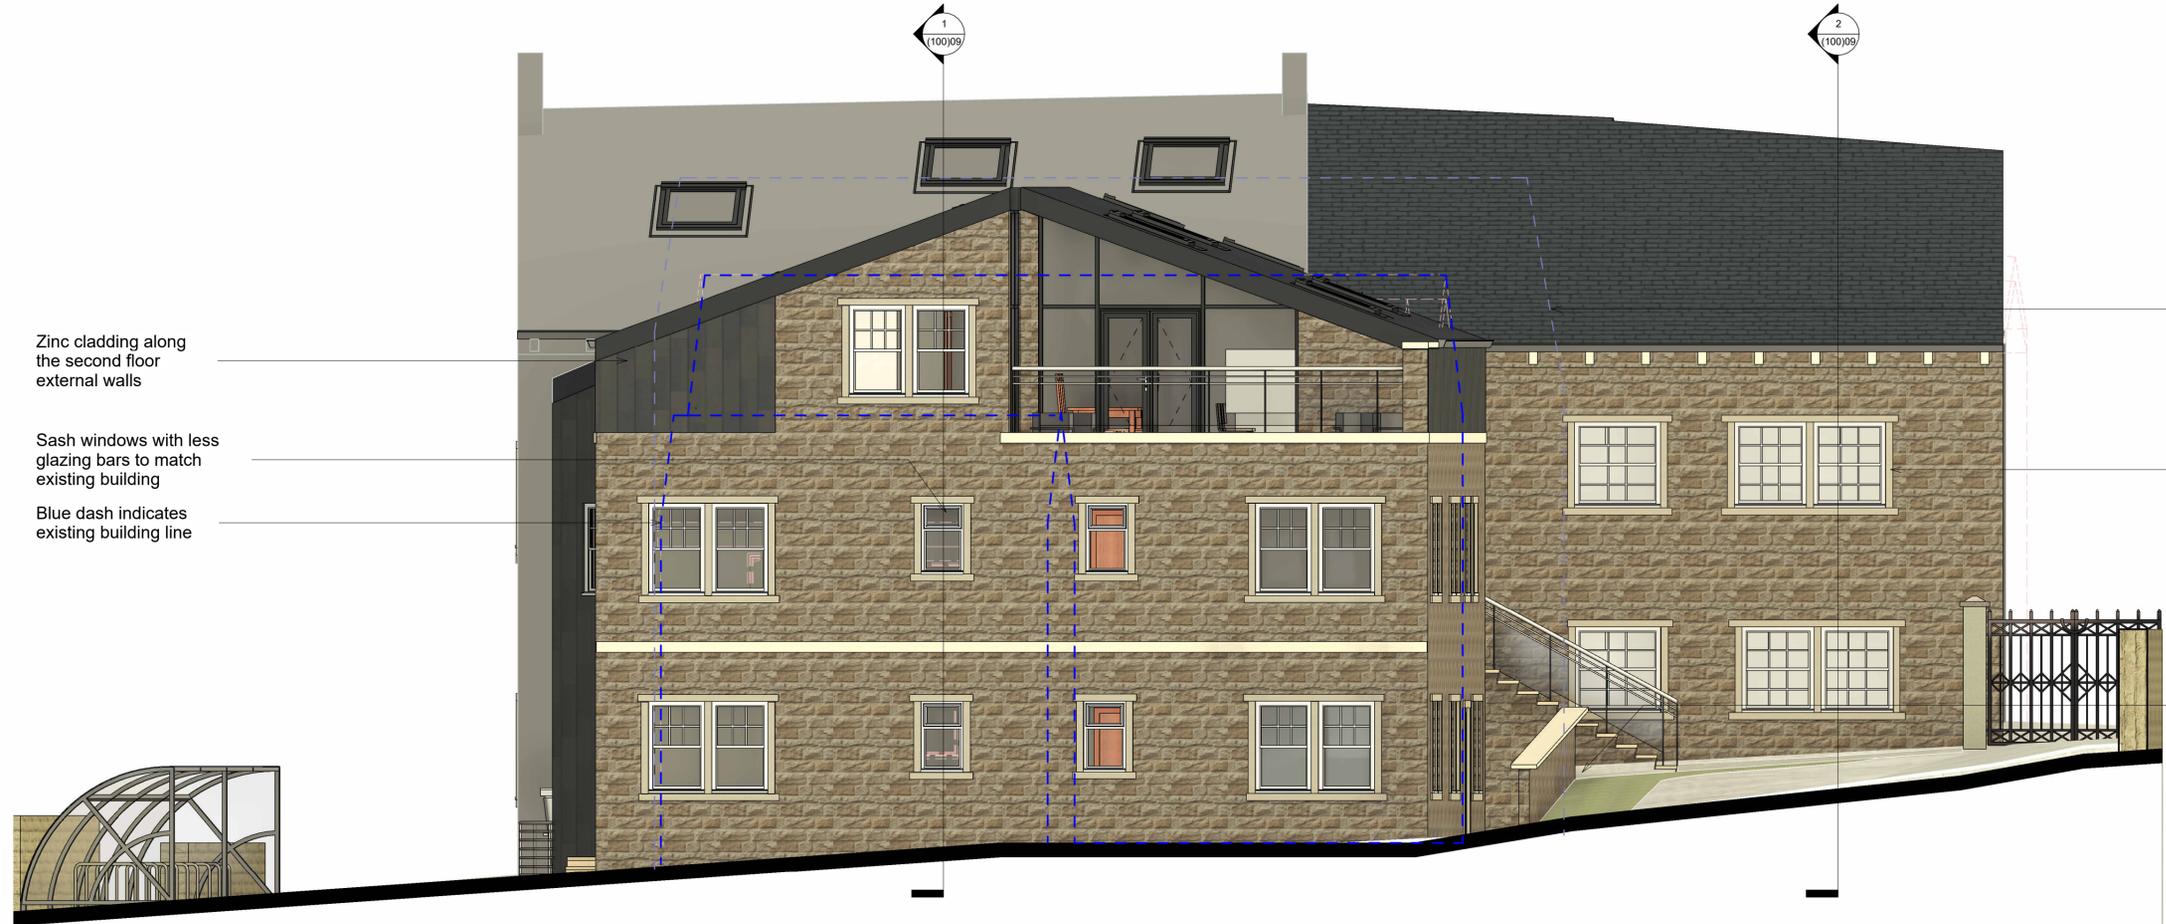

2 North-West Facing Elevation
1 : 50

Purple dashed line indicates extent of pre-application elevation.

Stone heads, cills and mullions to match existing building

Reclaimed stone wall on declining topography

rev	description	drawn	auth	date
DO NOT SCALE OFF THIS DRAWING				
ACUMEN Designers & Architects				
acumenarchitects.co.uk 01484 546 000 Headrow House, Old Leeds Road, Huddersfield, Huddersfield HD1 1SG				
Client CAIRN CROSS				
Project COACH & HORSES HONLEY				
Project No 2949	Drawing No (100)06	Rev		
Description PROPOSED REAR ELEVATIONS				
Scale 1 : 50 @ A1	Date Drawn MAY 25	Drawn By GH	Authorised By JC	
Purpose of Issue <input checked="" type="radio"/> Planning <input type="radio"/> Building Regs <input type="radio"/> Tender <input type="radio"/> Construction <input type="radio"/> Comment <input type="radio"/> Info				