



All dimensions to be verified on site. Do not scale this drawing. All discrepancies to be clarified with project Architect.
 This drawing is the property of Benoy Architects and is issued on the condition it is not reproduced, related or disclosed to any unauthorised person, either wholly or in part without written consent of Benoy Ltd.
 Ordnance Survey material is used with the permission of The Controller of HMSO, Crown copyright AR 159670.

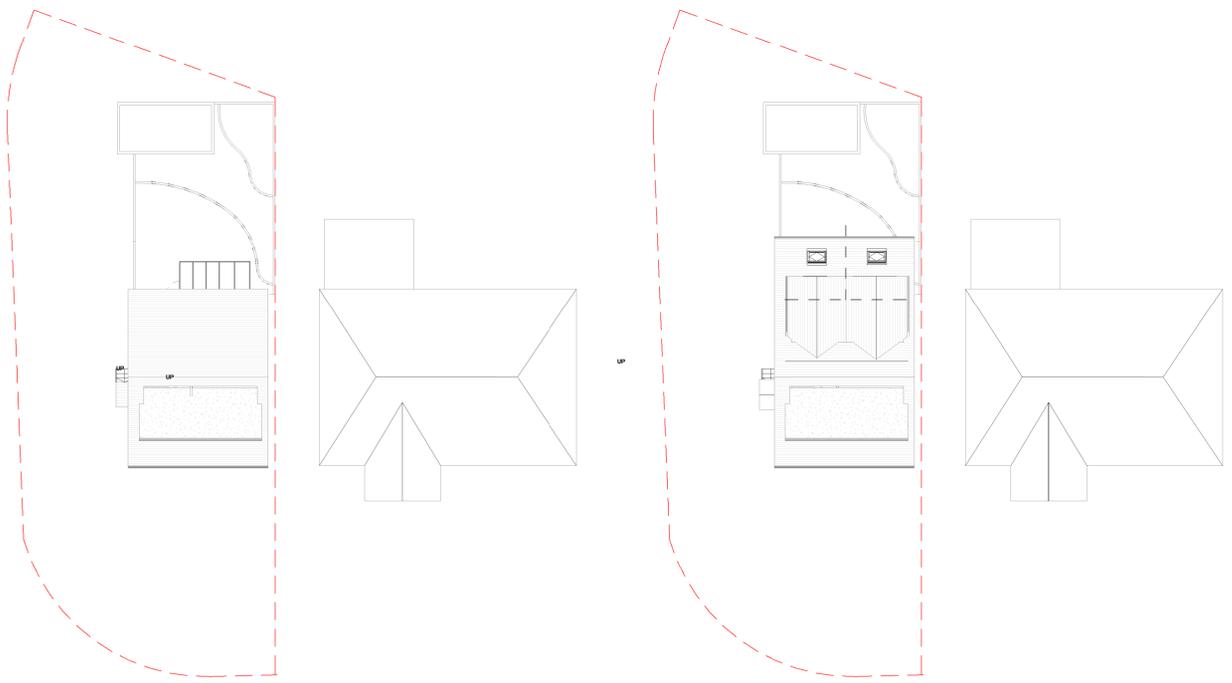

Existing Site Plan
 Scale: 1 : 200


Proposed Site Plan
 Scale: 1 : 200

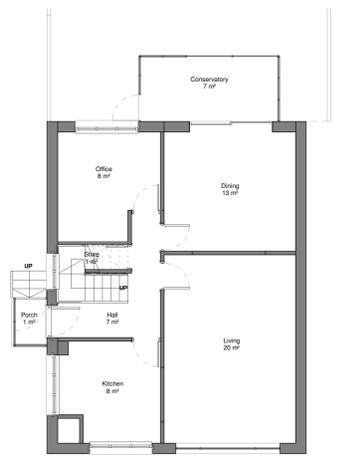


Existing Ground Floor Plan
 Scale: 1 : 100




Existing First Floor Plan
 Scale: 1 : 100

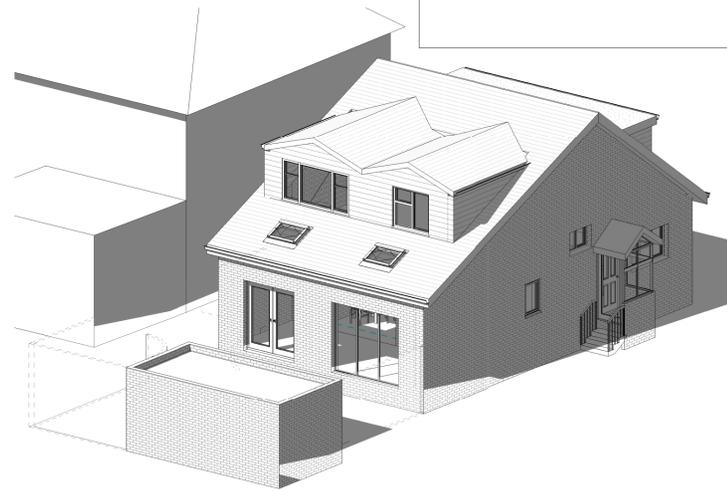


Proposed 3D Model
 Scale:

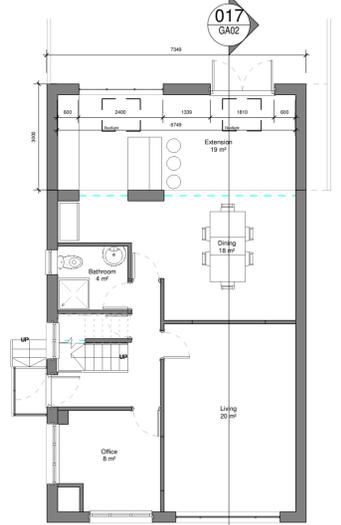

Proposed Ground Floor Plan
 Scale: 1 : 100

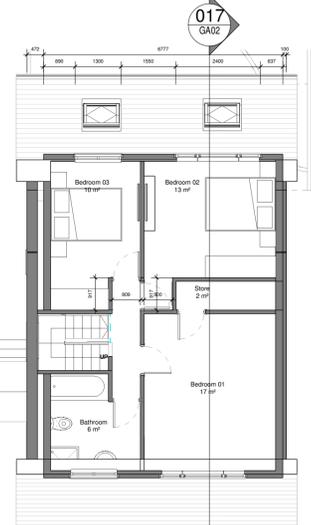


Proposed First Floor Plan
 Scale: 1 : 100

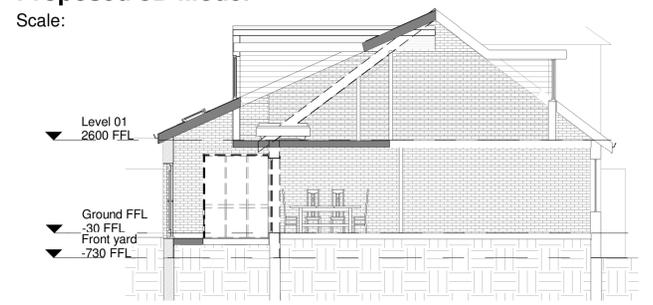

Section 1
 Scale: 1 : 100



OS Plan
 Scale: 1 : 1250

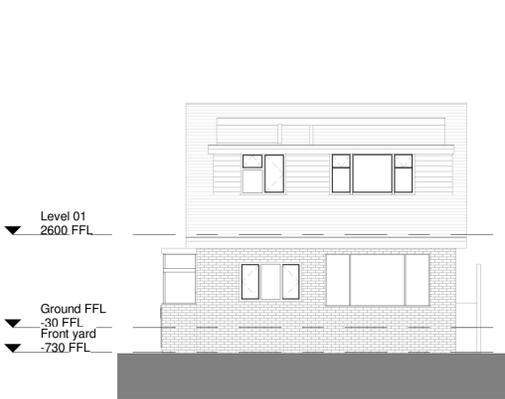


Existing Front Elevation
 Scale: 1 : 100



Existing Rear Elevation
 Scale: 1 : 100



Existing Side 2 Elevation
 Scale: 1 : 100

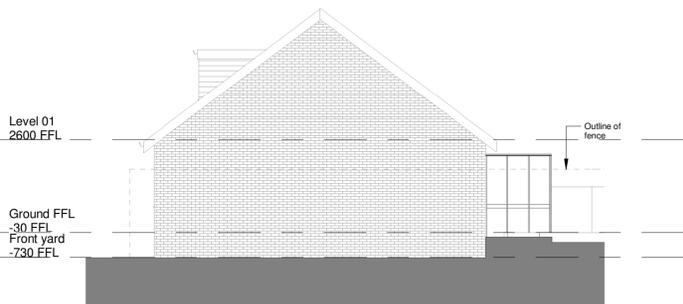

Existing Side 1 Elevation
 Scale: 1 : 100




Proposed Front Elevation
 Scale: 1 : 100




Proposed Rear Elevation
 Scale: 1 : 100



Proposed Side 2 Elevation
 Scale: 1 : 100

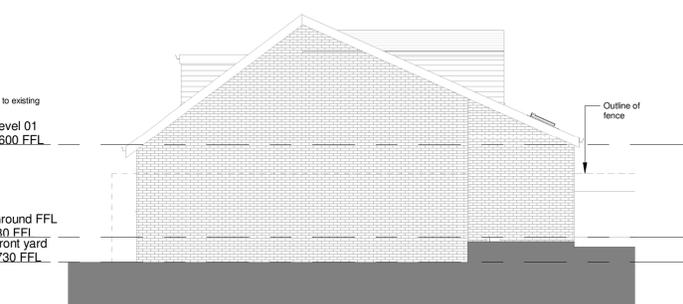

Proposed Side 1 Elevation
 Scale: 1 : 100

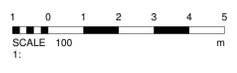

Rev	Date	Description	By	Chkd
2dio Architecture				
Design: Architecture, Masterplanning, Interiors, Graphics				
Client: Shabbir				
Project: 24 Church Ln, Gomersal, Cleckheaton BD19 4QQ				
Drawing Title: Existing & Proposed Floor Plans				
Drawn By: IK		Checked By: 2DIO		
Scale: As indicated	Sheet Size: A1	Date: 12.12.25		
Project No: 600-666	Drawing No: 2DIOGA02			
INFORMATION				
www.2dioarchitecture.co.uk TEL : 07965422895 info@2dioarchitecture.co.uk				