



SURVEY STATIONS			
Station	Easting	Northing	Level
S1	410427.624	410686.348	174.964
S2	410443.602	410663.286	175.643
S3	410418.175	410645.033	176.765
S4	410412.144	410660.602	176.342
S5	410420.975	410658.809	176.177
S6	410412.420	410670.551	175.600

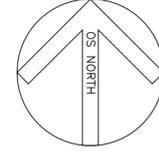

LEGEND		
Manhole shown thus	□ MH	Rockery
Inspection Cover	□ IC	Spot Level
Gully	□ G	Kerb Line
Lamp Post	○ LP	Fence Line
Telegraph Post	○ TP	Hedge Line
Electricity Poles	○ EP	Contours 1m interval
Road Traffic Signs	○ RS	Contours 0.5m interval
Traffic Lights	○ TL	Tree Spread
Telecom Box	□ TB	Girth
British Telecom	□ BT	Cover Level
Post Office Telephones	□ PO	Invert Level
Fire Hydrant	□ FH	Foul Drain
Safety Valve	□ SV	Surface Water
Stop tap Water	□ W	Survey Station
Stopcock Gas	□ Gos	
Unknown Service	□ Ser	
		+123.562
		--- 33.0 ---
		Wood post & rail
		X X
		--- 105.0 ---
		--- 33.0 ---
		S5.00
		G1.30
		CL 112.335
		IL 111.733
		→ →
		△ S3

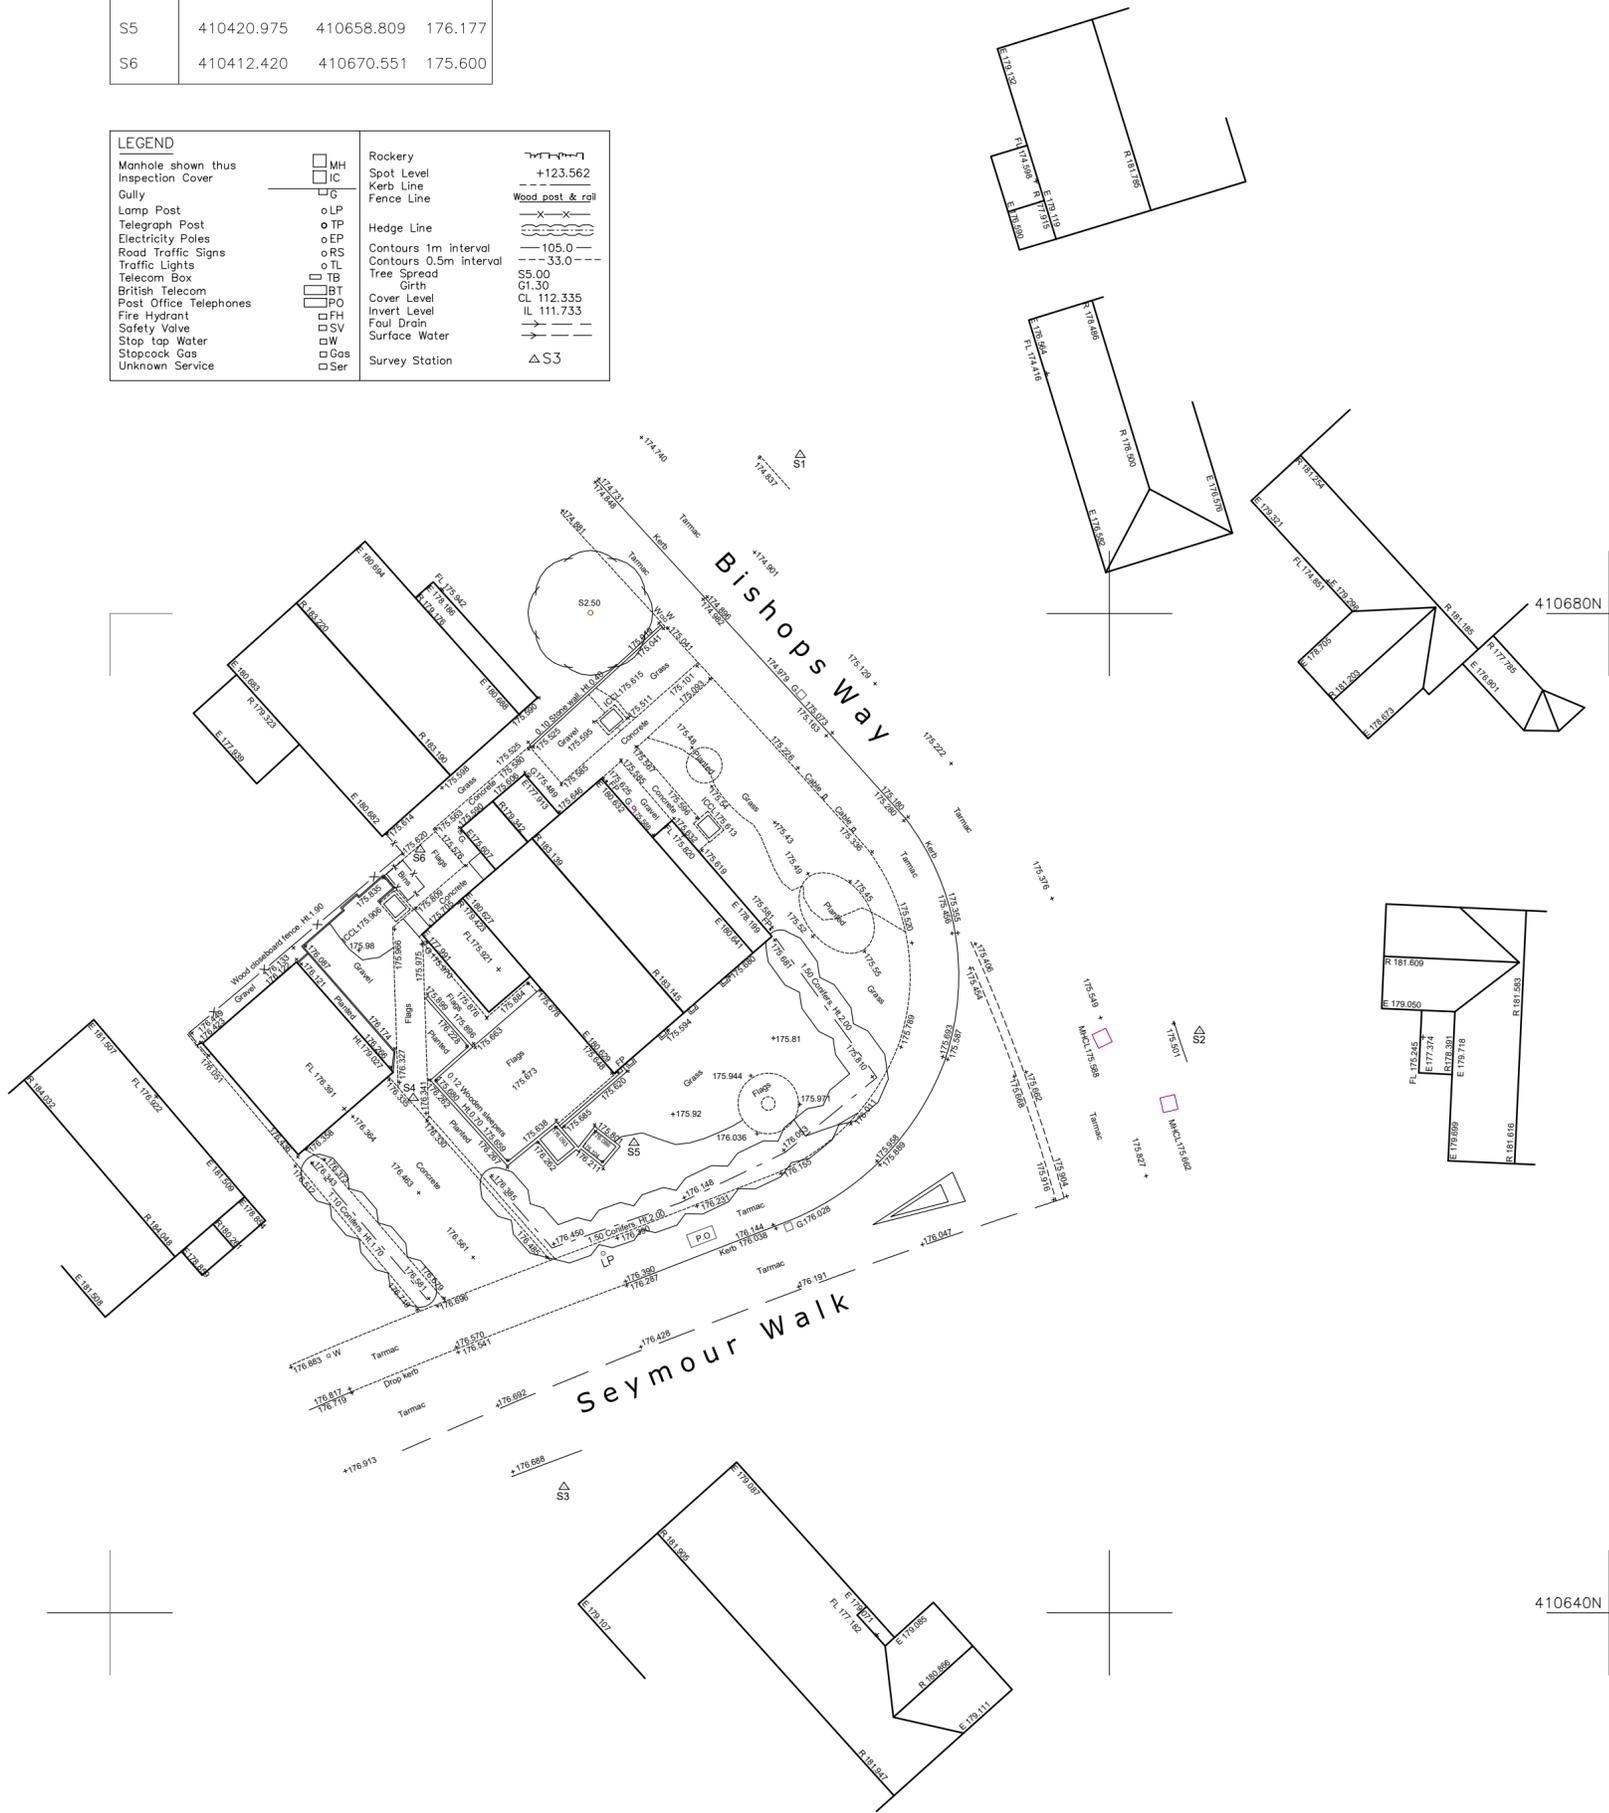

This drawing has been prepared specifically for the purpose of obtaining Planning Permission and/or Building Regulation Approval. Its suitability for other purposes, without supplementary details and specifications cannot be guaranteed. The Permissions and/or Approvals are beyond the Architects control, and no guarantee that such will be granted is given or to be inferred by reason of the preparation of this drawing.

Only figured dimensions are to be used. All dimensions to be checked on site. This drawing together with the design is the property and copyright of the Architect and must not be reproduced without prior written permission.

P01	Drawing originated	22.10.25	JW	NG
rev.	description	date	drawn	approved



project Proposed single storey extension and internal alterations at 4 Bishops Way, Meltham Holmfirth, HD9 4BW for Mr and Mrs Roberts

title Site plan as existing
 number 25074D-01-P01
 scale 1:200, 1:1250
 size A2

location plan 1:1250

ARCHITECTURE AND DESIGN

The Old Police Station 16 Bridge Lane Holmfirth HD9 7AN
 T: 01484 685411 E: hello@adp-architects.com
 W: www.adp-architects.com

RIBA Chartered Practice