






1 GROUND FLOOR / SITE BLOCK PLAN AS PROPOSED
SCALE 1:50

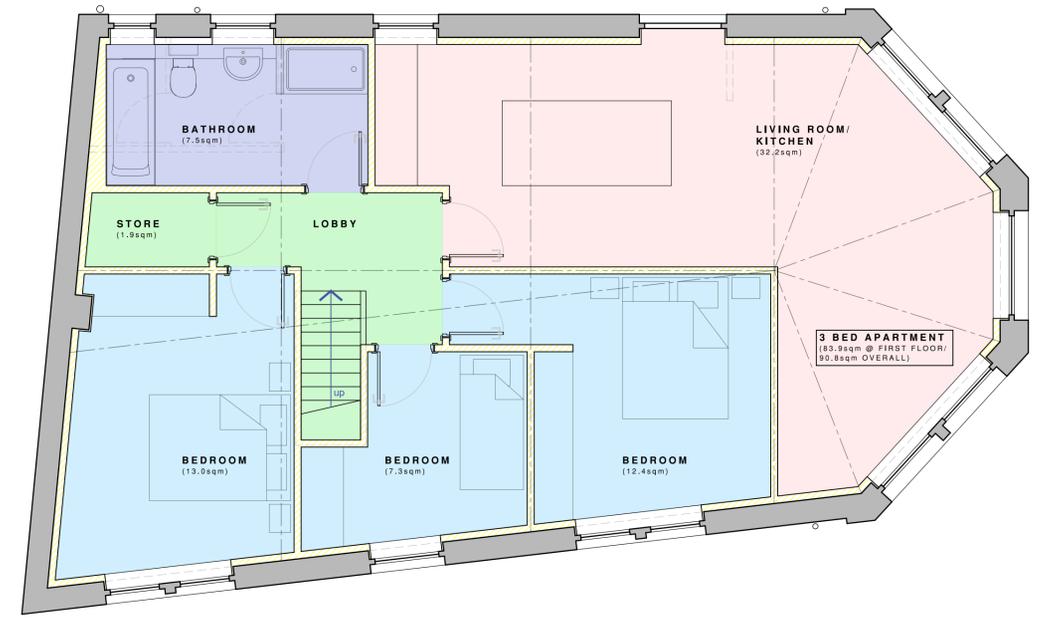

2 FIRST FLOOR PLAN AS PROPOSED
SCALE 1:50

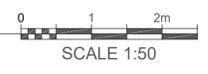

3 SOUTH ELEVATION AS PROPOSED
SCALE 1:100

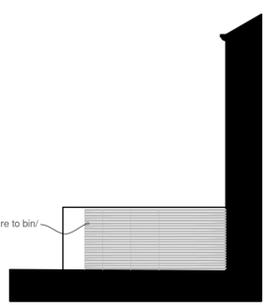

4 ELEVATION ON BIN/ CYCLE STORE
SCALE 1:100

NOTE: ALL OTHER ELEVATIONS TO REMAIN AS EXISTING

Rev B -06/11/25- Scheme redesigned as single apartment
Rev A -17/06/25- Proposed elevation added

Revisors

The Media Centre
7 Northumberland Street
Huddersfield
HD1 1RL
t: 07815 290496
e: chris@northlight@gmail.com

Client
Pervez Sadiq

Project
**Former Royds Hall Printing Co.
96 Longwood Road,
Huddersfield, HD3 4 EJ**

Drawing title
**Plans and Elevation
as Proposed**

PLANNING APPLICATION

Scale @ A1
As Shown

Drawn by
CG

Date
April '25

Drawings no.
25-010/ (AL)01

Rev
B