





PROPOSED FRONT ELEVATION.
1:100

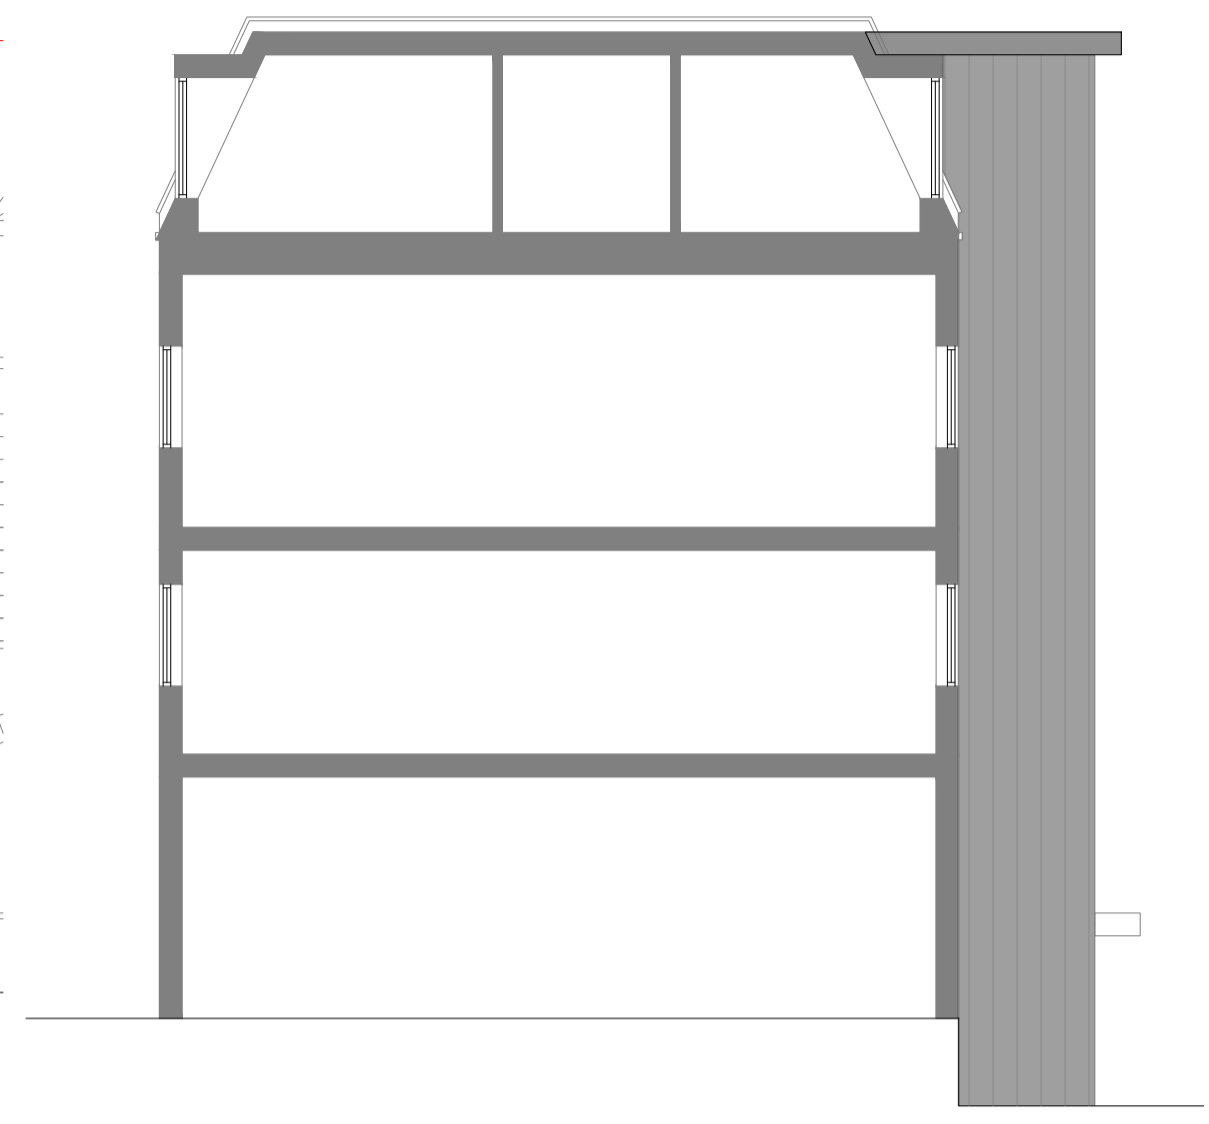


PROPOSED SECTION.
1:100

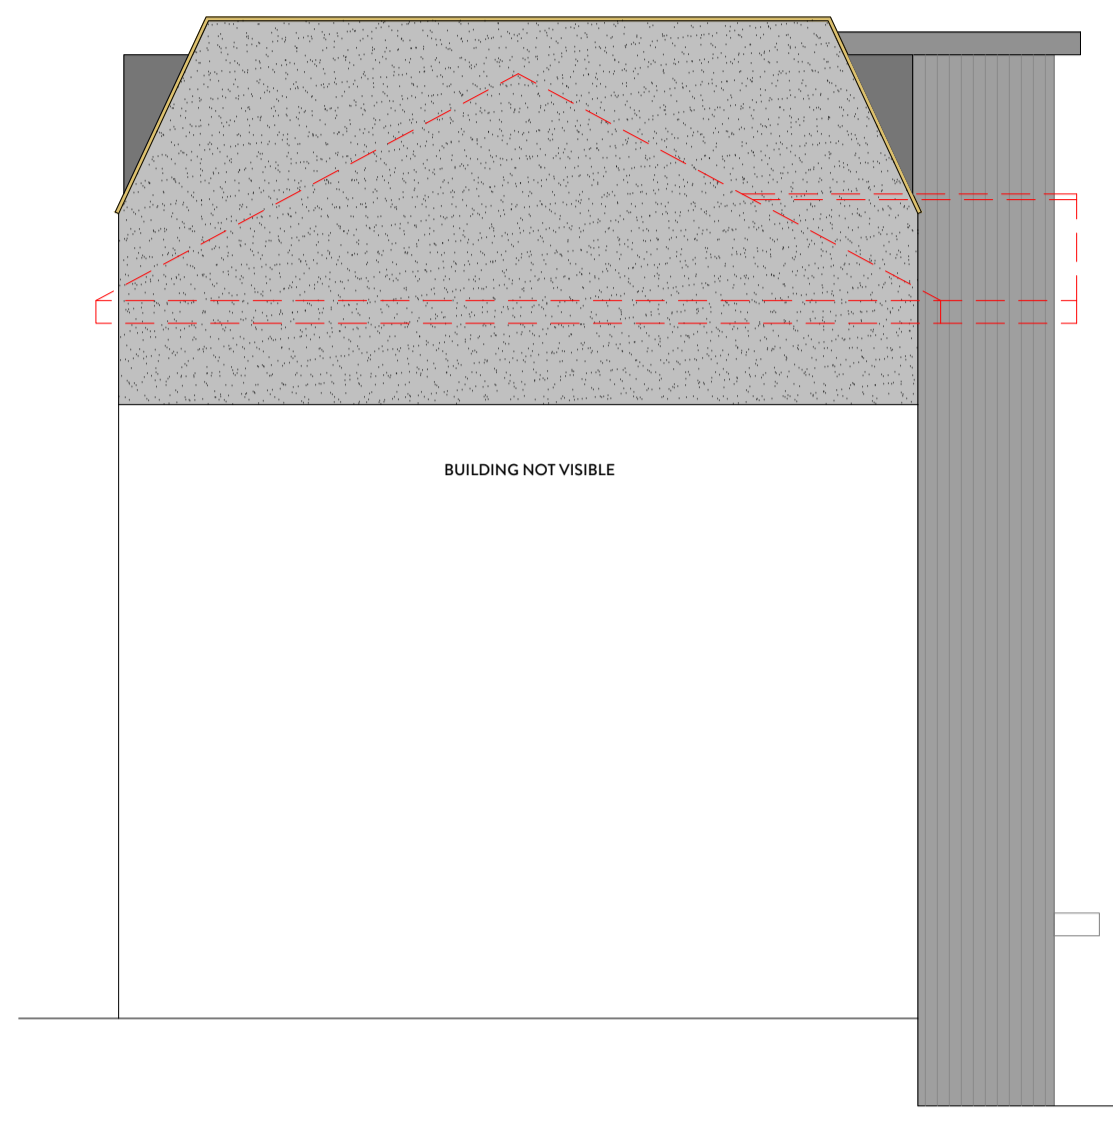


PROPOSED SIDE ELEVATION.
1:100




PROPOSED REAR ELEVATION.
1:100

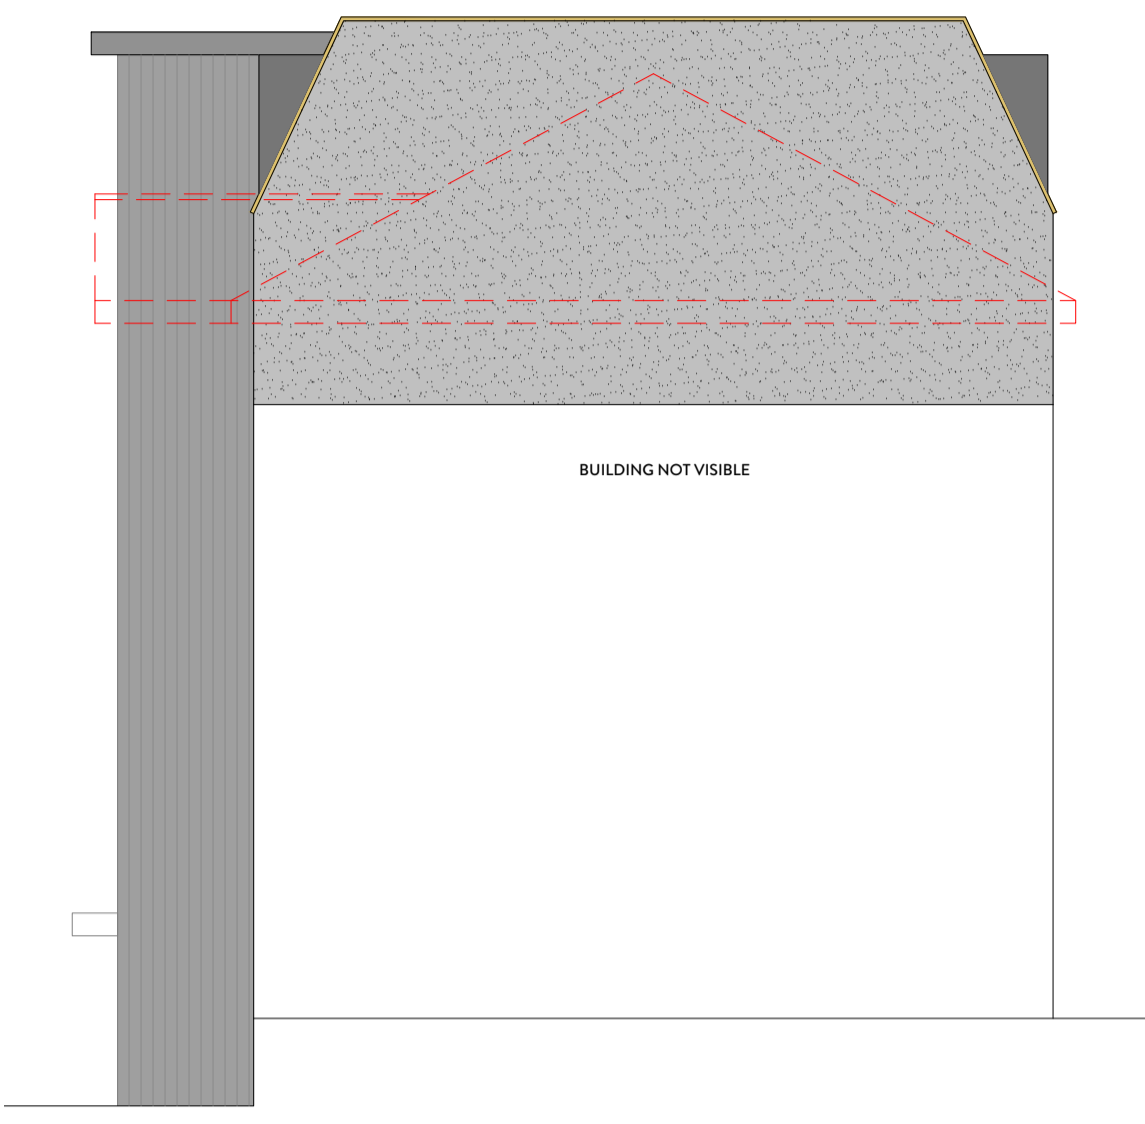


PROPOSED SIDE ELEVATION.
1:100

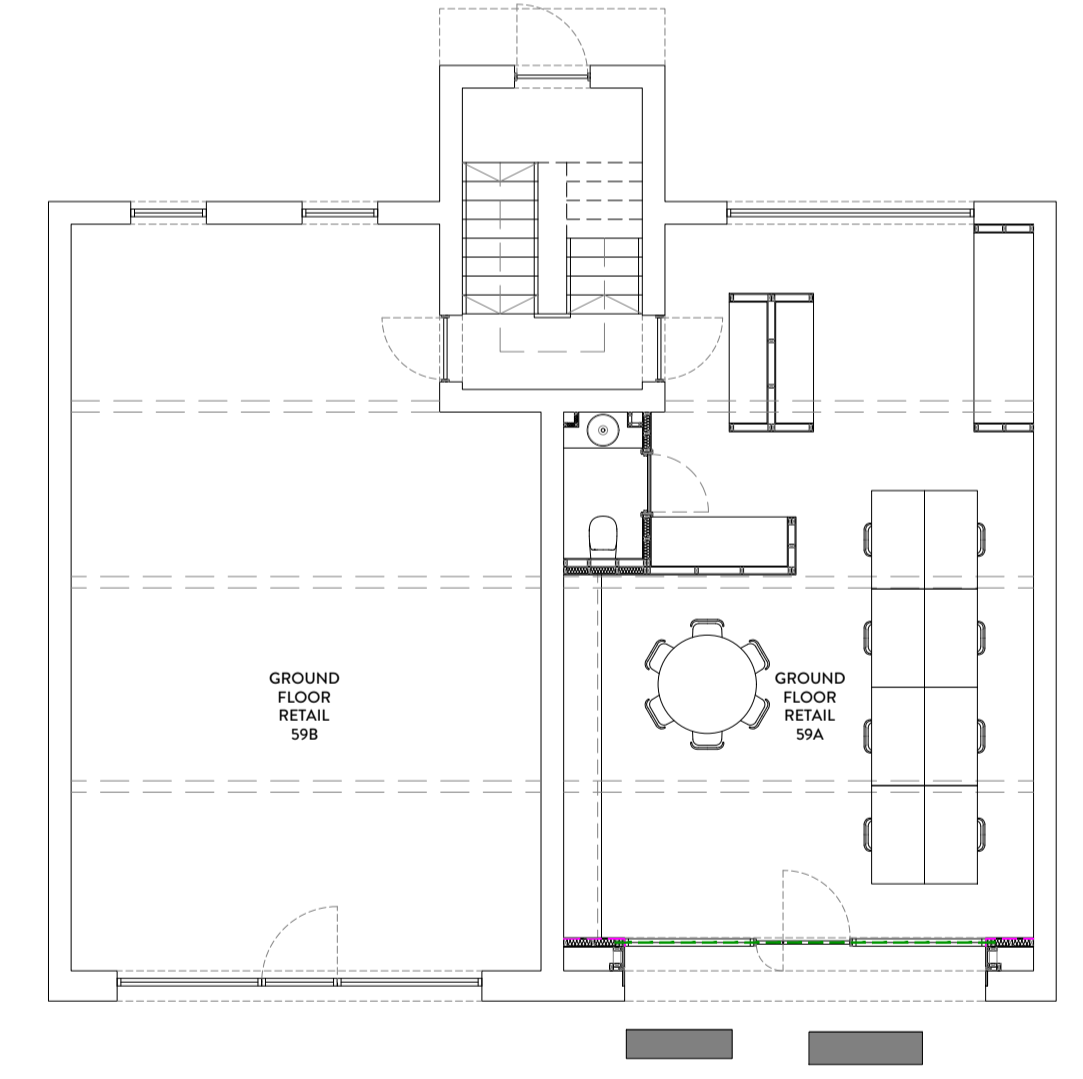


GROUND FLOOR PLAN.
1:100

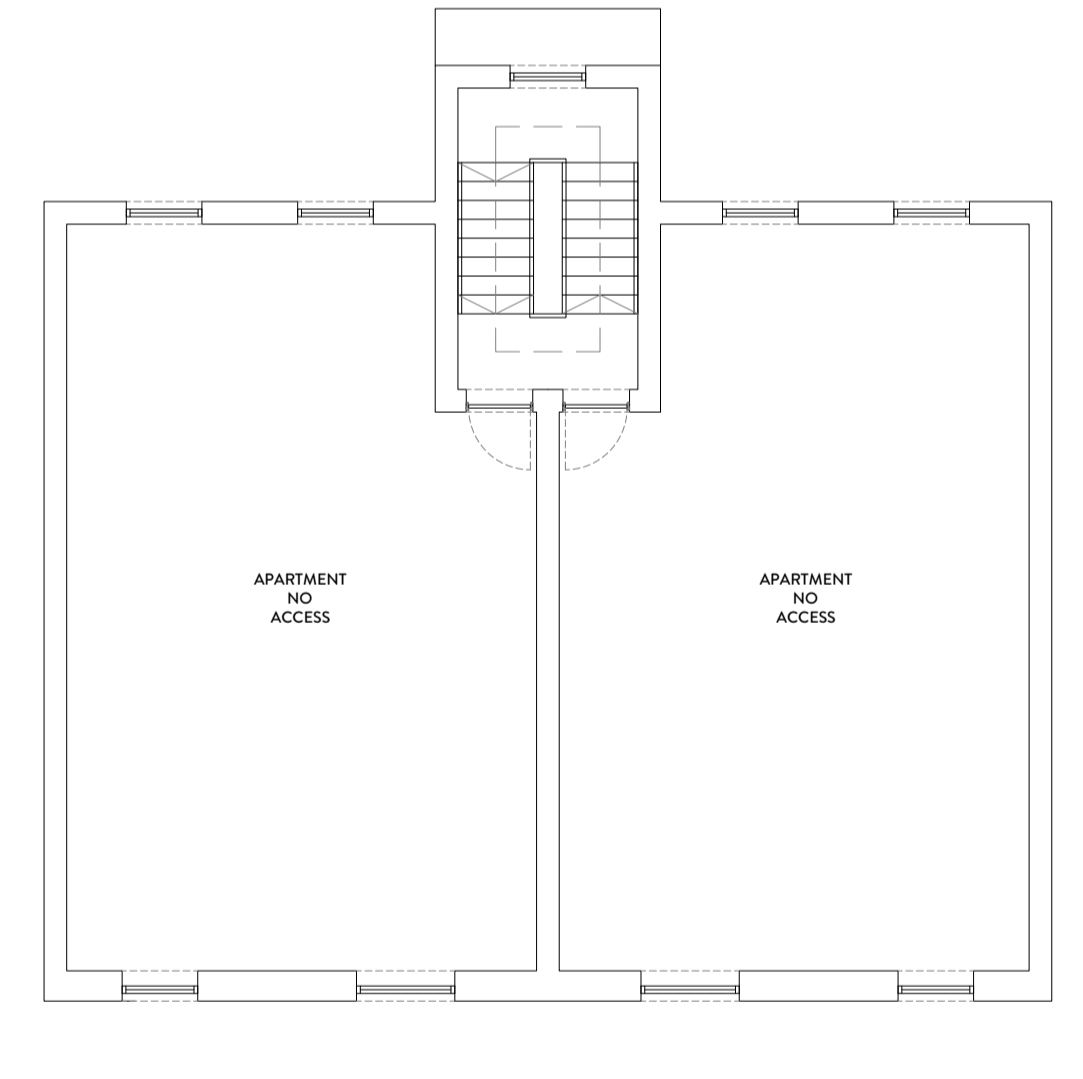


FIRST FLOOR PLAN.
1:100

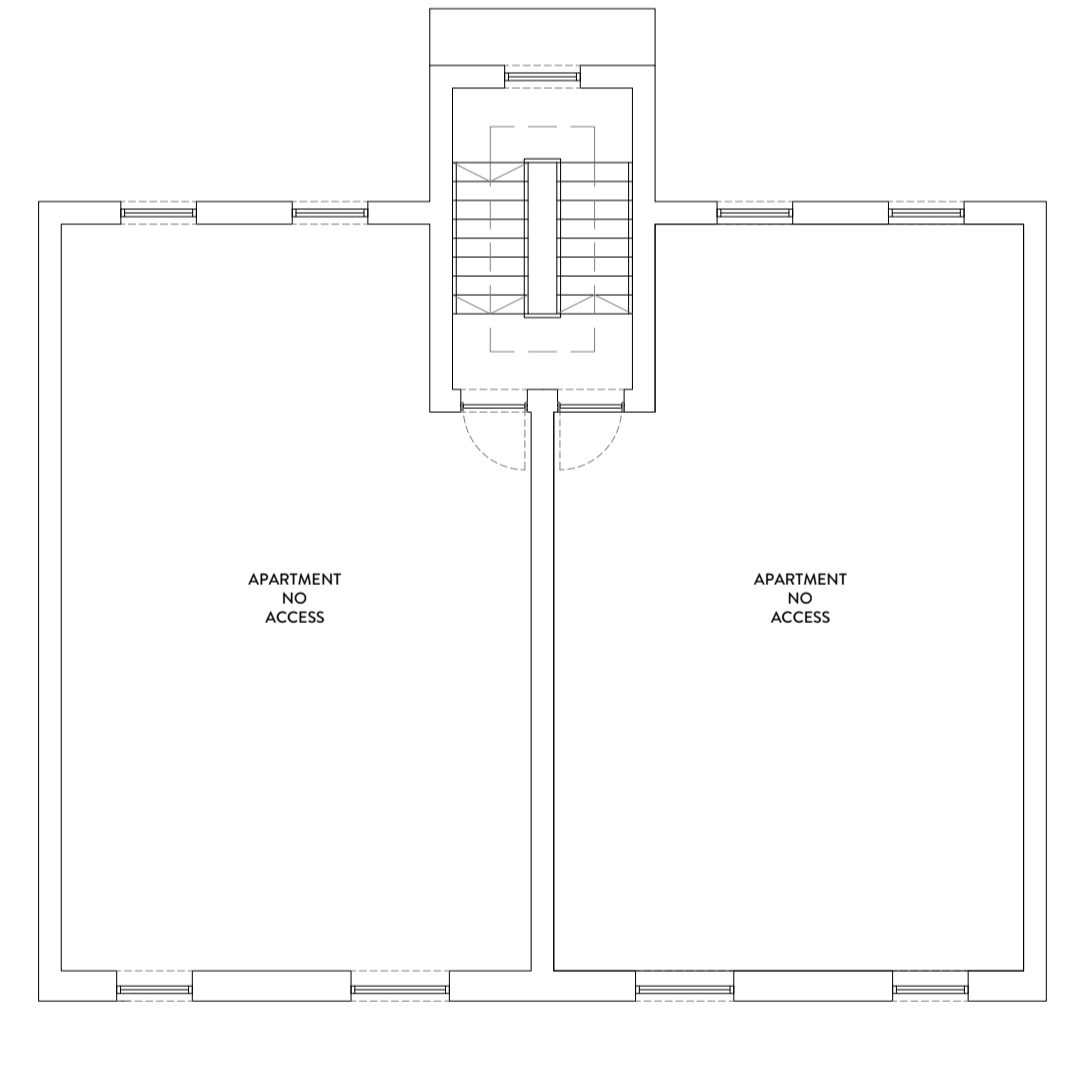

SECOND FLOOR PLAN.
1:100

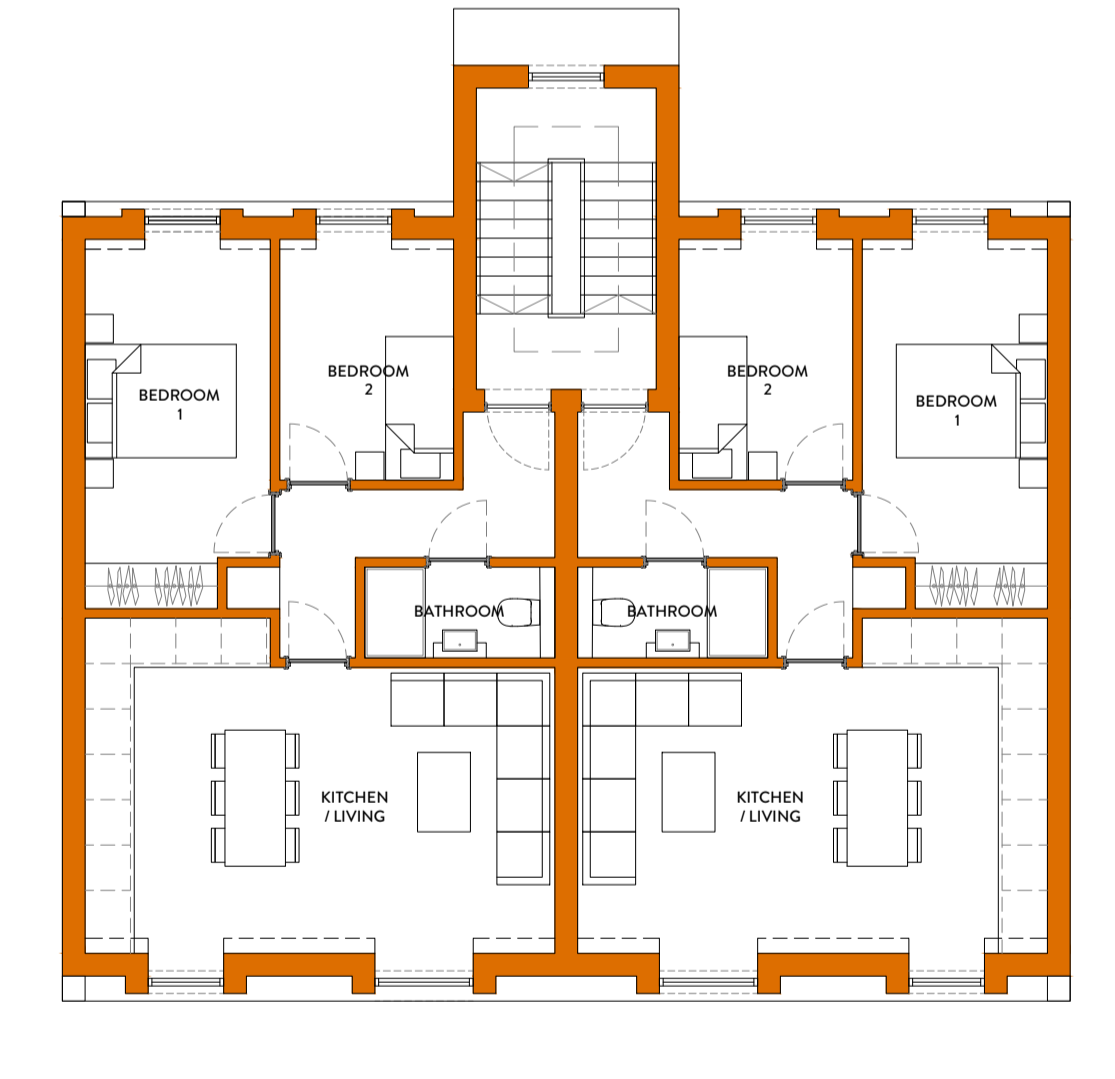

THIRD FLOOR PLAN.
1:100

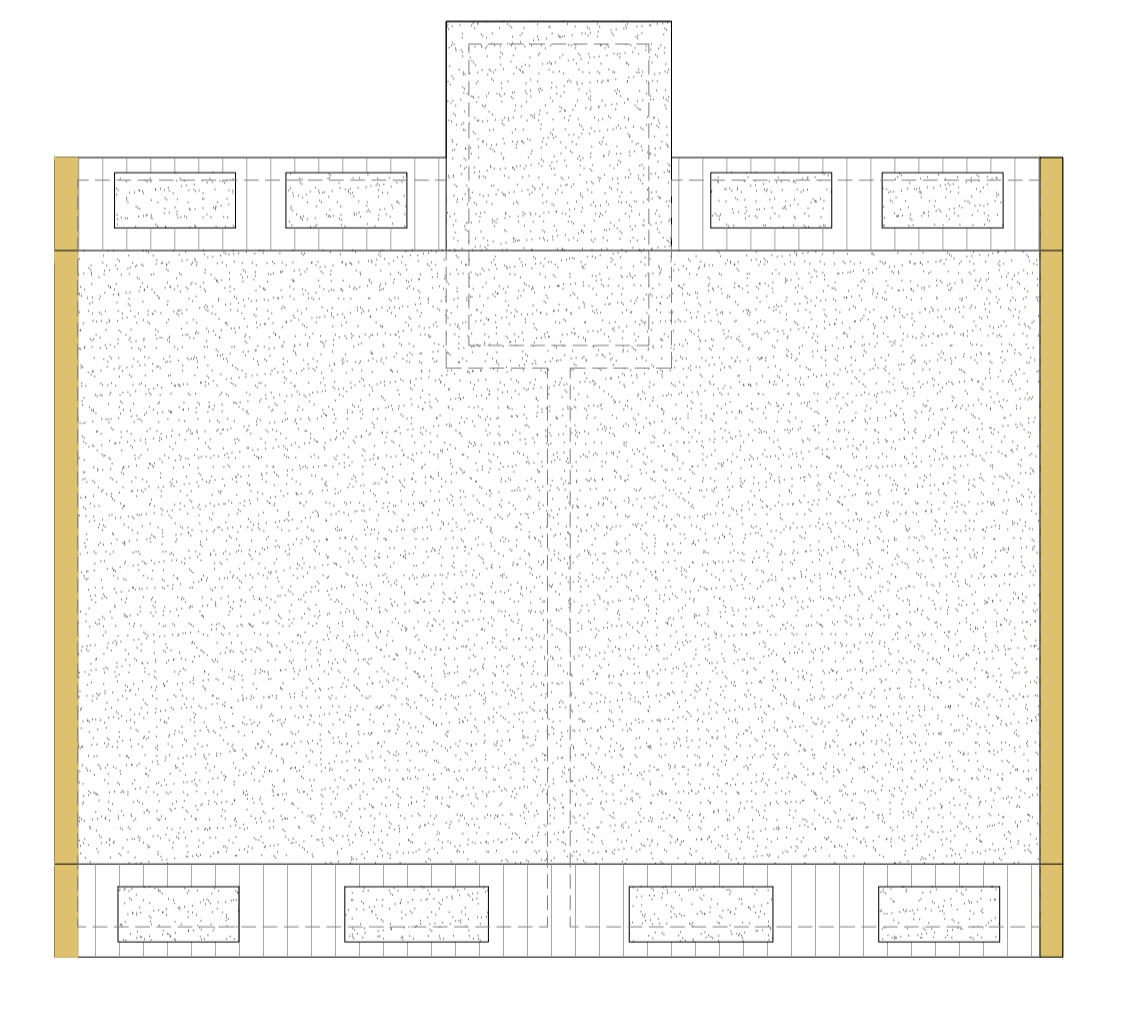

ROOF PLAN.
1:100



REVISION	DESCRIPTION	DATE	NOTES
A	ALTERATIONS TO APARTMENT FOOTPRINT	12/2/2026	

STATUS PLANNING DRAWING		PROJECT TITLE HUDDERSFIELD ROAD, MIRFIELD	
DRAWING TITLE ORANGE DESIGN STUDIO. ARCHITECTURAL PRACTICE		PROPOSED GA	
SCALE 1:50	DRAWN JH	CHECKED JH	PROJECT REFERENCE ODS/HH4
PAPER SIZE A1	DWG NUMBER (20)001	DATE 15/11/25	REVISION A
hello@orangedesignstudio.co.uk 59A, Huddersfield Road, Mirfield, WF14 8AA orangedesignstudio.co.uk 01924 650930		CLIENT H&H HOLDINGS.	
COPYRIGHT © ORANGE DESIGN STUDIO LIMITED			