


Walls: Natural stone  
 Roof: Grey Plain Tiles  
 Windows: White UPVc  
 Doors: White UPVc  
 Guttering: Black UPVc

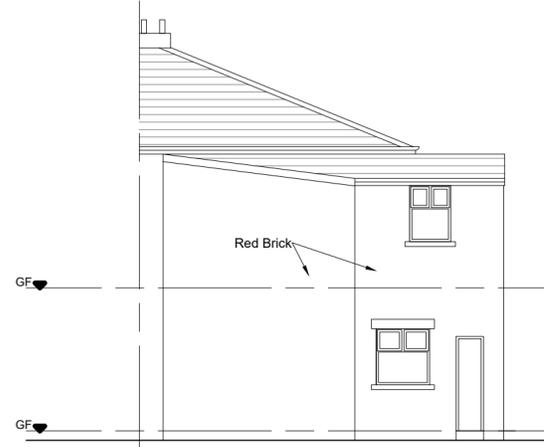


South West Elevation 1:100






North West Elevation 1:100



West Elevation 1:100

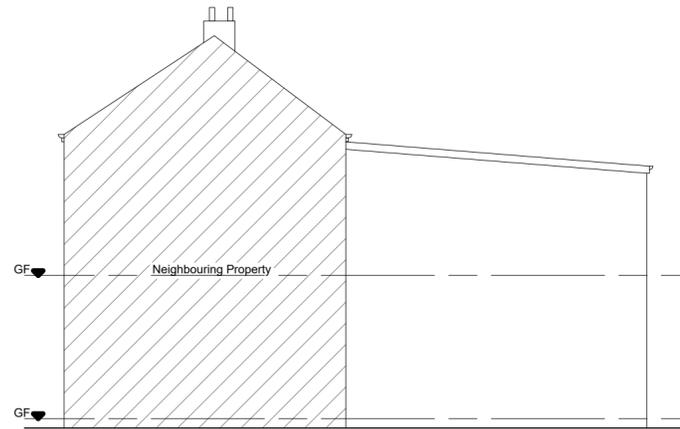

East Elevation 1:100

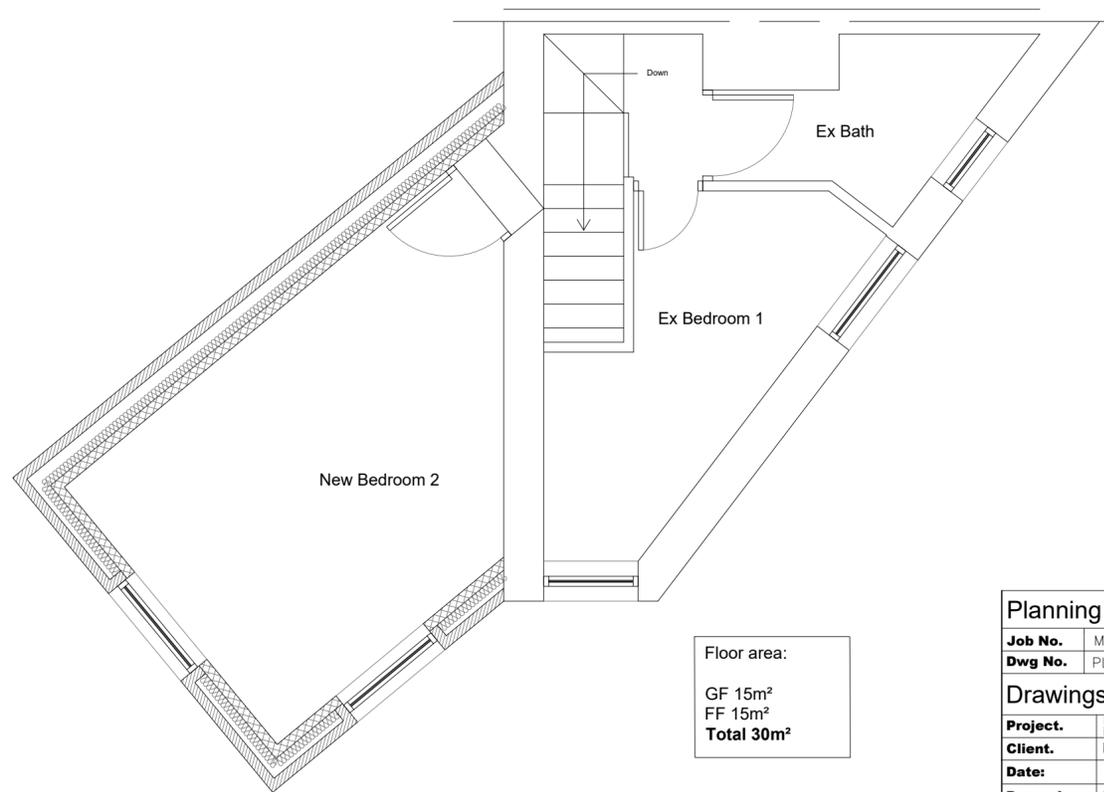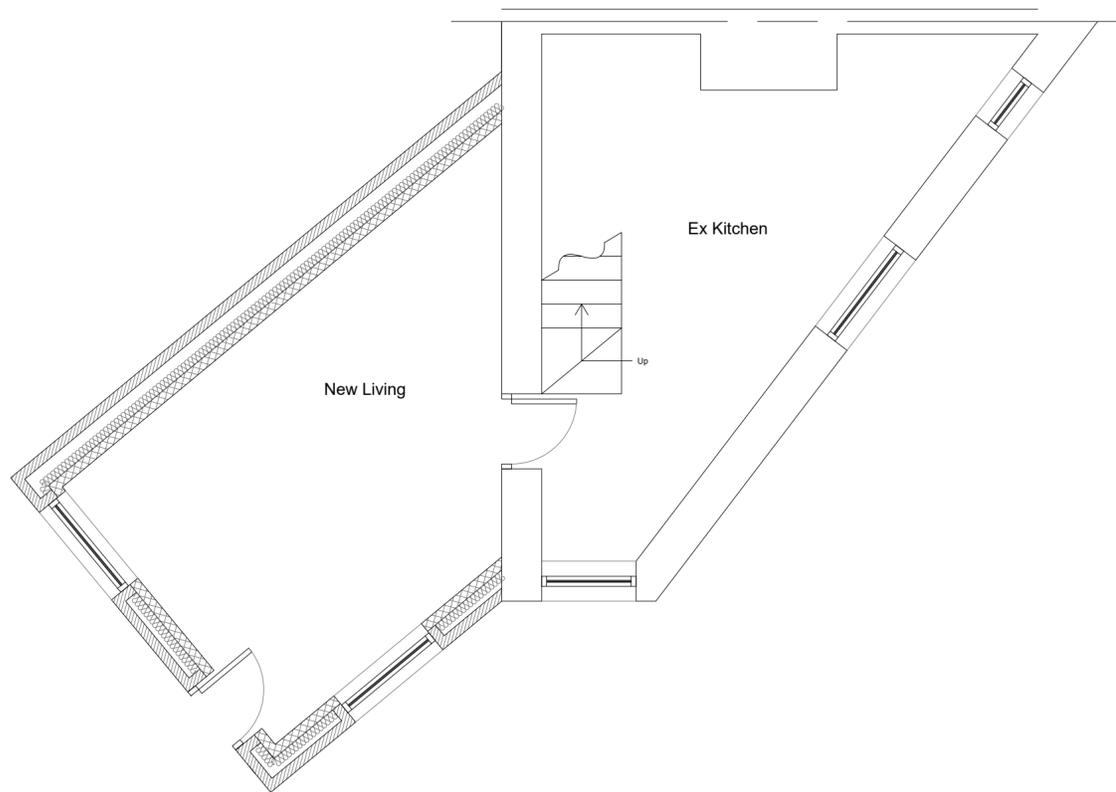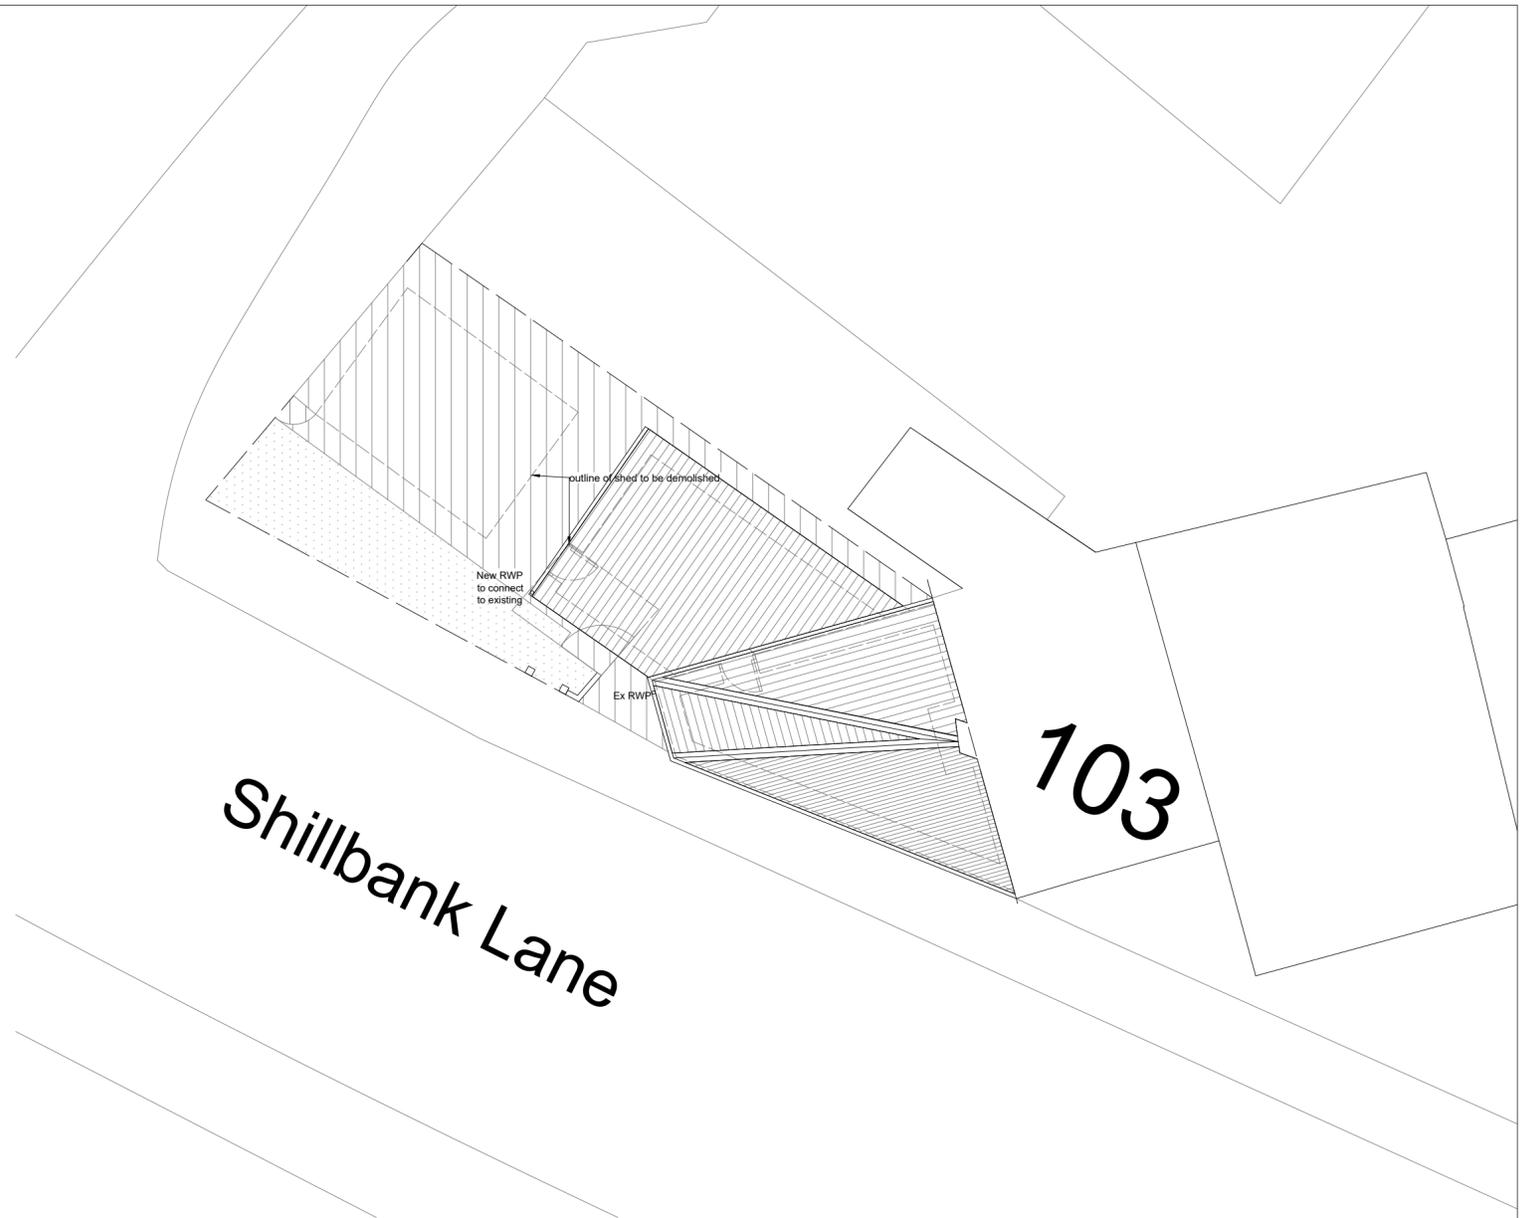

Floor area:  
 GF 15m<sup>2</sup>  
 FF 15m<sup>2</sup>  
 Total 30m<sup>2</sup>

Key:

	Grass
	Tarmac
	900mm Hit and miss fence
	Site Boundary

<b>Planning</b>			
<b>Job No.</b>	MH01-04	<b>Rev.</b>	A
<b>Dwg No.</b>	PL02		
<b>Drawings as Proposed</b>			
<b>Project.</b>	Rear extension to 101 Shillbank Mirfield WF14 0QP		
<b>Client.</b>	Matthew Harrison		
<b>Date:</b>	19.11.24	<b>Scale:</b>	Various@A2
<b>Drawn by:</b>	NA	<b>Checked:</b>	*



Copyright © Lacuna Designs